



Copyright: All rights reserved. This drawing must not be reproduced without permission.  
 Only the original drawing should be relied upon. Contractors, sub-contractors and suppliers must verify all dimensions on site before commencing any work or making any shop drawings.  
 All shop drawings to be submitted to the architect for comment prior to fabrication.  
 This drawing is to be read in conjunction with the architect's specification, bills of quantities / schedules, structural, mechanical & electrical drawings and all discrepancies are to be reported to the architect.  
 Do not scale from this drawing. Dimensions are in millimetres unless otherwise stated.

NOTES

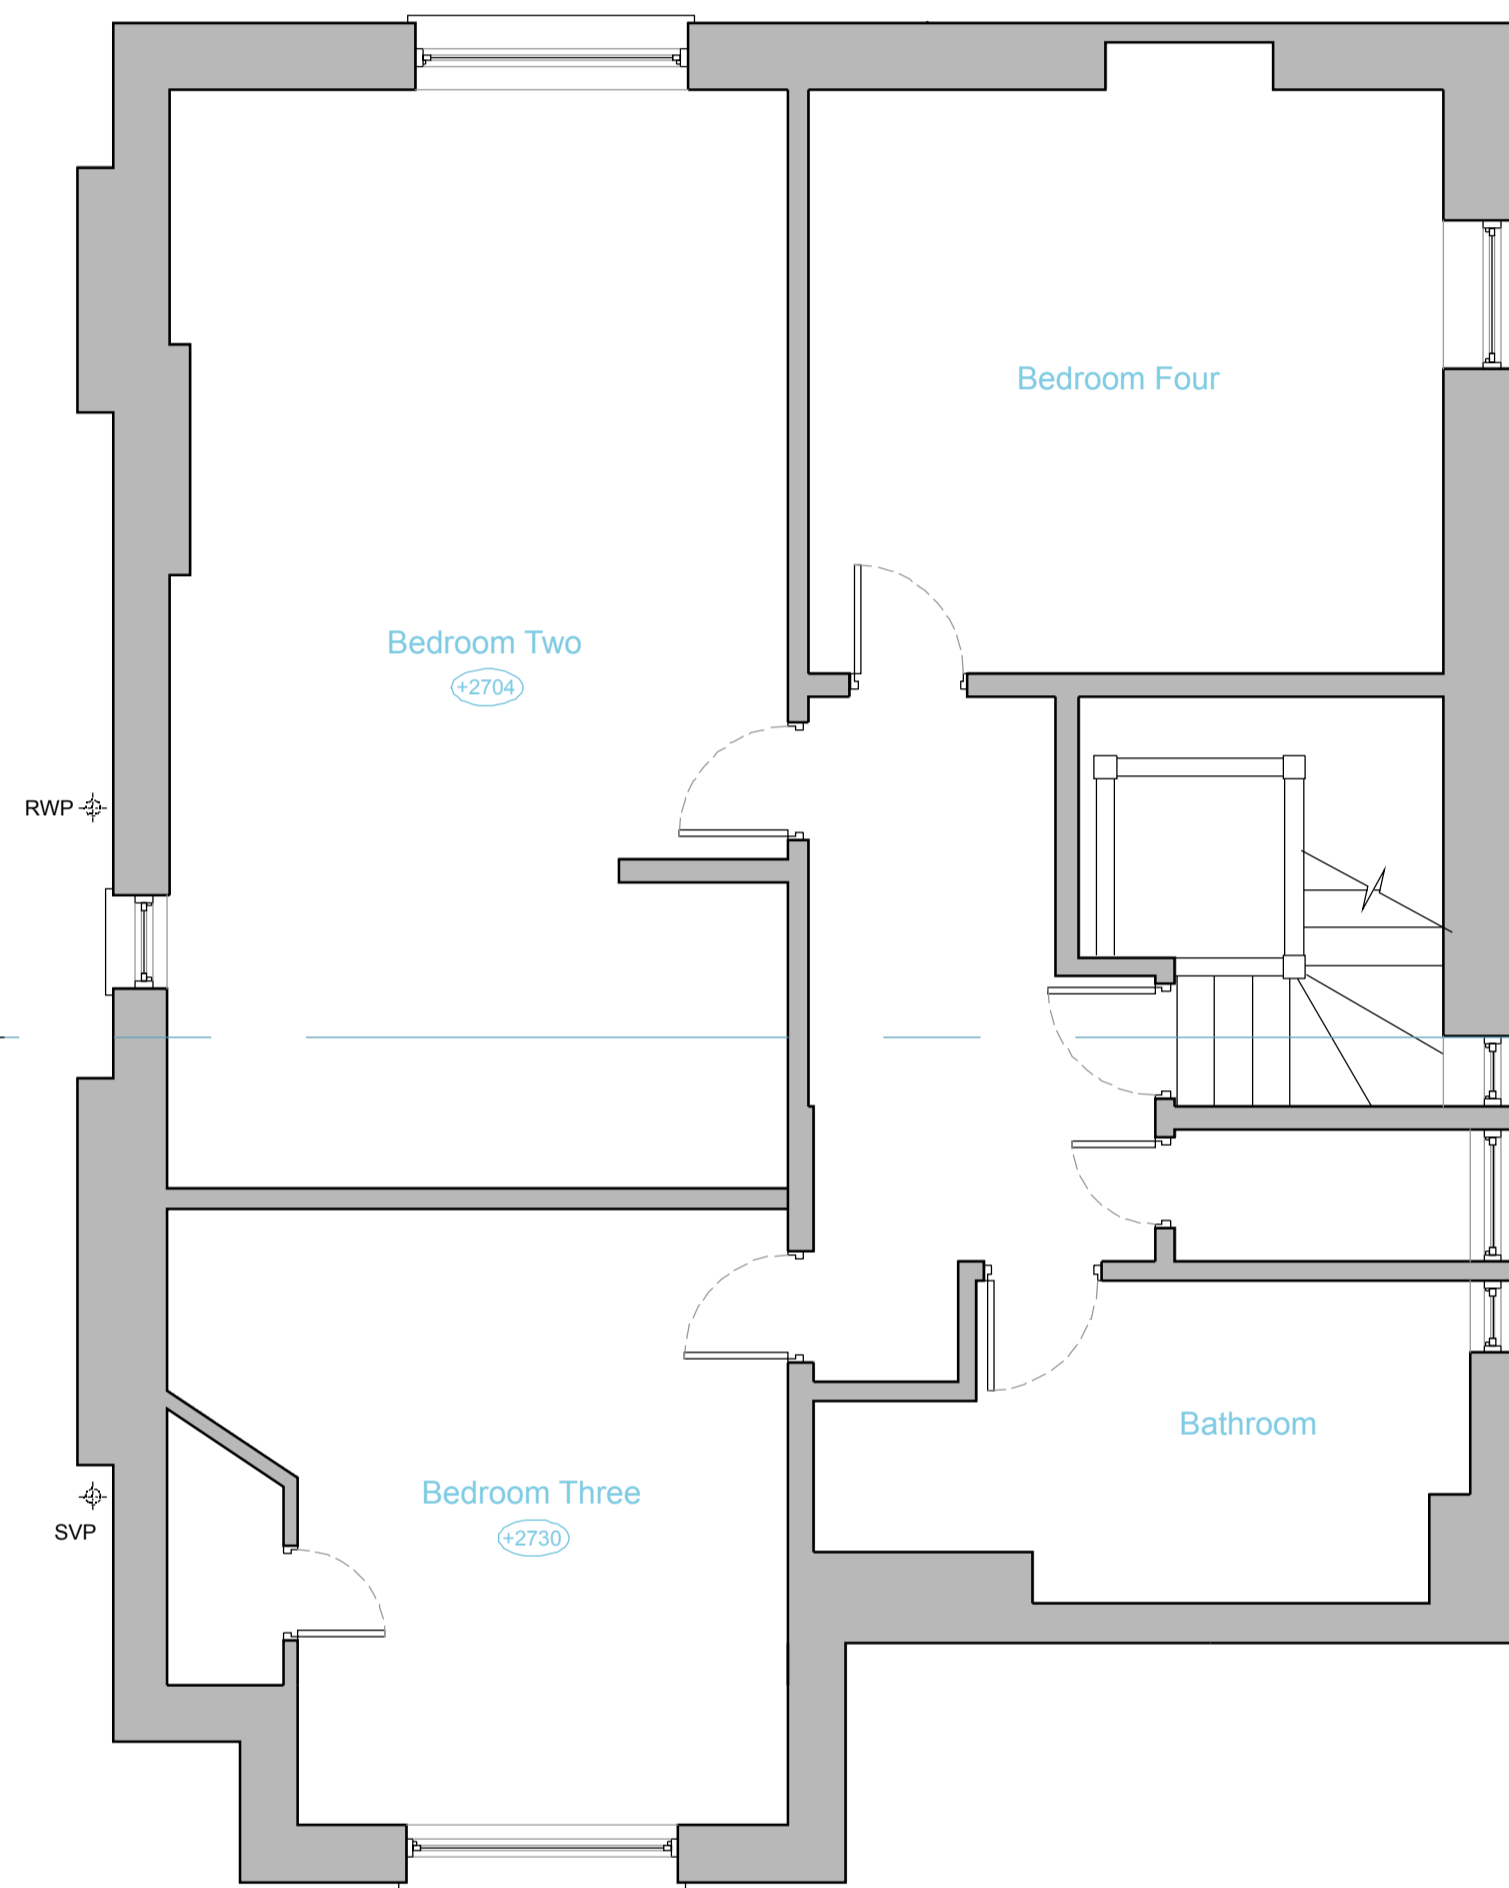

PROPOSED FIRST FLOOR

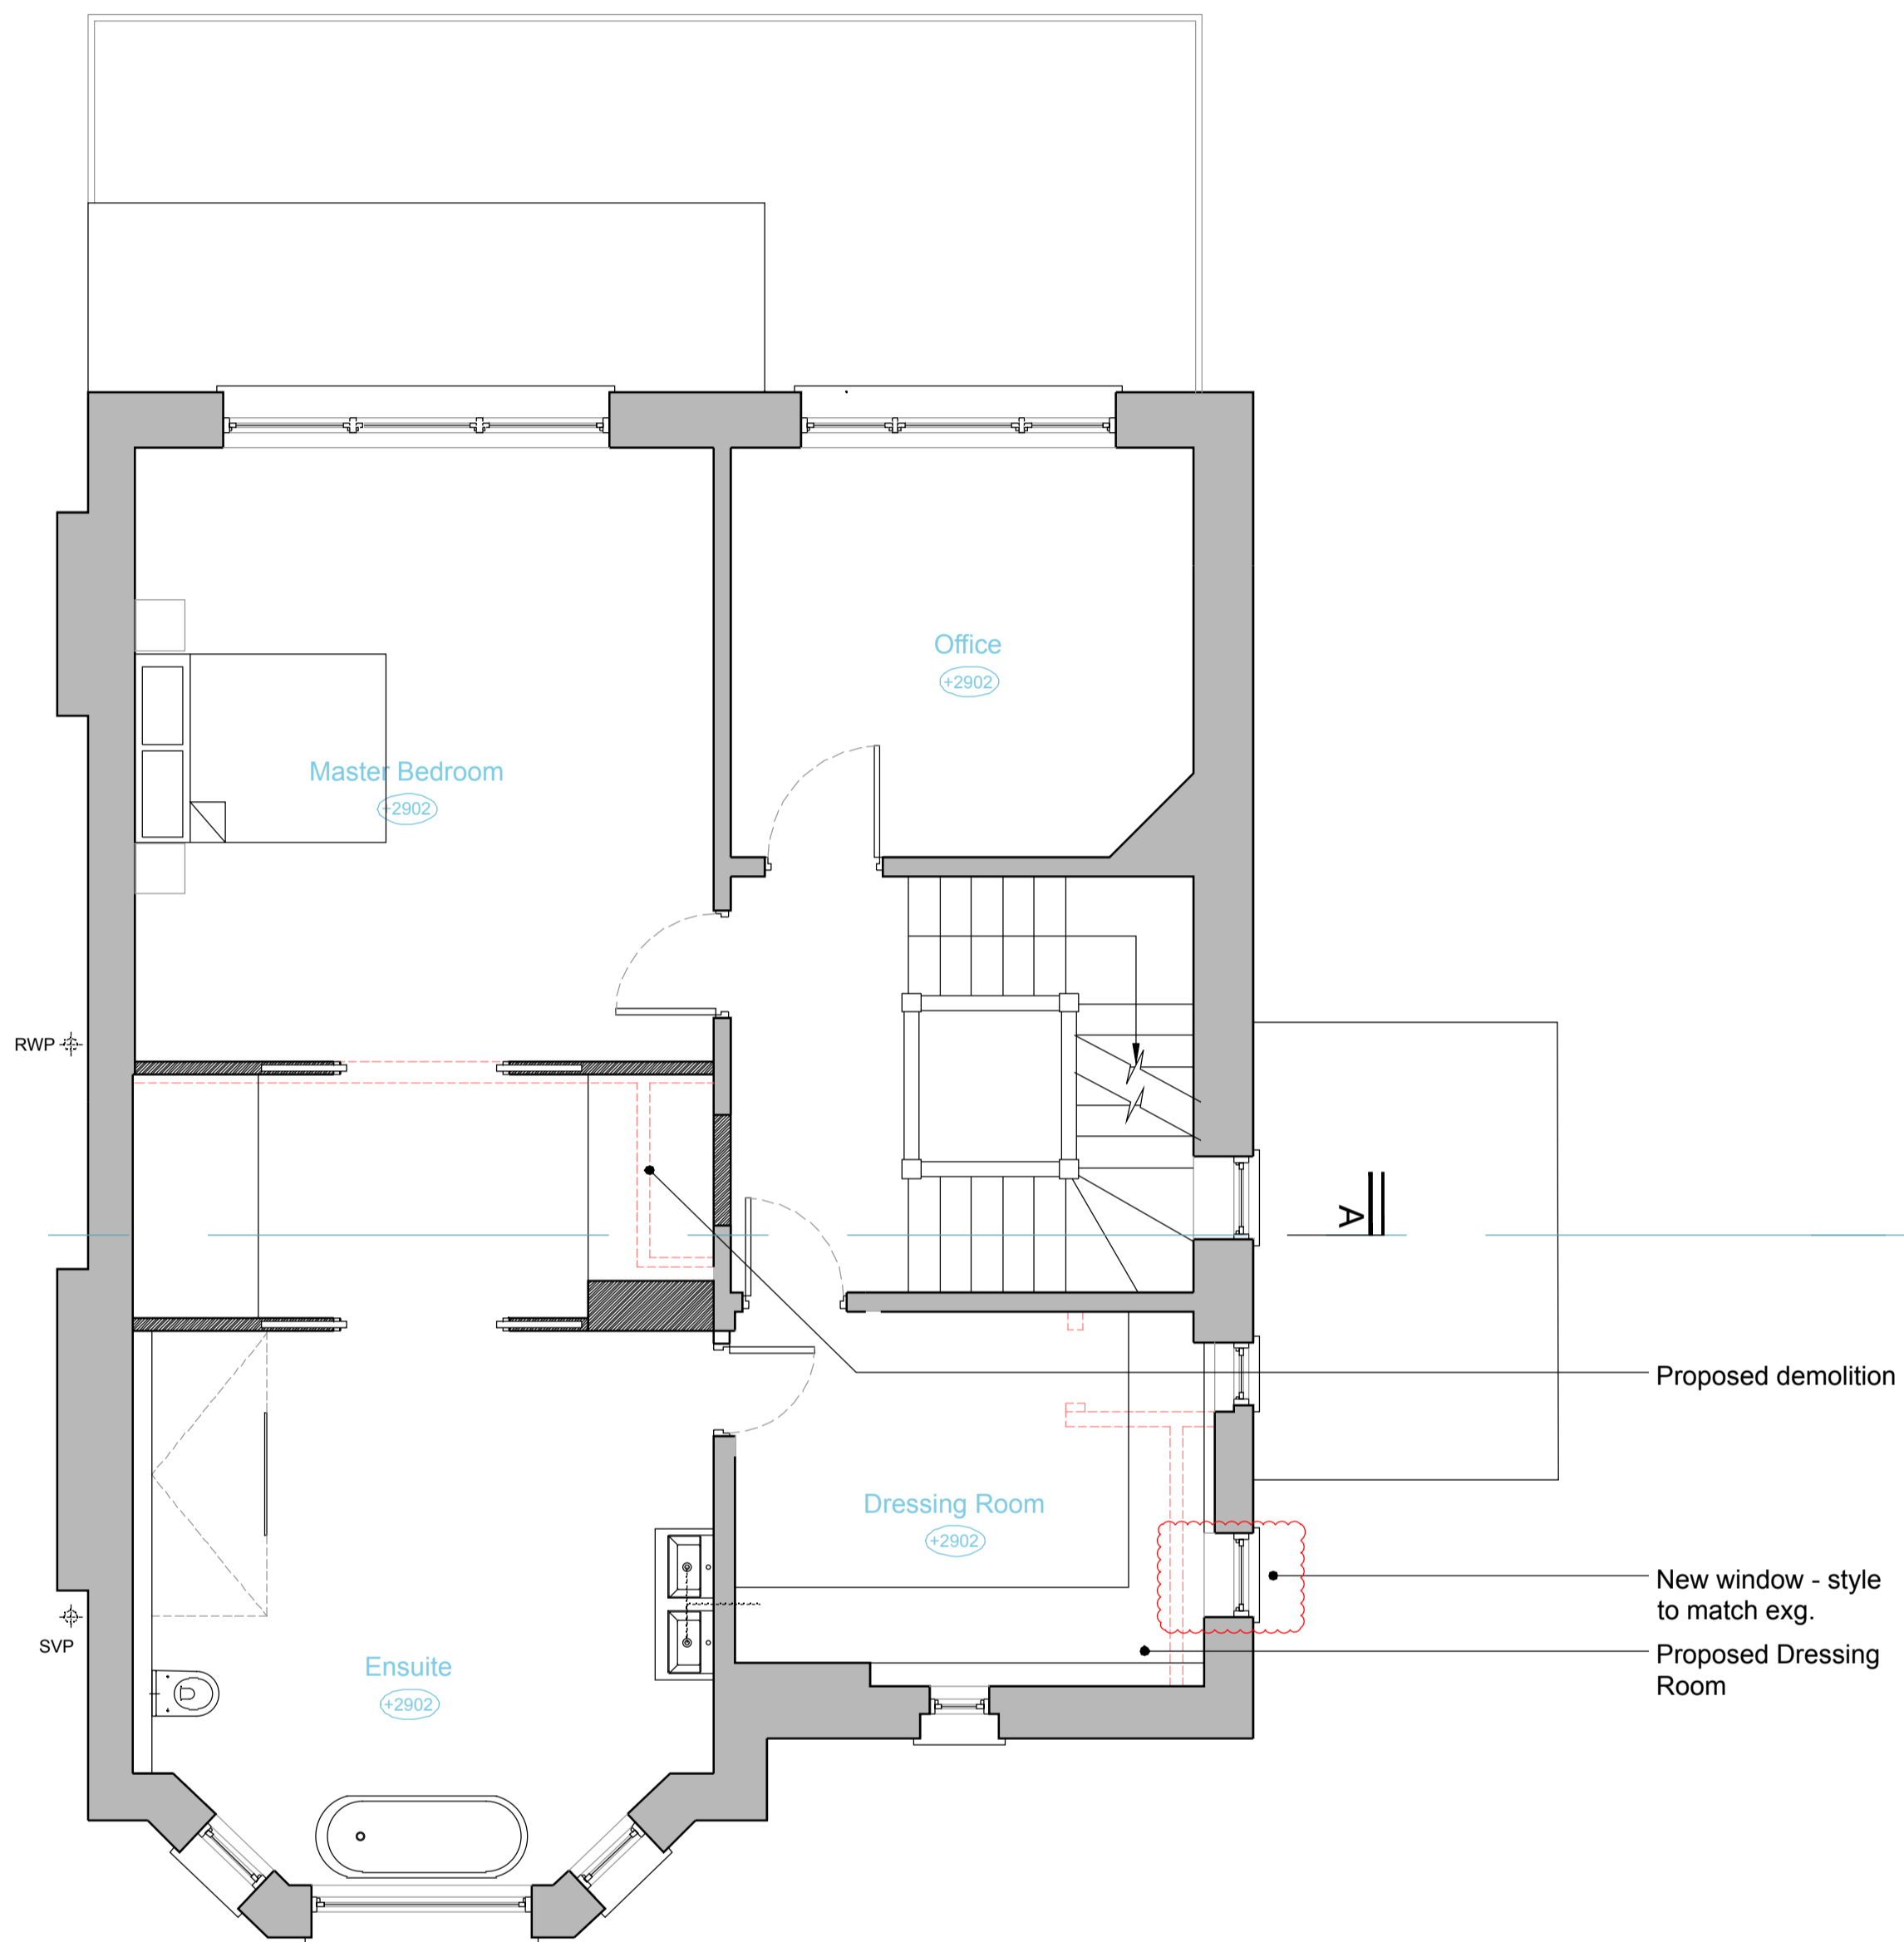

PROPOSED SECOND FLOOR



As Existing

**OPEN** london  
 architecture • surveying • interior design  
 www.openlondon.uk.com  
 mail@openlondon.uk.com

Mermoid House  
 2 Puddle Dock  
 Bloomsbury  
 EC4V 3DB  
 t: 020 7332 2888

project			
15 Chalcot Gardens London, NW3			
client			
Jack Street			
drawing title			
Proposed First & Second Floor Plans			
drawing status			
Comment			
scale	date	drawn by	checked by
1:50 @ A1	24/05/20		
1:100 @ A3			
job no.	drawing no.	revision	
20005	005	P8	