


**GA Proposed Front Elevation Demolition**Scale 1:50

**GA Proposed Rear Elevation Demolition**Scale 1:50

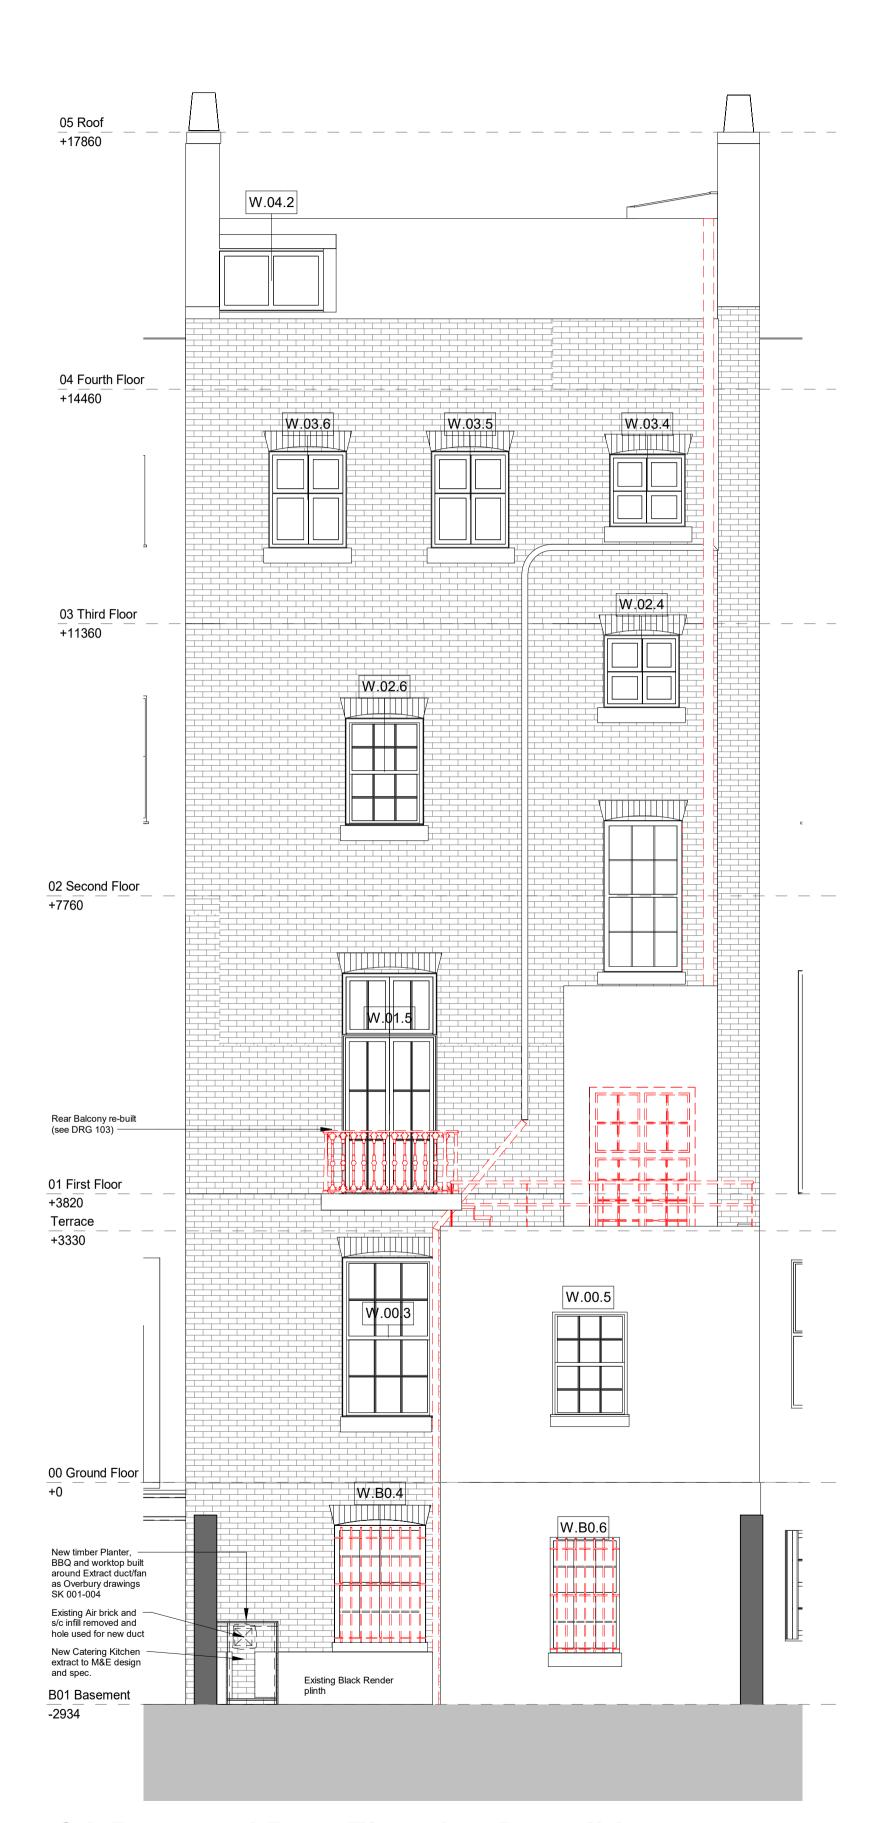

03/09/20 SBA RJB Date Chk Auth Updated Planning Issue University College London Saunders **Boston** 14 Endsleigh Street **Architects** GA Elevations Demo Eastern Gate House, 119 Newmarket Road, Cambridge CB5 8HA T:01223 367733 office@saundersboston.co.uk The Generator, The Gallery, King's Wharf The Quay, Exeter EX2 4AN T:01392 348627 www.saundersboston.co.uk STAGE 4 1:50 @A1 1:100@A3 Drawn SBA Date 09/03/20 -SBA-ZZ -ZZ -DR-A-201 1802 Checked RJB

All dimensions to be verified on site by GENERAL CONTRACTOR prior to any work, setting

© copyright SAUNDERS BOSTON LIMITED. All rights reserved.

This drawing remains the property of SAUNDERS BOSTON LIMITED at all times and may not be reproduced or copied in whole or in part without their prior written consent.

Drainage has not been surveyed and any/all pipe locations and below ground drainage runs

It is assumed that all works will be carried out by a competent contractor who will be working,

2 The contractor not to scale the drawings. Work to figured dimensions only.

This drawing and related specifications are for use only in the stated location.

This drawing is to be read in conjunction with all other Consultants drawings and

where appropriate, to an approved method statement.

out or shop drawings being prepared.