


→ E                      → A

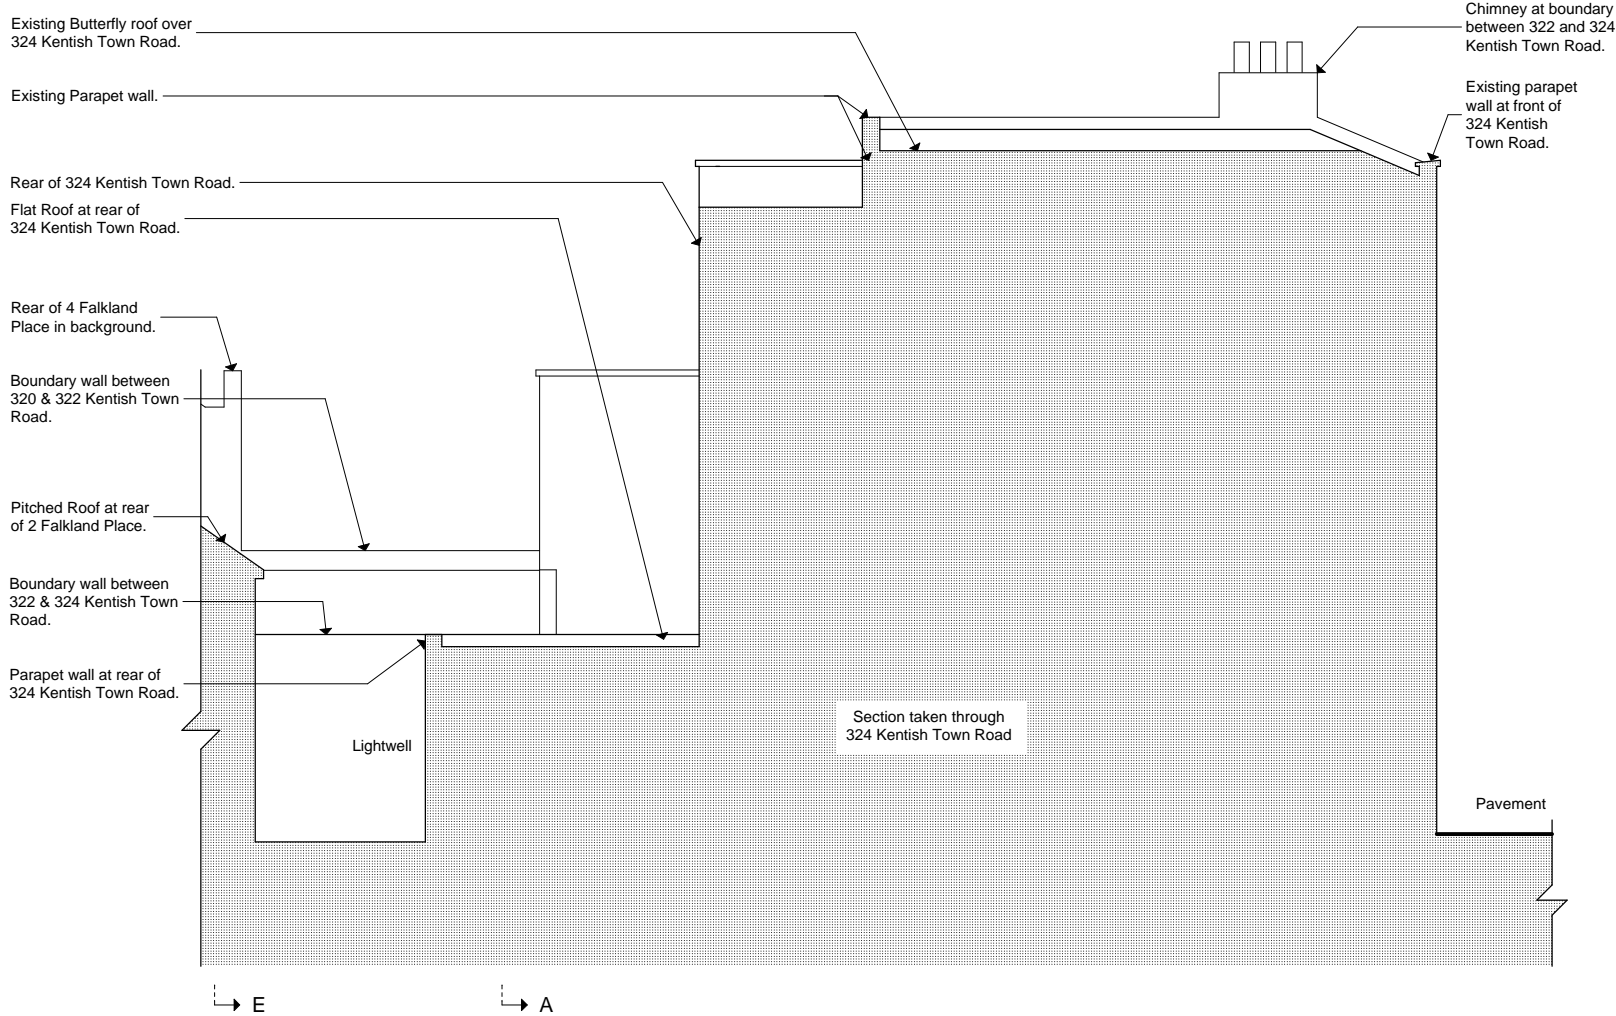


0    1m                      5m

Please note that all dimensions must be checked on site and not scaled off this drawing

Preliminary		
Planning		
Building Regs.		
Tender		
Construction		
As-built		
Rev.	Date	Revision

File Ref: 1466 - BA - Plans 1.pln © Copyright

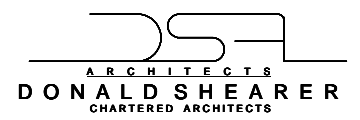

Scholar's House, Shotton Brook Office Park, Timothy's Bridge Road, Stratford-upon-Avon, Warwickshire, CV37 9NR  
 Tel: 01789 294 560  
 ds-architects@hotmail.co.uk

Client	Caraselle Ltd
Project	1F Maisonette, 322 Kentish Town Rd

Drawing Title	Existing Section D-D / North Elevation
---------------	--

Scale	1:100	Drawing size.	A4
-------	-------	---------------	----

Date	September 2020
------	----------------

Reference No.	1466-BA-110	Rev.	
---------------	-------------	------	--