



Third Floor

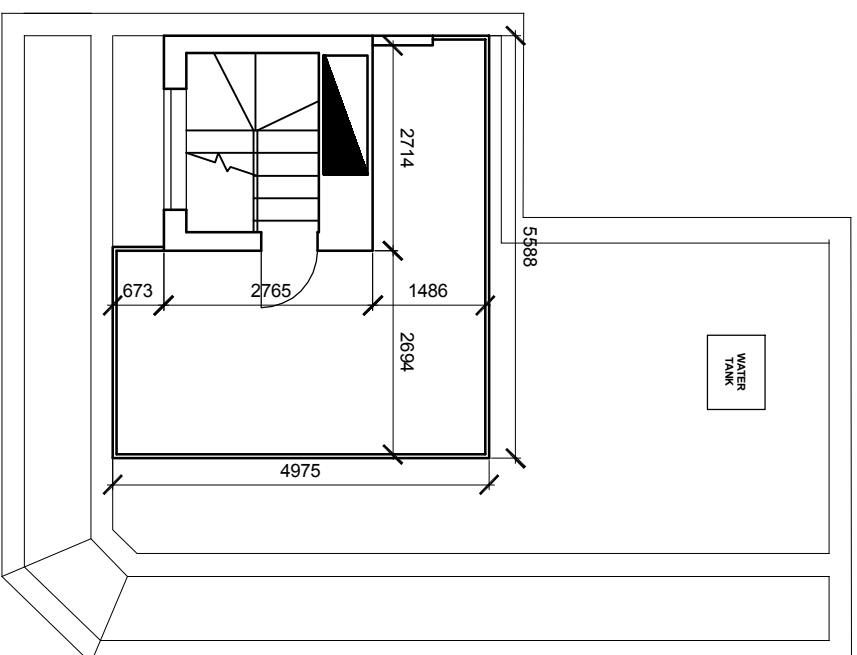

Fourth Floor

EXISTING FLOOR PLAN


Scale : 1 : 100

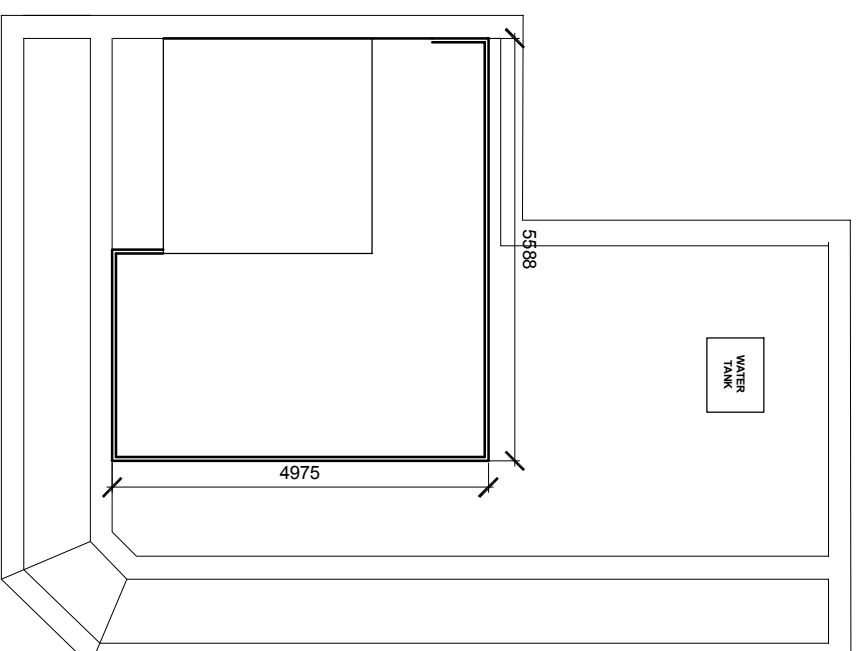

Roof plan

revisions	rev. nr.
project	
Flat 3 - 16 Northington Street London NW1C 2NW	
client	
David Robertson	
drawing title	
Existing Floor Plans	

true associates ltd
medusa house
1 Kilburn lane
london w10 4ae
tel | 020 8960 3663
e-mail alan@trueassociates.co.uk

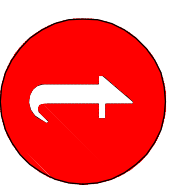

date August 2020 number A15750PA-001
scale 1:100@A3 revision -