


PROPOSED EAST ELEVATION

# PROPOSED ELEVATIONS

Scale : 1: 100

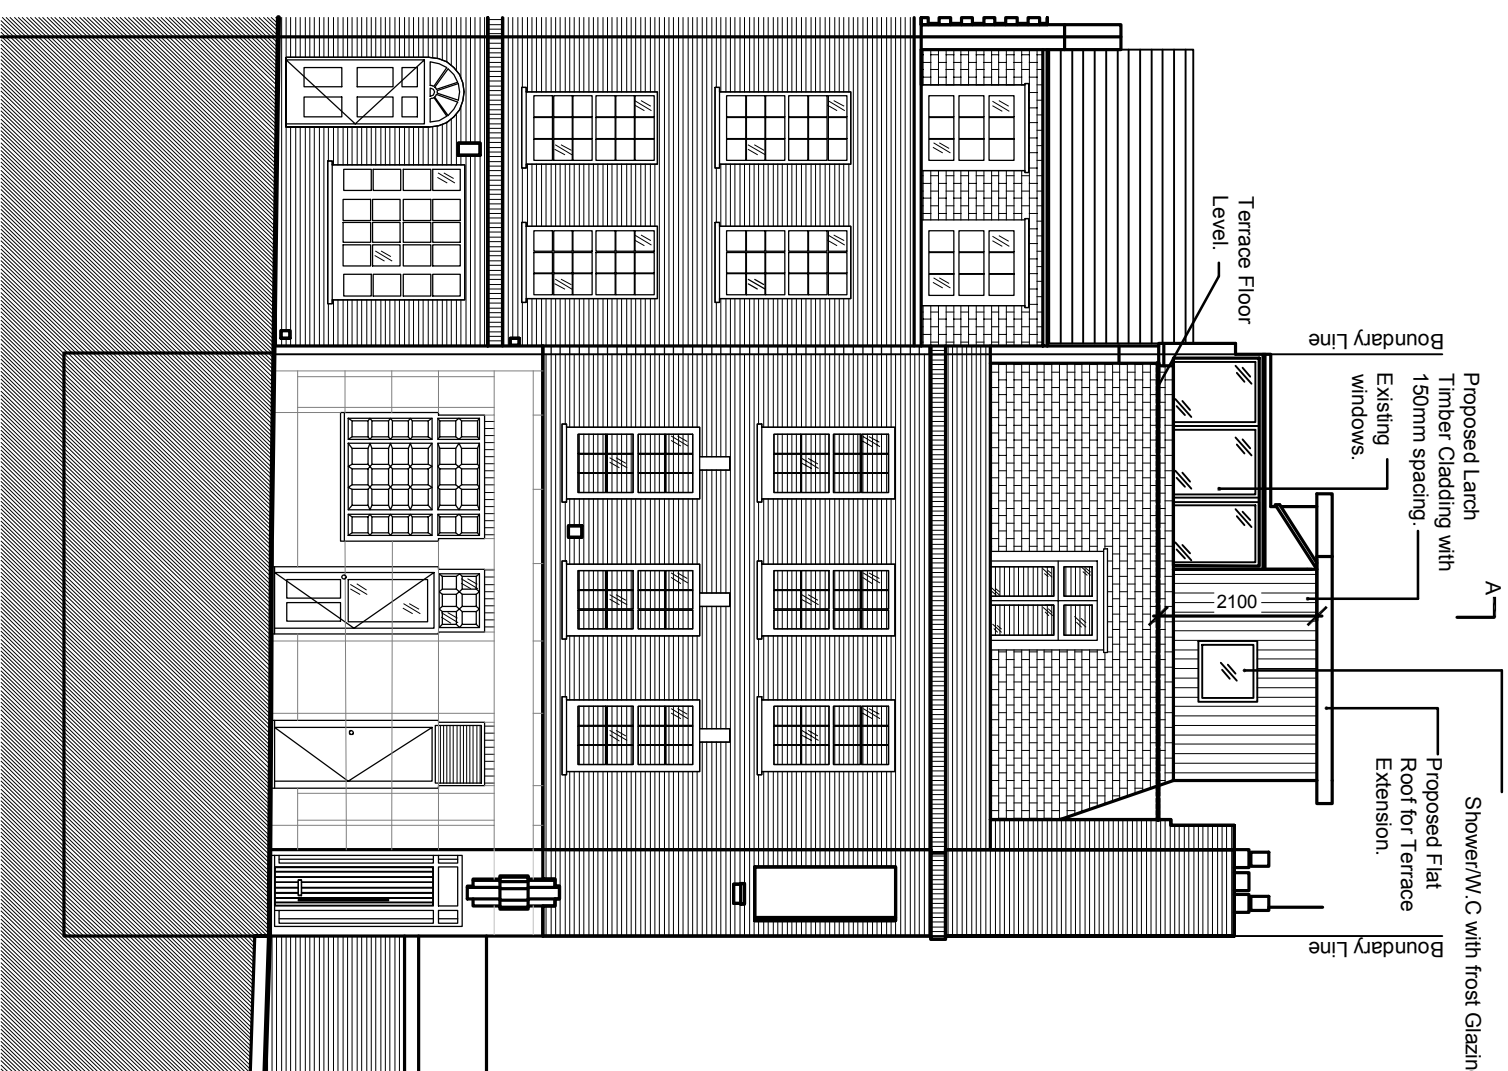

PROPOSED SOUTH ELEVATION


revisions

rev nr.

project  
Flat 3 - 16 Northington Street  
London  
NW1C 2NW

client  
David Robertson

drawing title  
Proposed East and South Elevations  
1 of 2

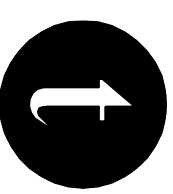

true associates ltd  
medusa house  
1 Kilburn Lane  
London W10 4ae  
tel 020 8960 3663  
e-mail alan@trueassociates.co.uk

date August 2020 number A15750PA-005

scale 1:100@A3 revision -