


PROPOSED NORTH ELEVATION

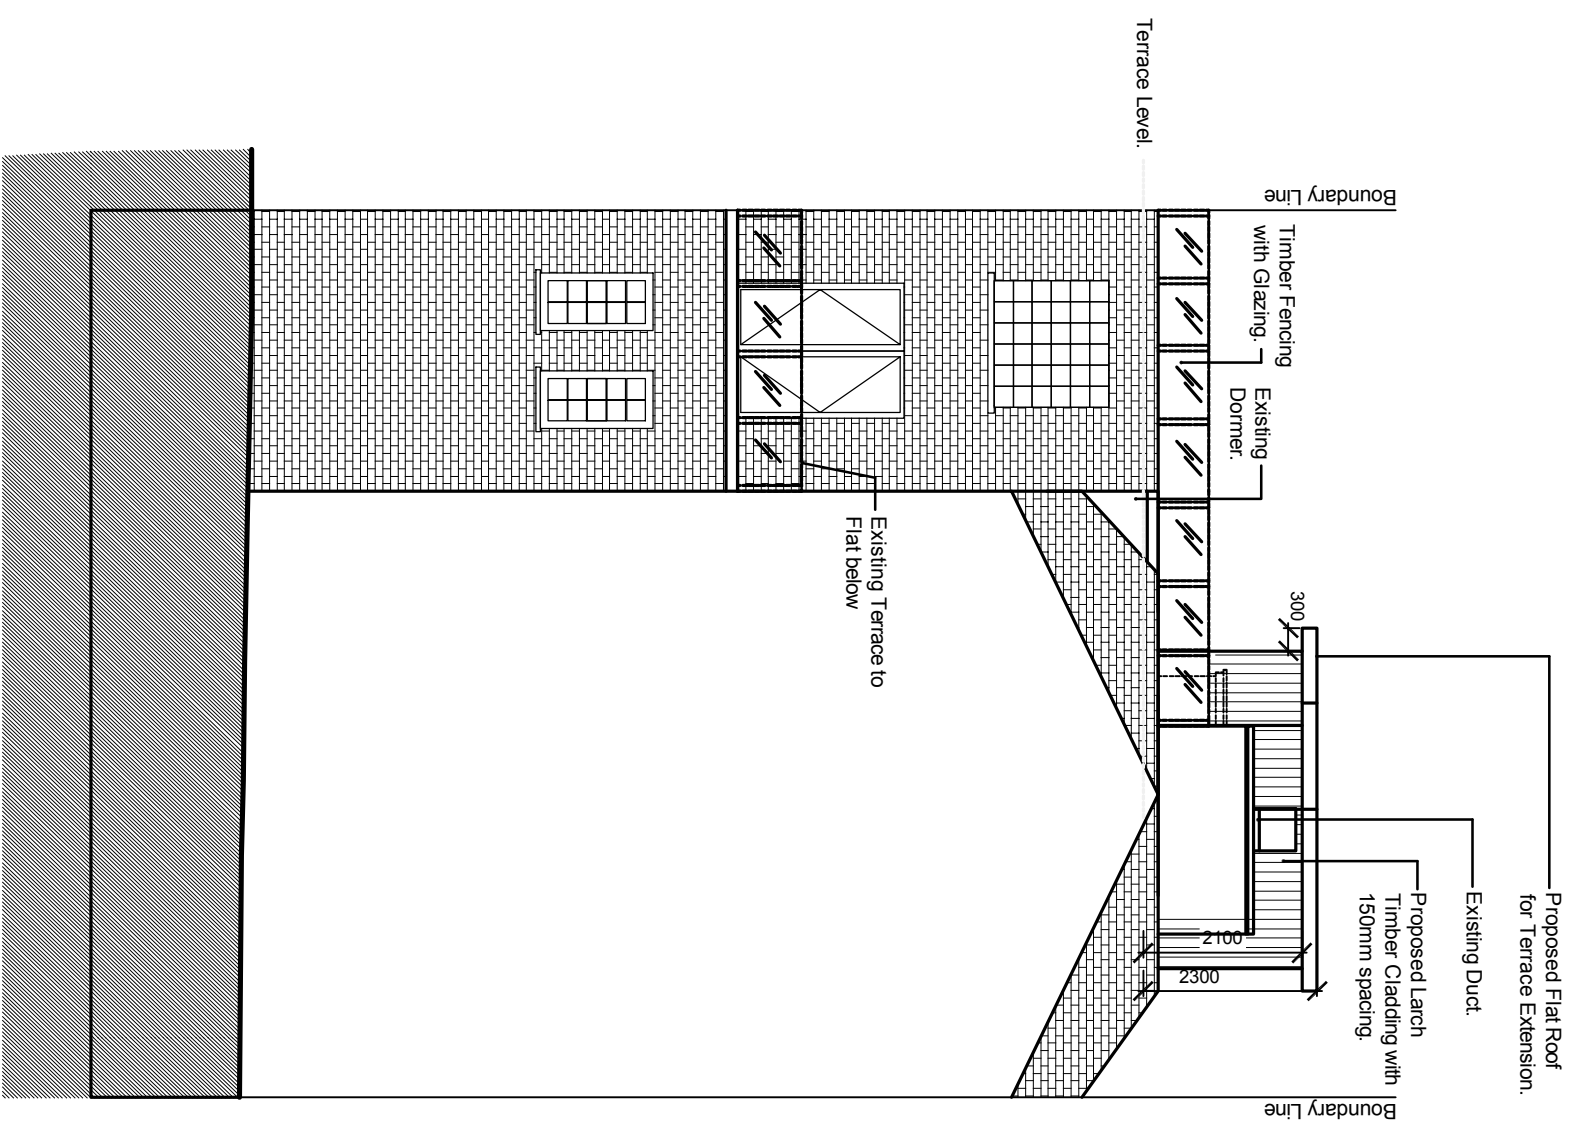

PROPOSED WEST ELEVATION


revisions

rev nr.

project
Flat 3 - 16 Northington Street
London
NW1C 2NW

client
David Robertson

drawing title
Proposed North and West Elevations
2 of 2

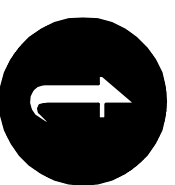

true associates ltd
medusa house
1 Kilburn Lane
London W10 4ag
tel 020 8960 3663
e-mail alan@trueassociates.co.uk

date August 2020 number A15750PA-006

scale 1:100@A3 revision -