
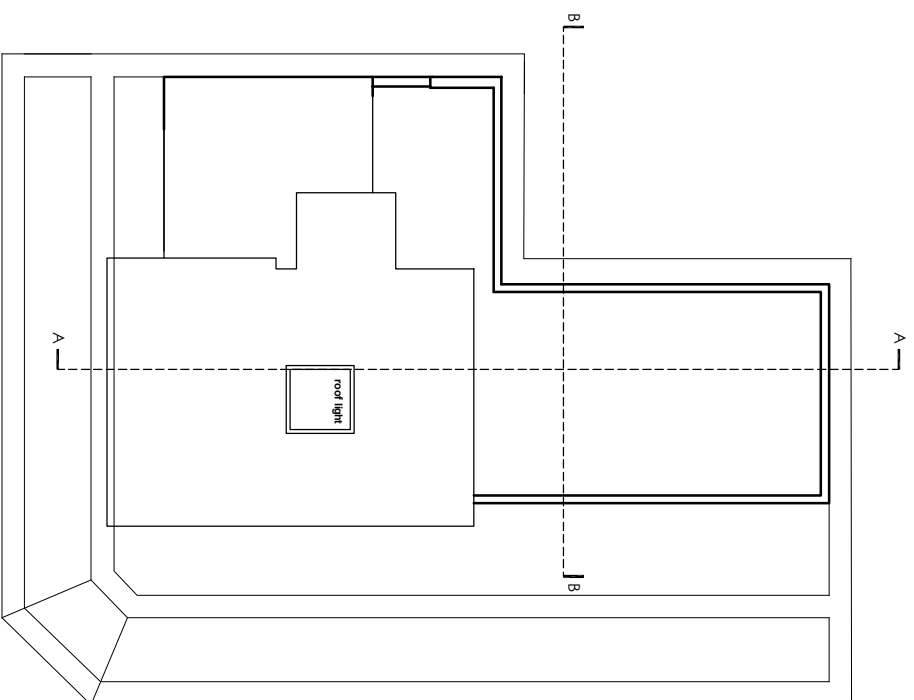


**PROPOSED FLOOR PLAN**  
Scale : 1 : 100

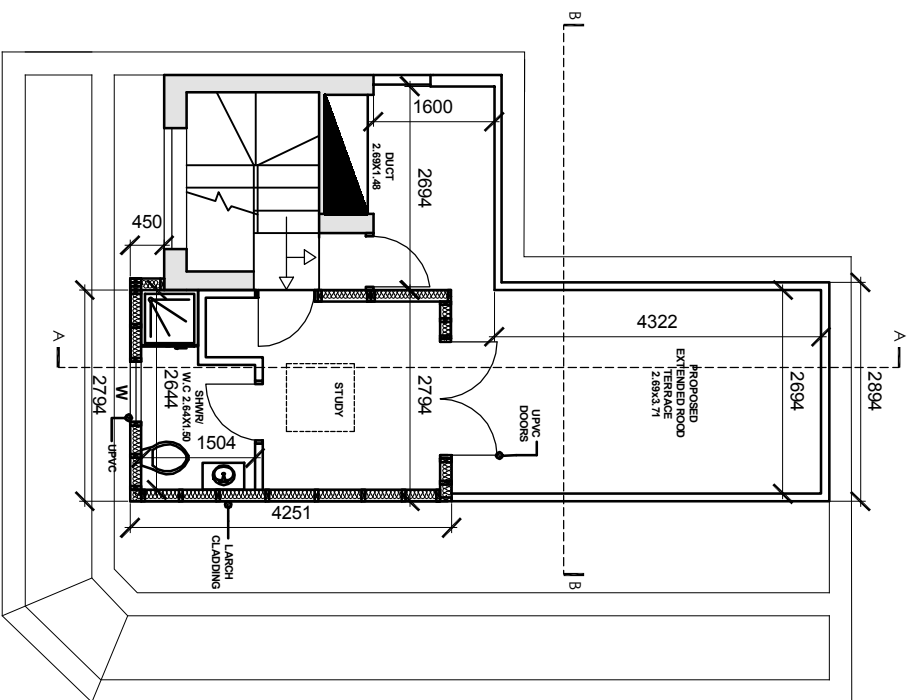


revisions

rev nr.

project  
Flat 3 - 16 Northington Street  
London  
NW1C 2NW

client  
David Robertson

drawing title  
Proposed Floor Plans

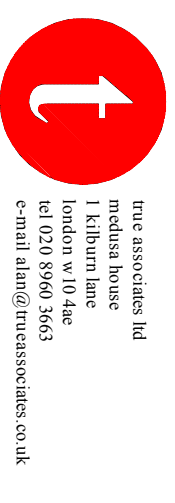

date August 2020 number A15750PA-002  
scale 1:100@A3 revision -  
copyright