




USE FIGURED DIMENSIONS ONLY.

ALL DIMENSIONS MUST BE CHECKED ON SITE & ANY INCONSISTENCIES MUST BE REPORTED BACK TO THE ARCHITECT.

THIS DRAWING AND ANY DESIGNS INDICATED THEREON ARE THE COPYRIGHT OF THE ARCHITECT. ALL RIGHTS ARE RESERVED. NO PART OF THIS WORK MAY BE REPRODUCED WITHOUT PRIOR PERMISSION IN WRITING FROM THE ARCHITECT.

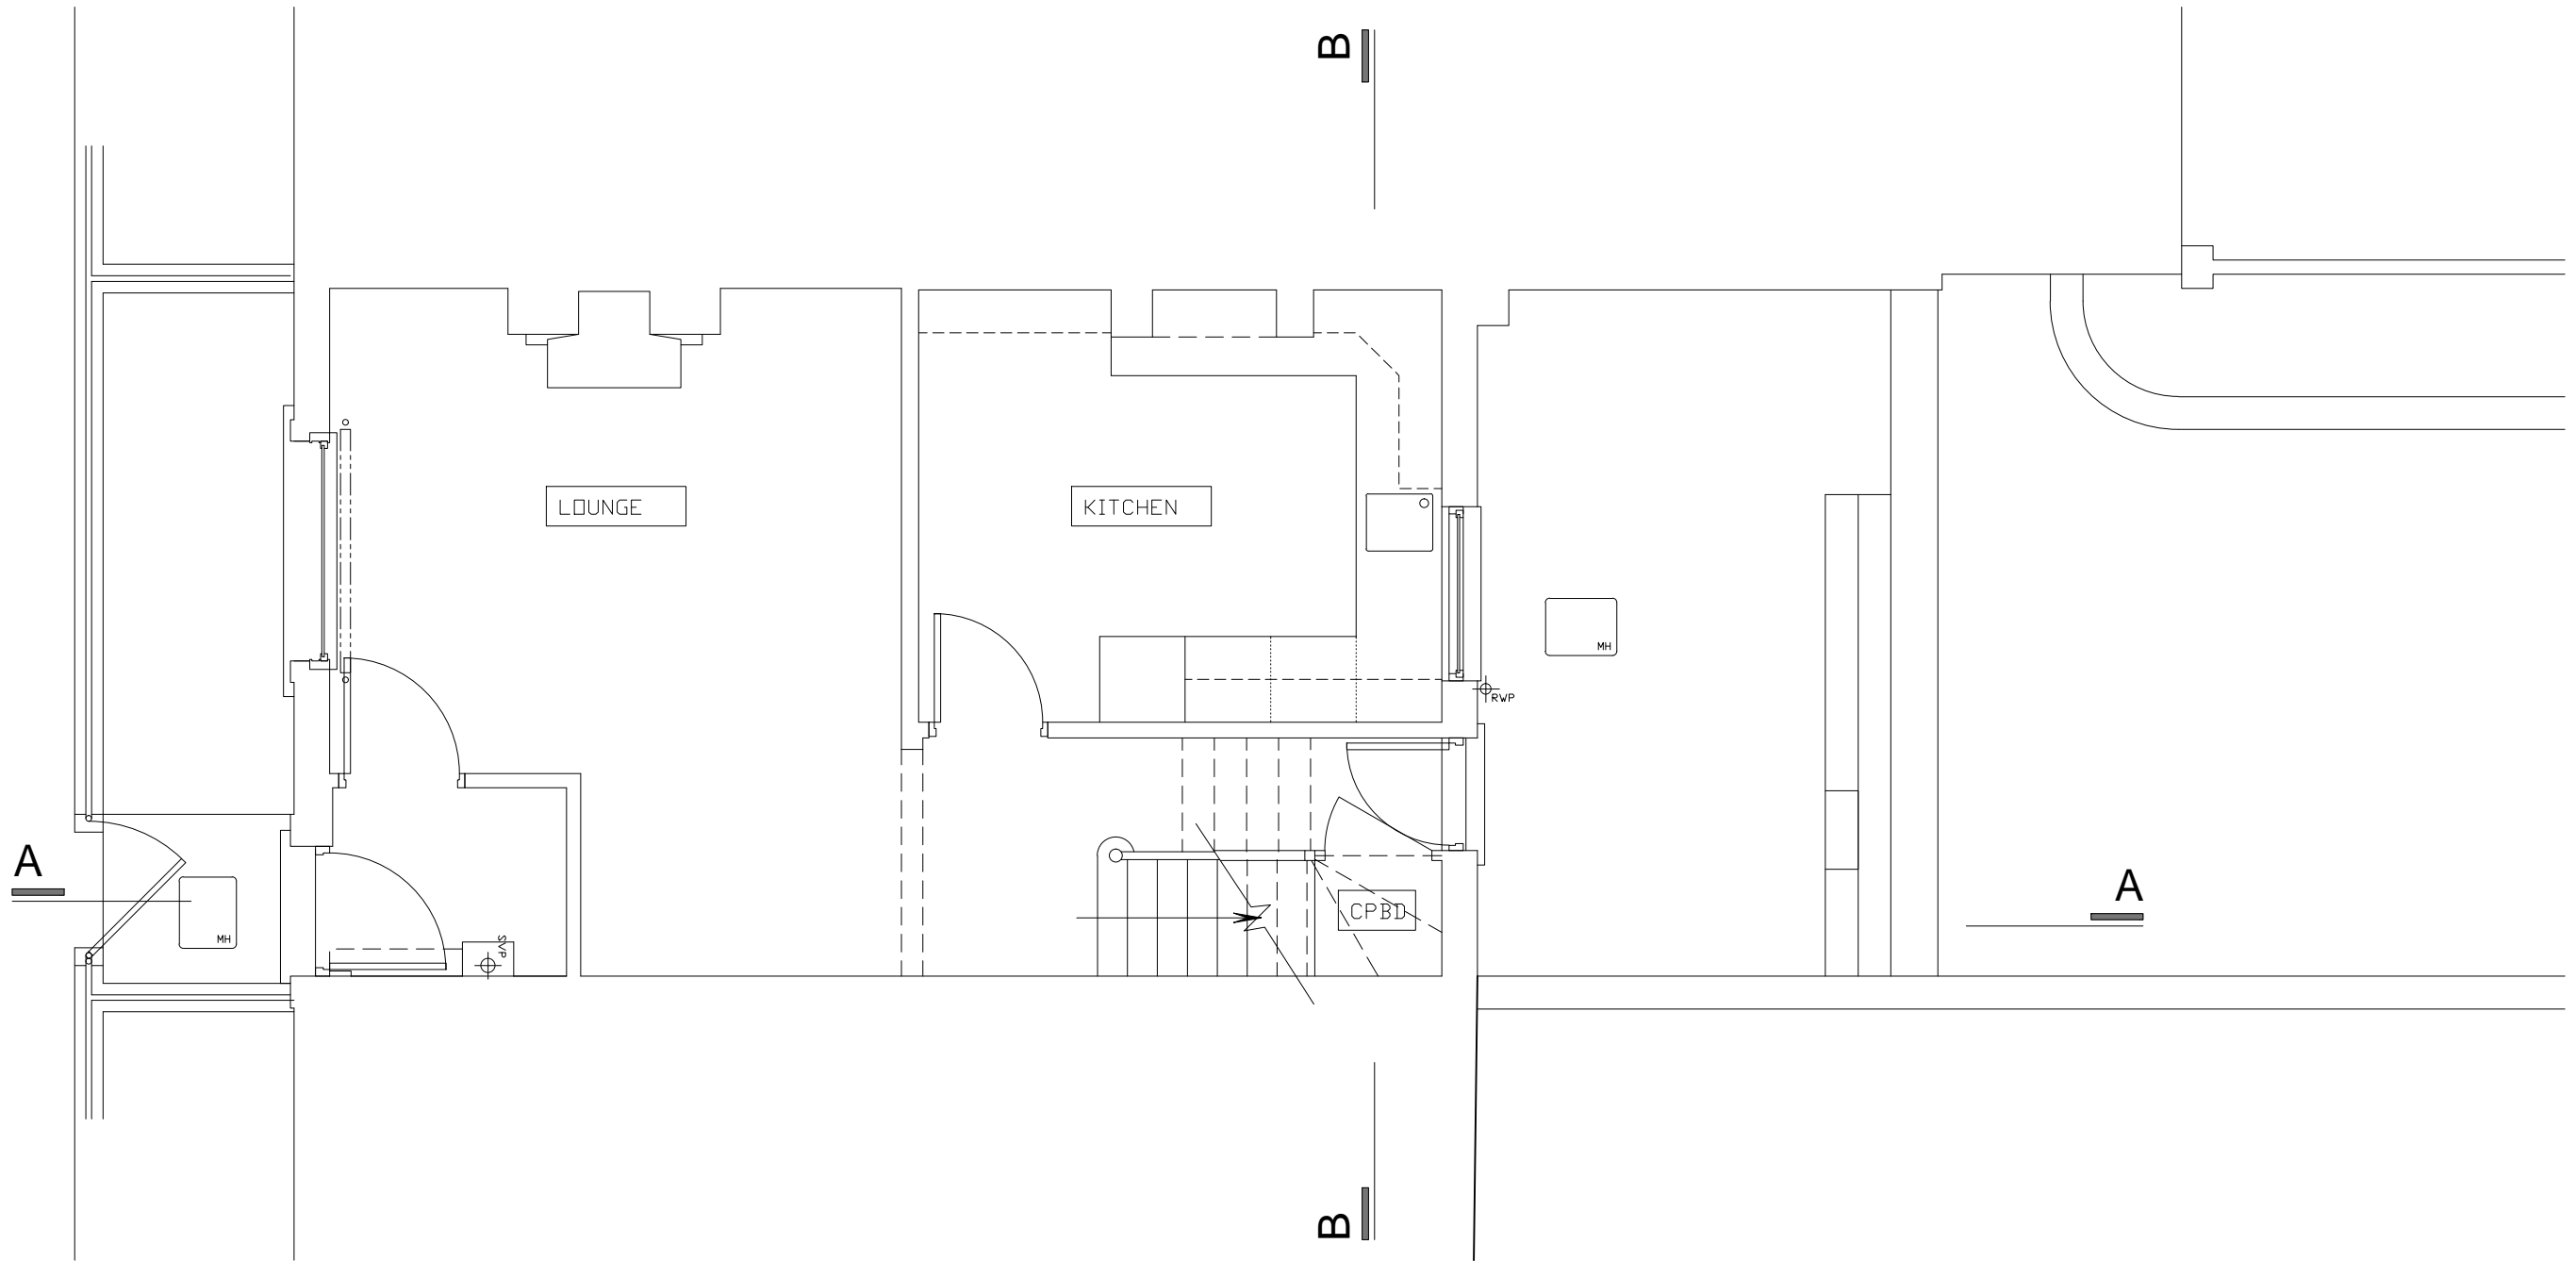

**1** EXISTING GROUND FLOOR PLAN  
1 : 50

  

**Bchitecture**  
11A Beresford Road London N2 8AT  
t 07932 796 407 e Bchitecture@gmail.com

LOCATION  
**42 Alma Street**  
**Kentish Town NW5 3DH**

DRAWING TITLE  
**EXISTING GROUND FLOOR PLAN**

DATE  
**Aug 2020**

SCALE  
**1:50 @A3**

JOB NO  
**2008**

DWG NO/REV  
**101/-**