
USE FIGURED DIMENSIONS ONLY.

ALL DIMENSIONS MUJST BE CHECKED ON SITE & ANY INCONSISTENCIES MUST BE REPORTED BACK TO THE ARCHITECT.

THIS DRAWING AND ANY DESIGNS INDICATED THEREON ARE THE COPYRIGHT OF THE ARCHITECT. ALL RIGHTS ARE RESERVED. NO PART OF THIS WORK MAY BE REPRODUCED WITHOUT PRIOR PERMISSION IN WRITING FROM THE ARCHITECT.

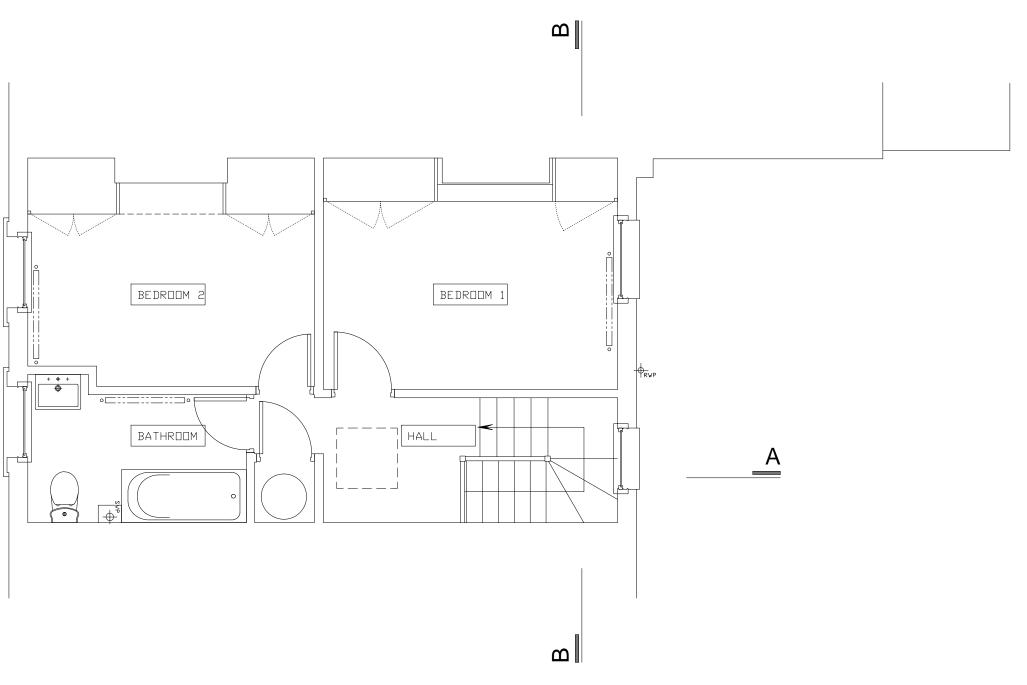

EXISTING FIRST FLOOR PLAN

1:50



chitecture@gmail.com London N2 & ecture@gmail.c 

LOCATION

42 Alma Street Kentish Town NW5 3DH

DRAWING TITLE

EXISTING FIRST FLOOR PLAN

Aug 2020

SCALE 1:50 @A3

JOB NO

2008

DWG NO/REV

102/-