

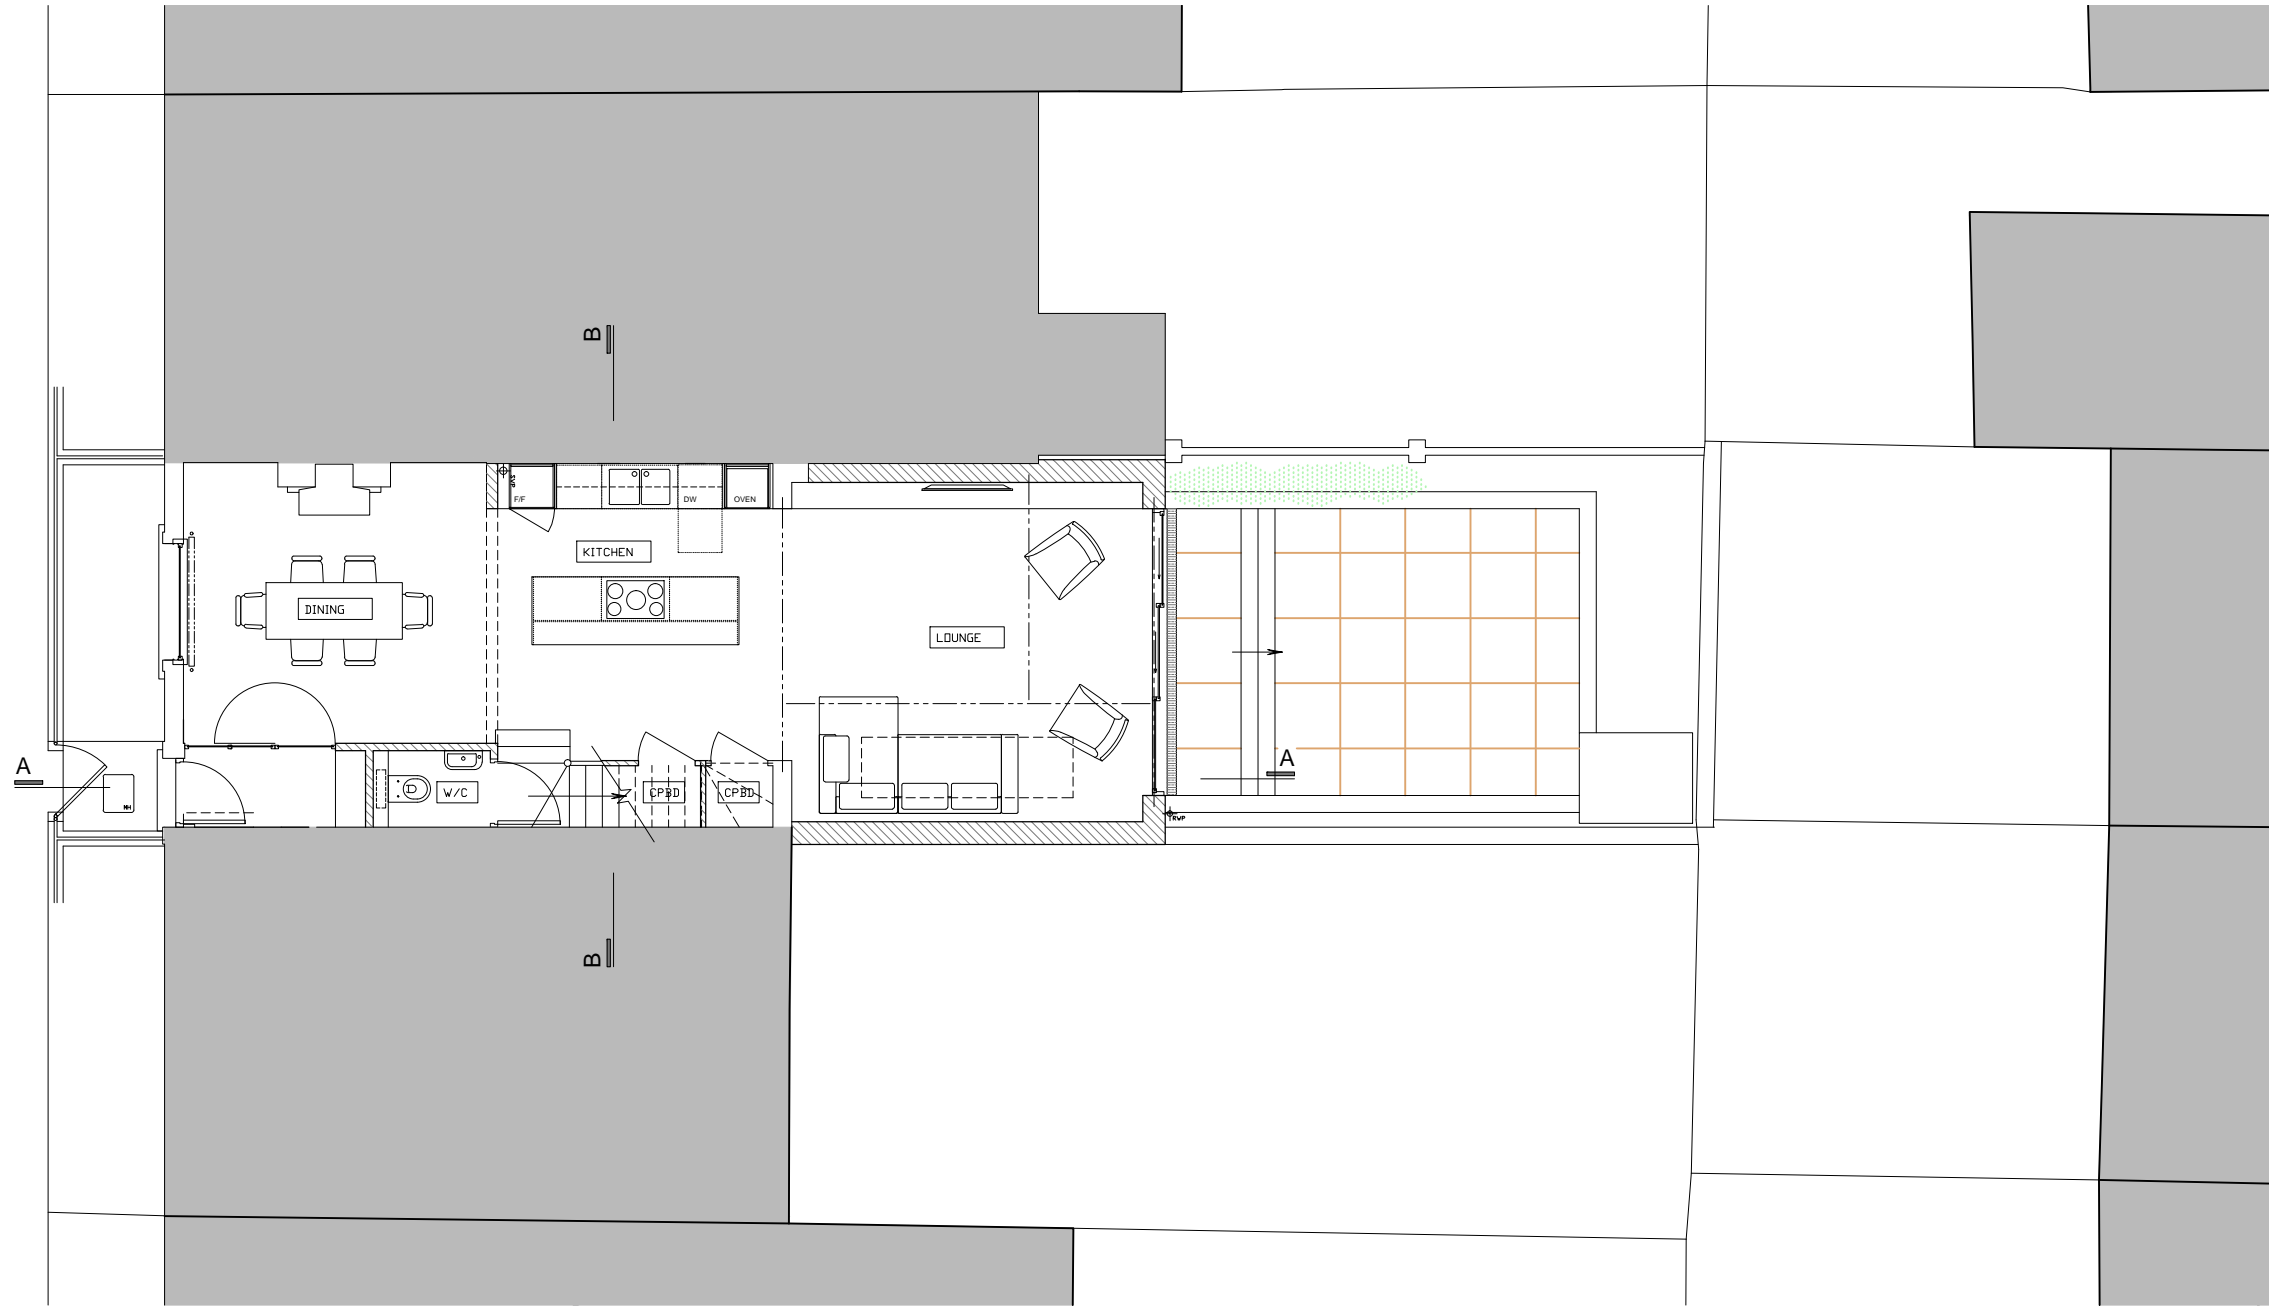


USE FIGURED DIMENSIONS ONLY.  
 ALL DIMENSIONS MUST BE CHECKED ON SITE & ANY INCONSISTENCIES  
 MUST BE REPORTED BACK TO THE ARCHITECT.

THIS DRAWING AND ANY DESIGNS INDICATED THEREON ARE THE  
 COPYRIGHT OF THE ARCHITECT. ALL RIGHTS ARE RESERVED. NO PART  
 OF THIS WORK MAY BE REPRODUCED WITHOUT PRIOR PERMISSION IN  
 WRITING FROM THE ARCHITECT.

 

**1** PROPOSED SITE PLAN  
 1 : 100

 

**Bchitecture**  
 11A Beresford Road London N2 8AT  
 t 07932 796 407 e Bchitecture@gmail.com

LOCATION  
**42 Alma Street**  
**Kentish Town NW5 3DH**

DRAWING TITLE  
**PROPOSED SITE PLAN**

DATE  
**Aug 2020**

SCALE  
**1:1250**  
**1:100**  
**@A3**

JOB NO  
**2008**

DWG NO/REV  
**110/-**