




Proposed Site Plan (Roof)

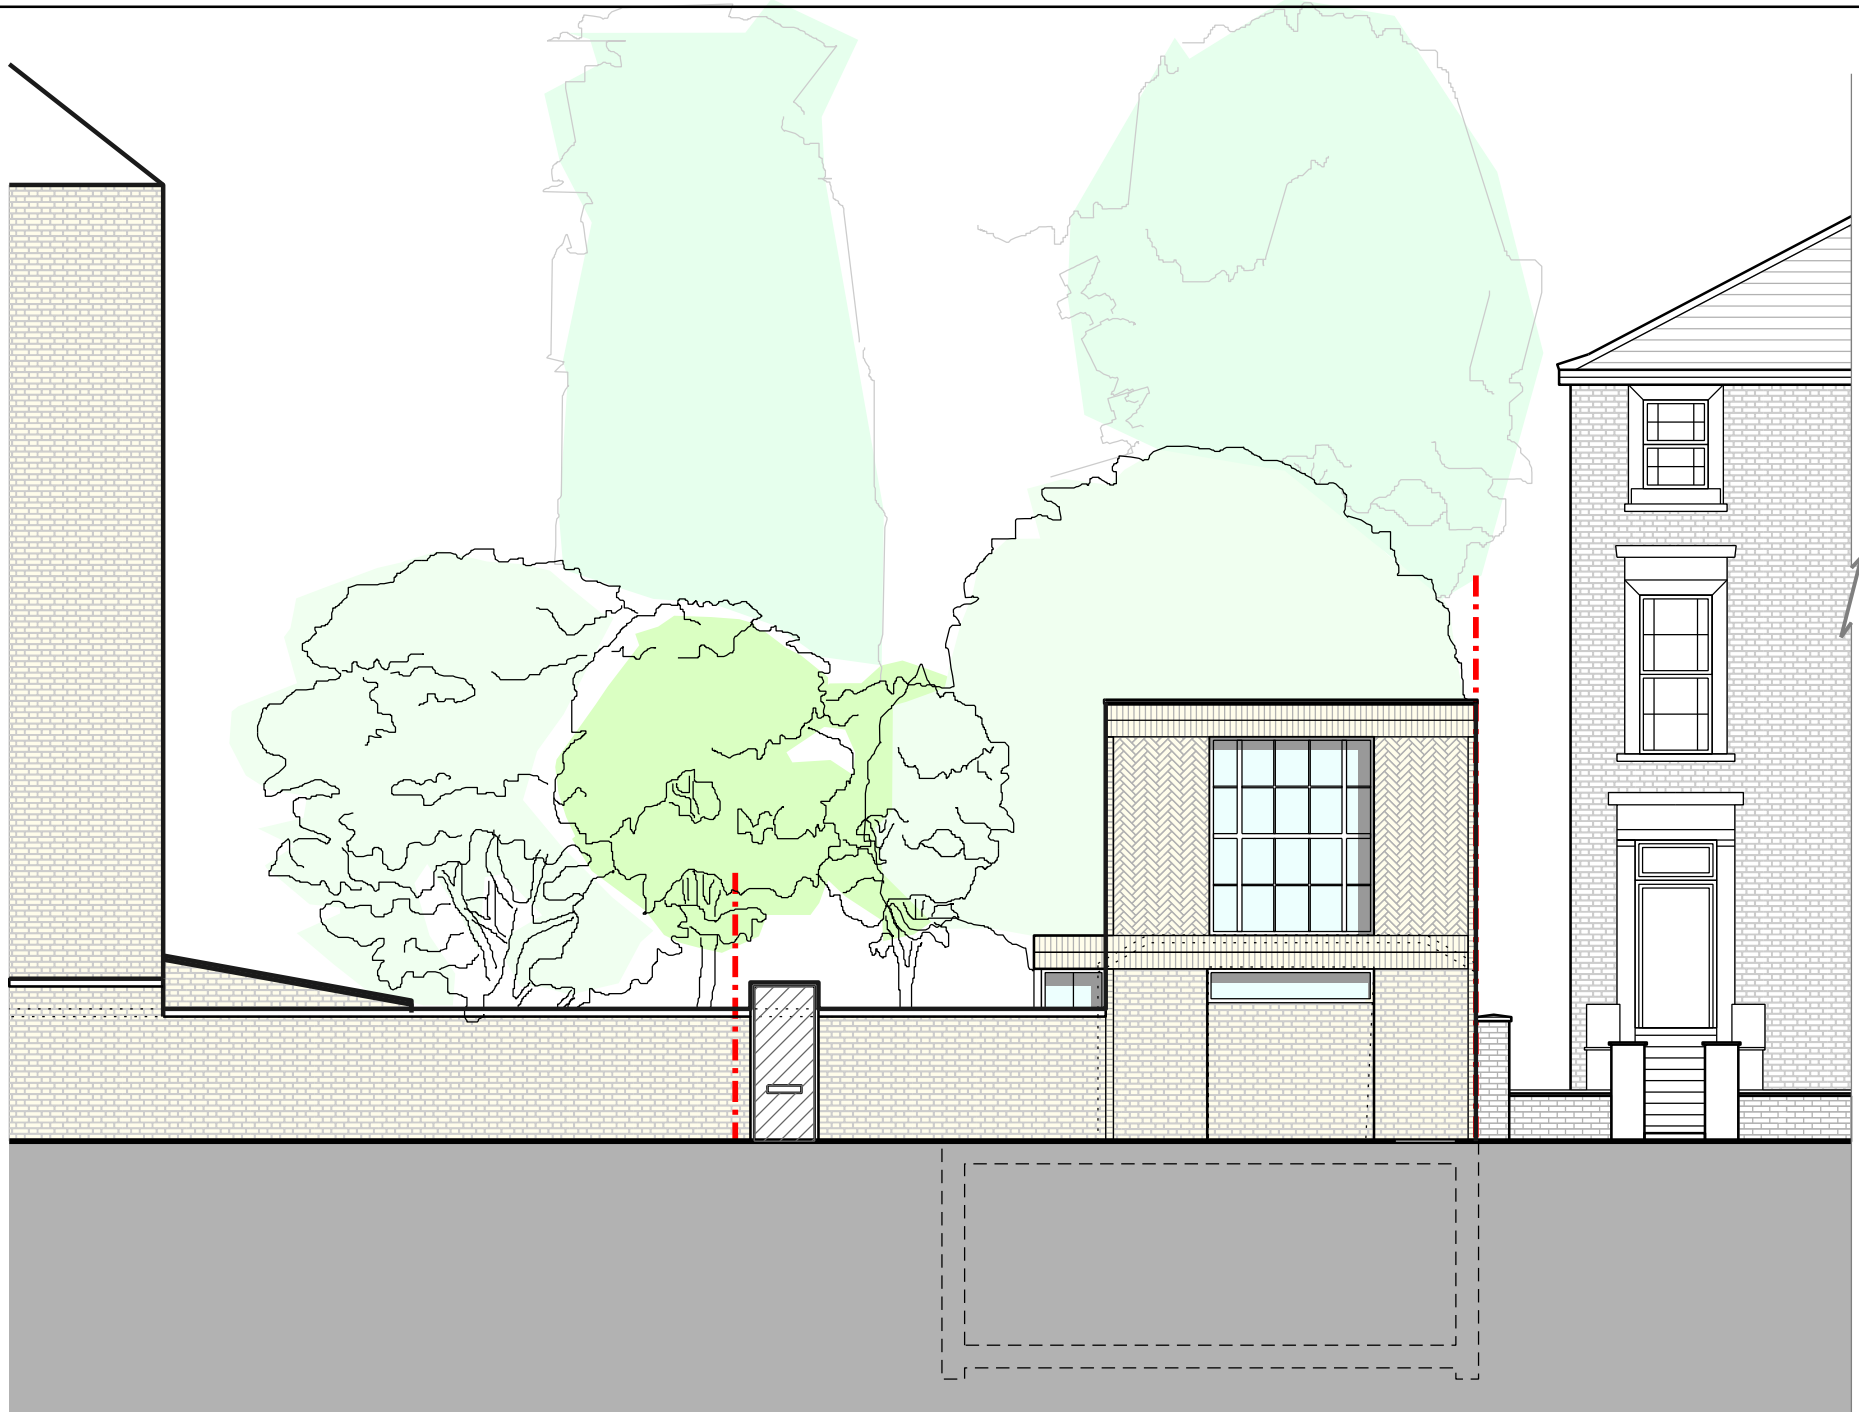


Proposed Street Scene

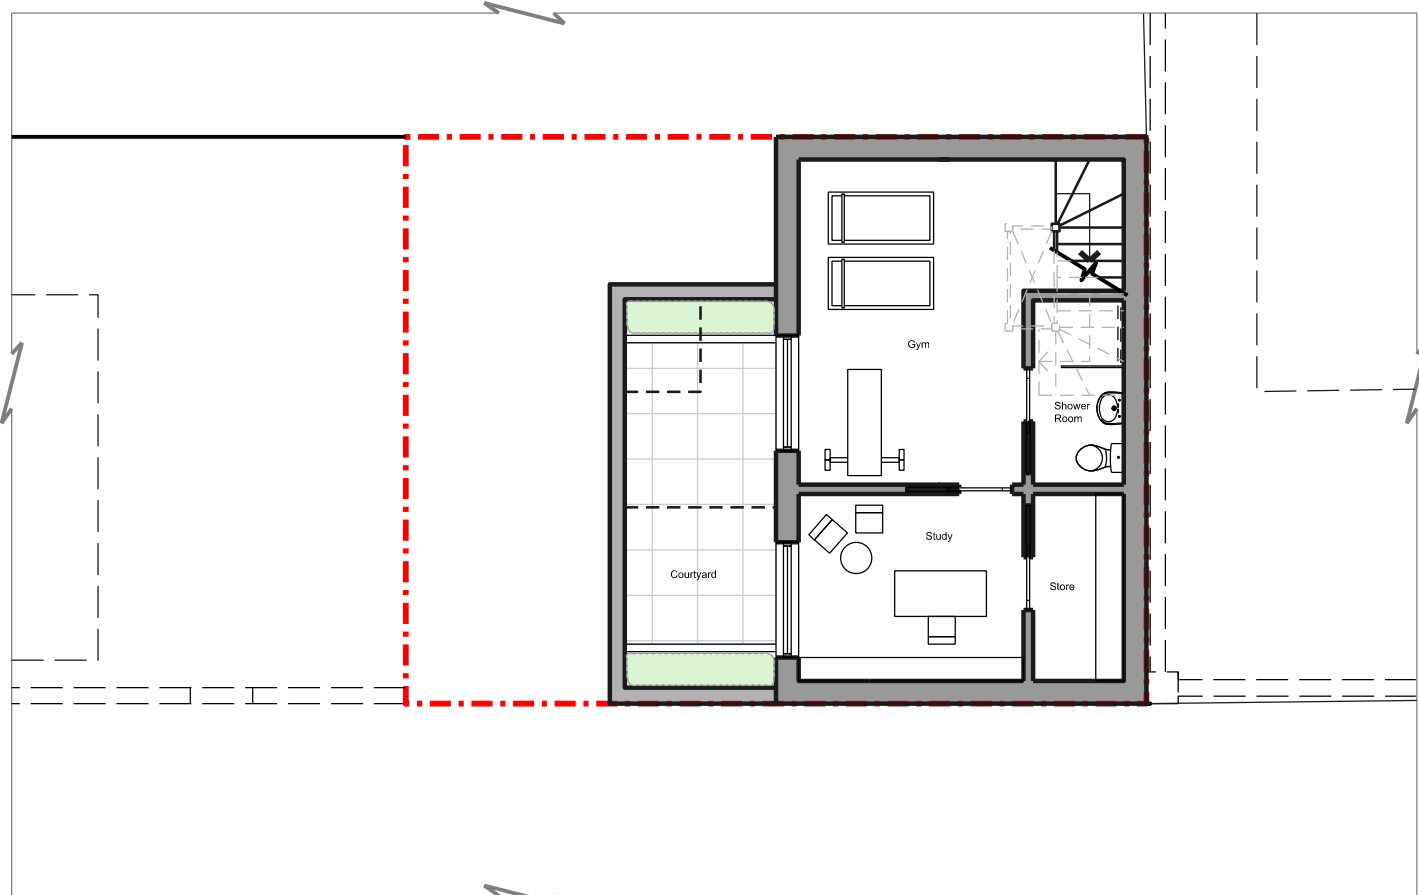


Proposed Basement Plan

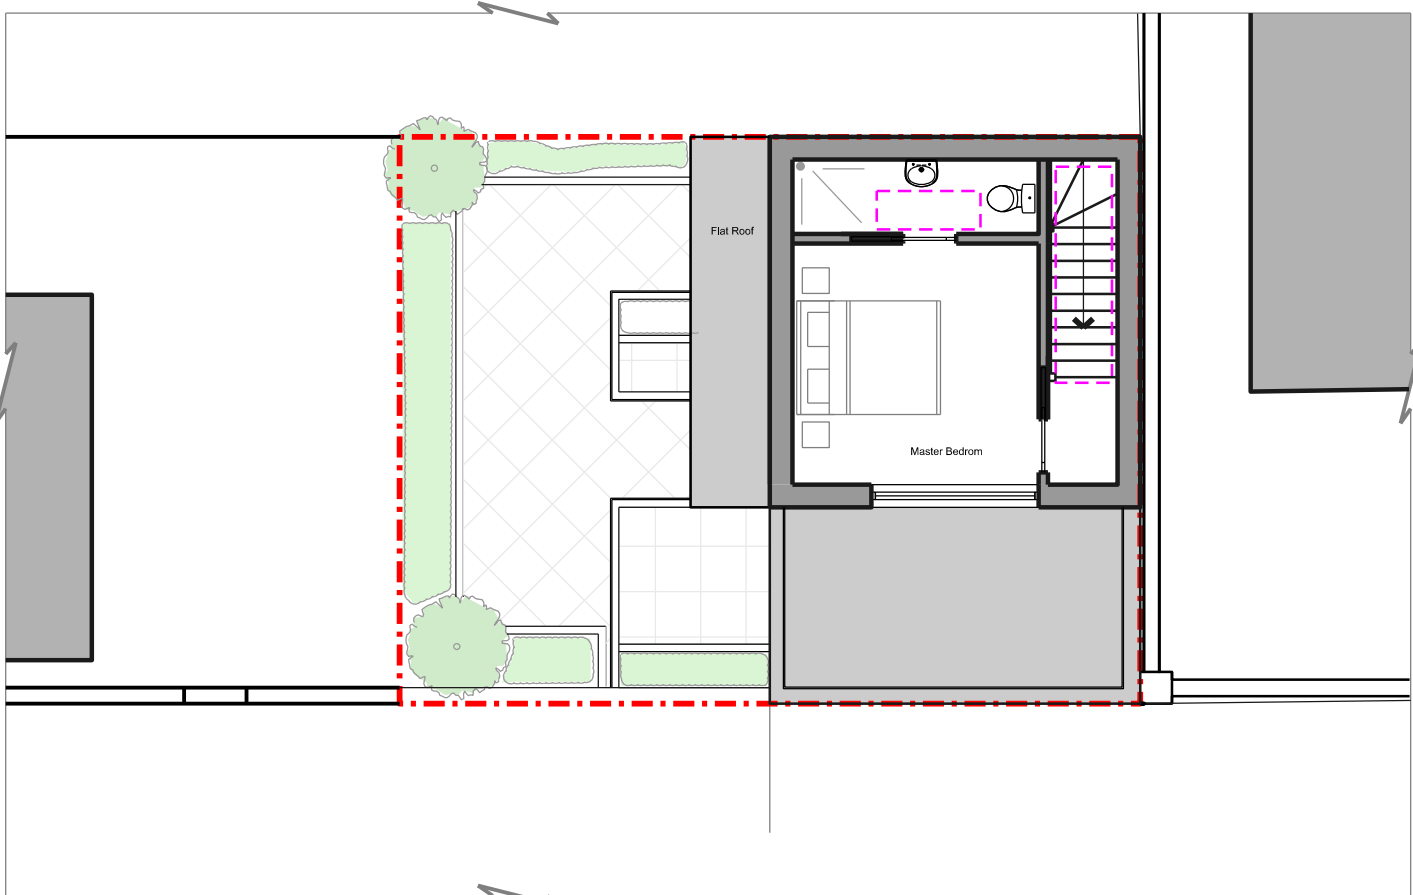


Proposed First Floor Plan

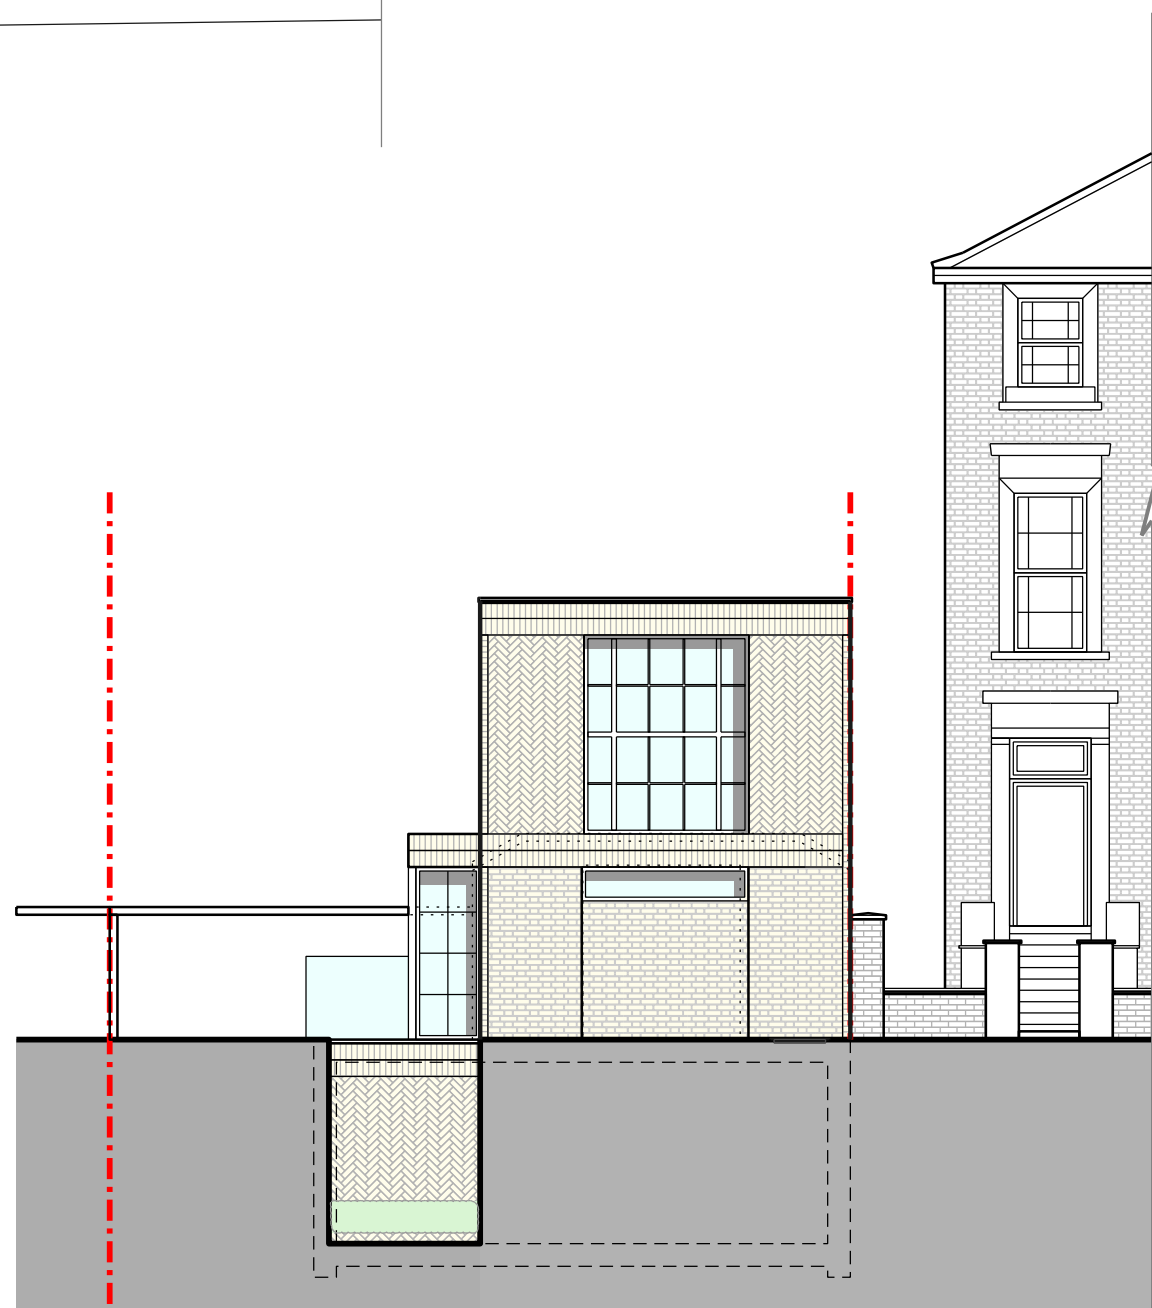


Proposed Front Elevation

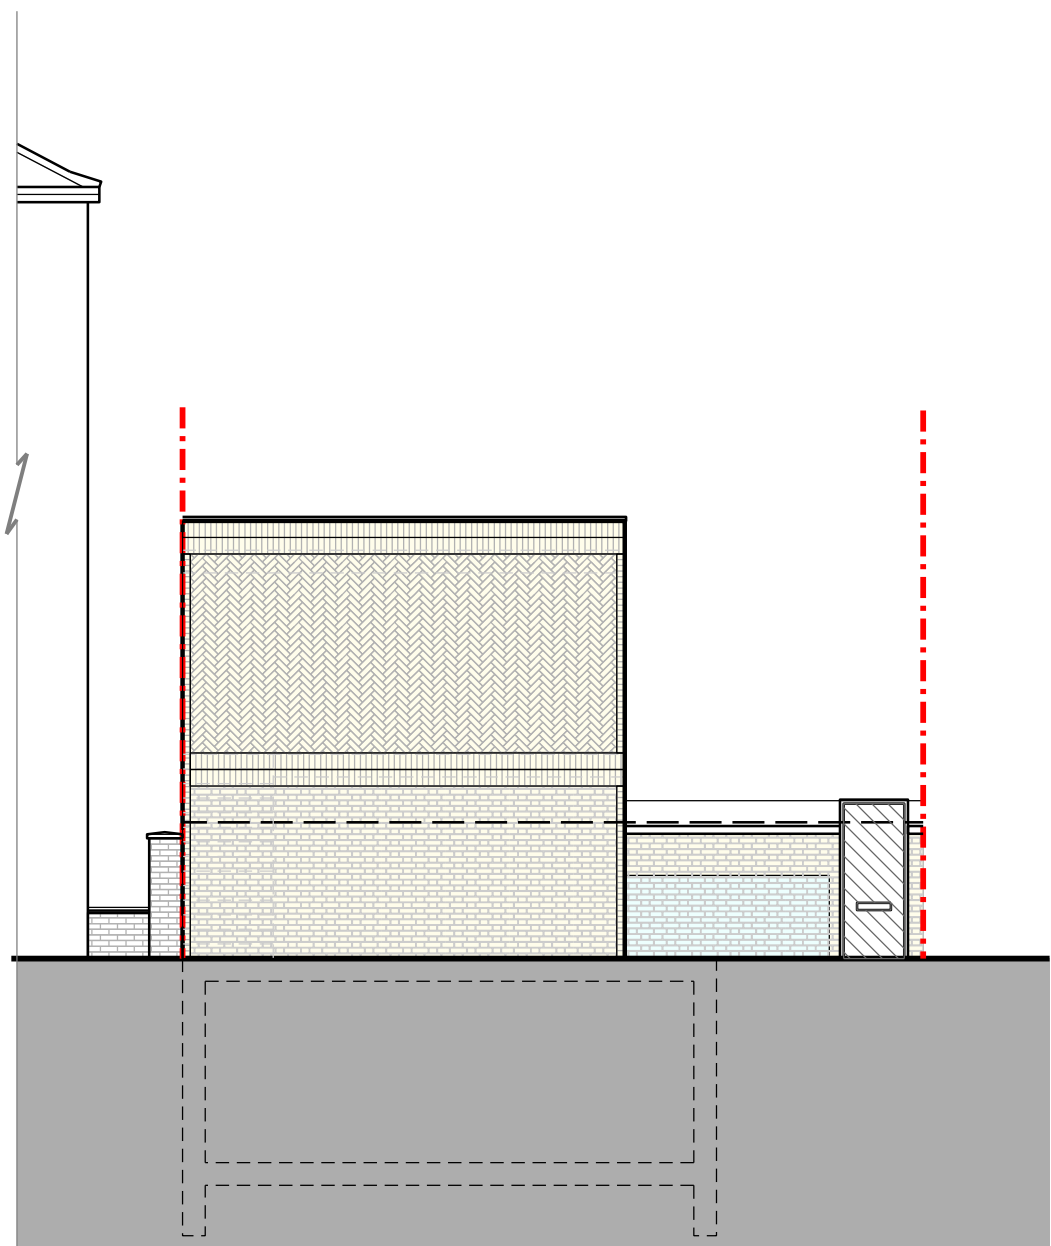


Proposed Rear Elevation

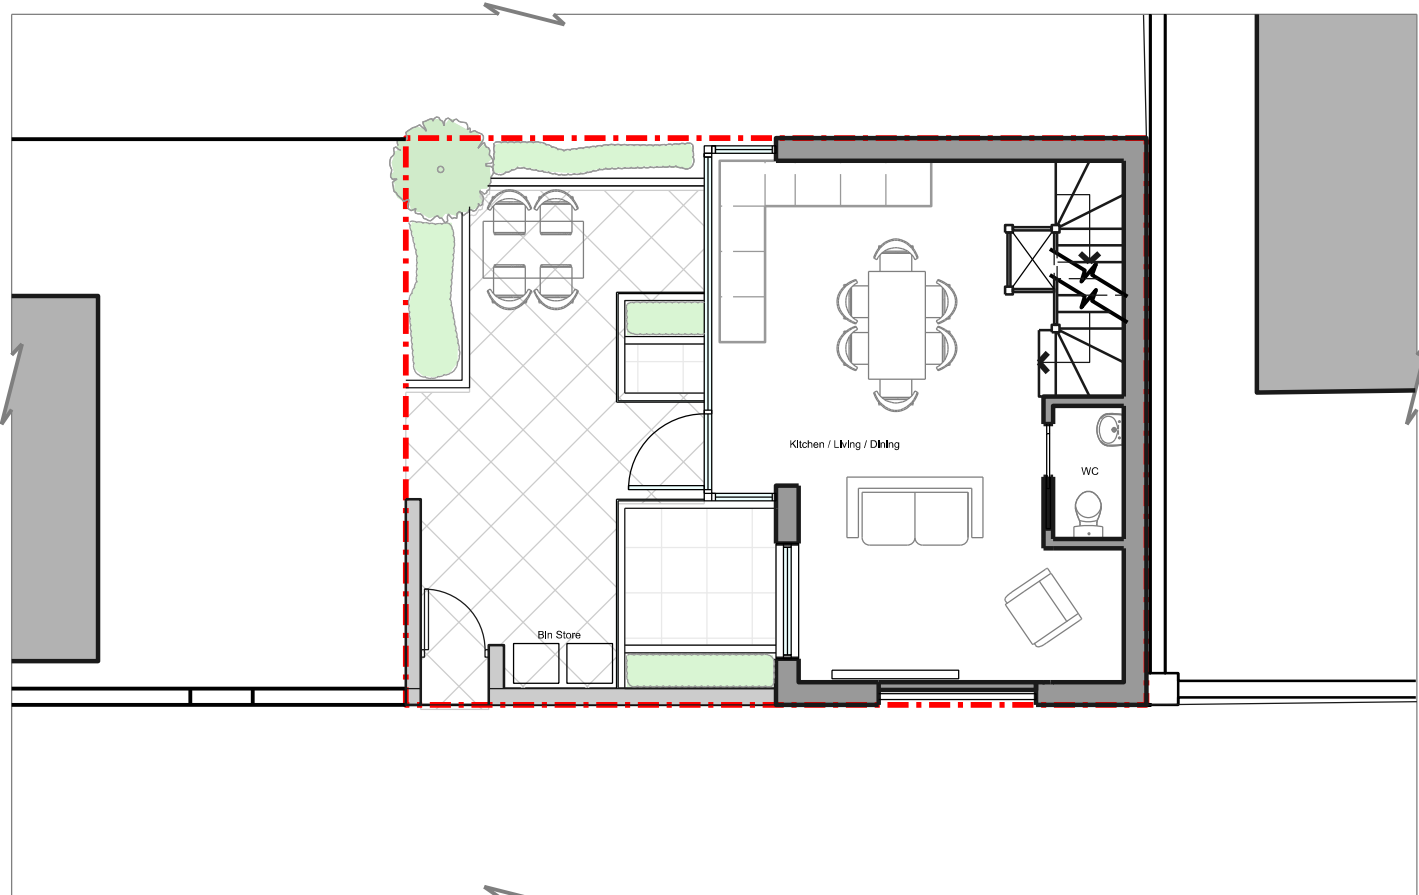


Proposed Ground Floor Plan

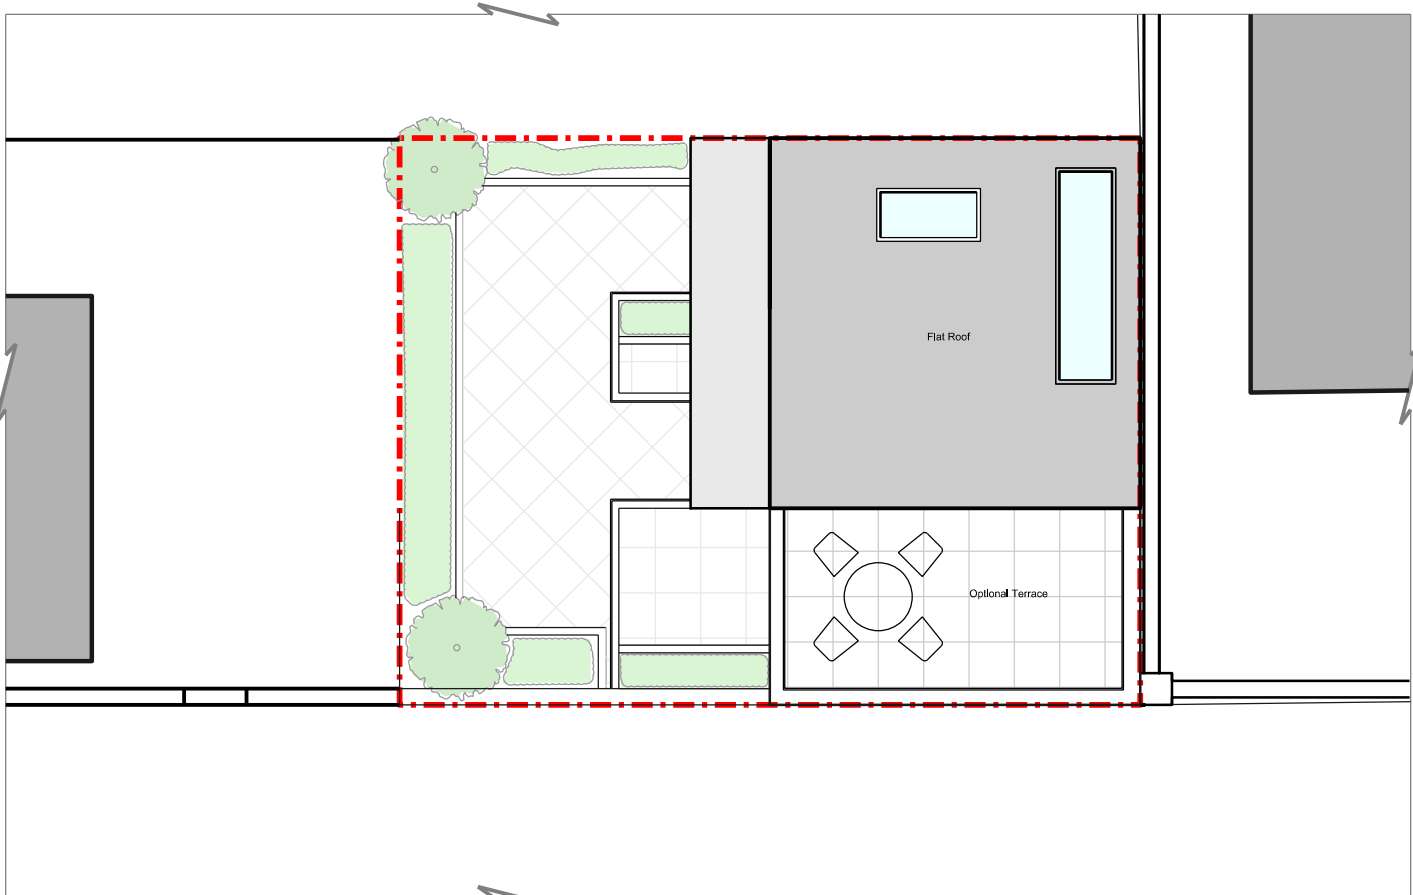

Proposed Roof Plan

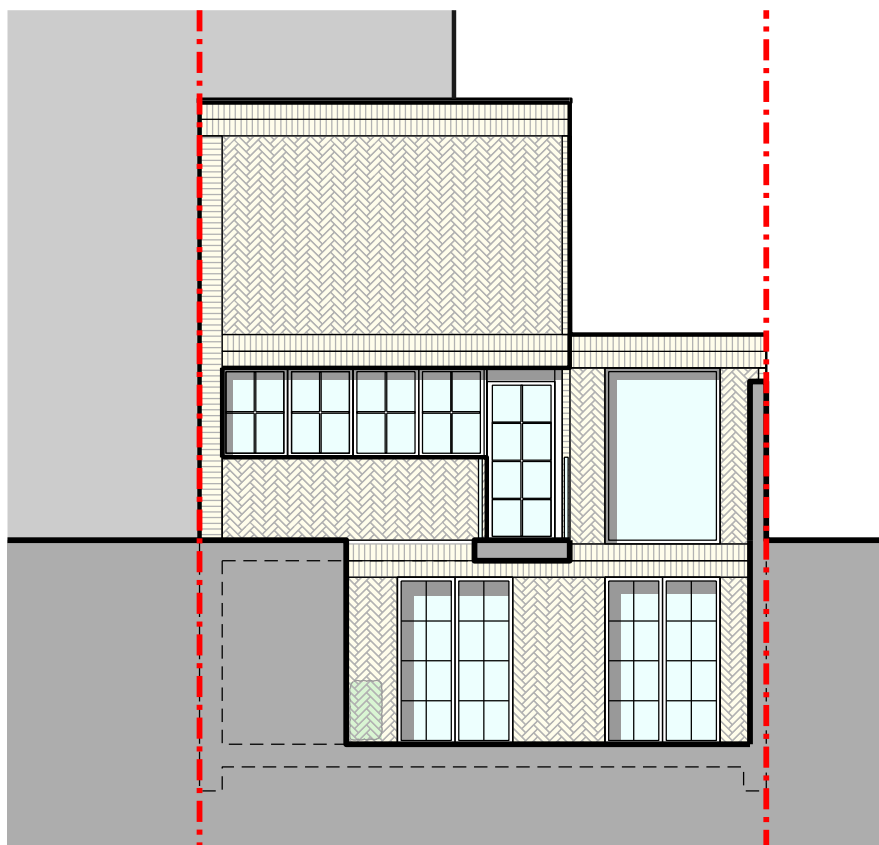

Proposed Side Elevation

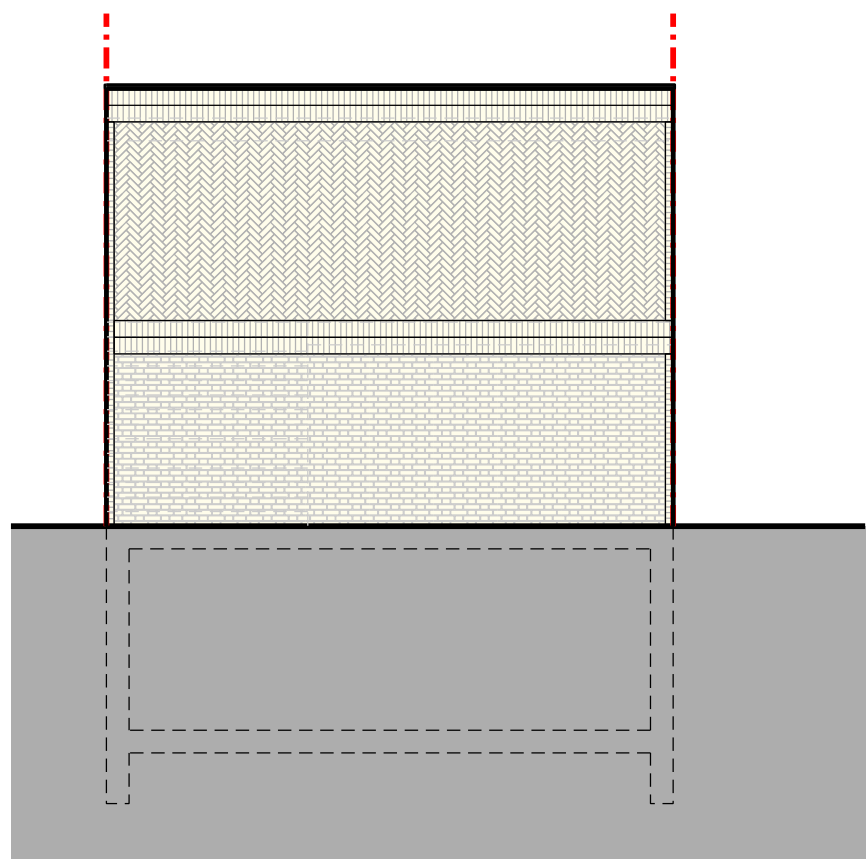

Proposed Flank Elevation

NOTES

DRAWING NO. B45149-P-0102