


PROPOSED WEST ELEVATION

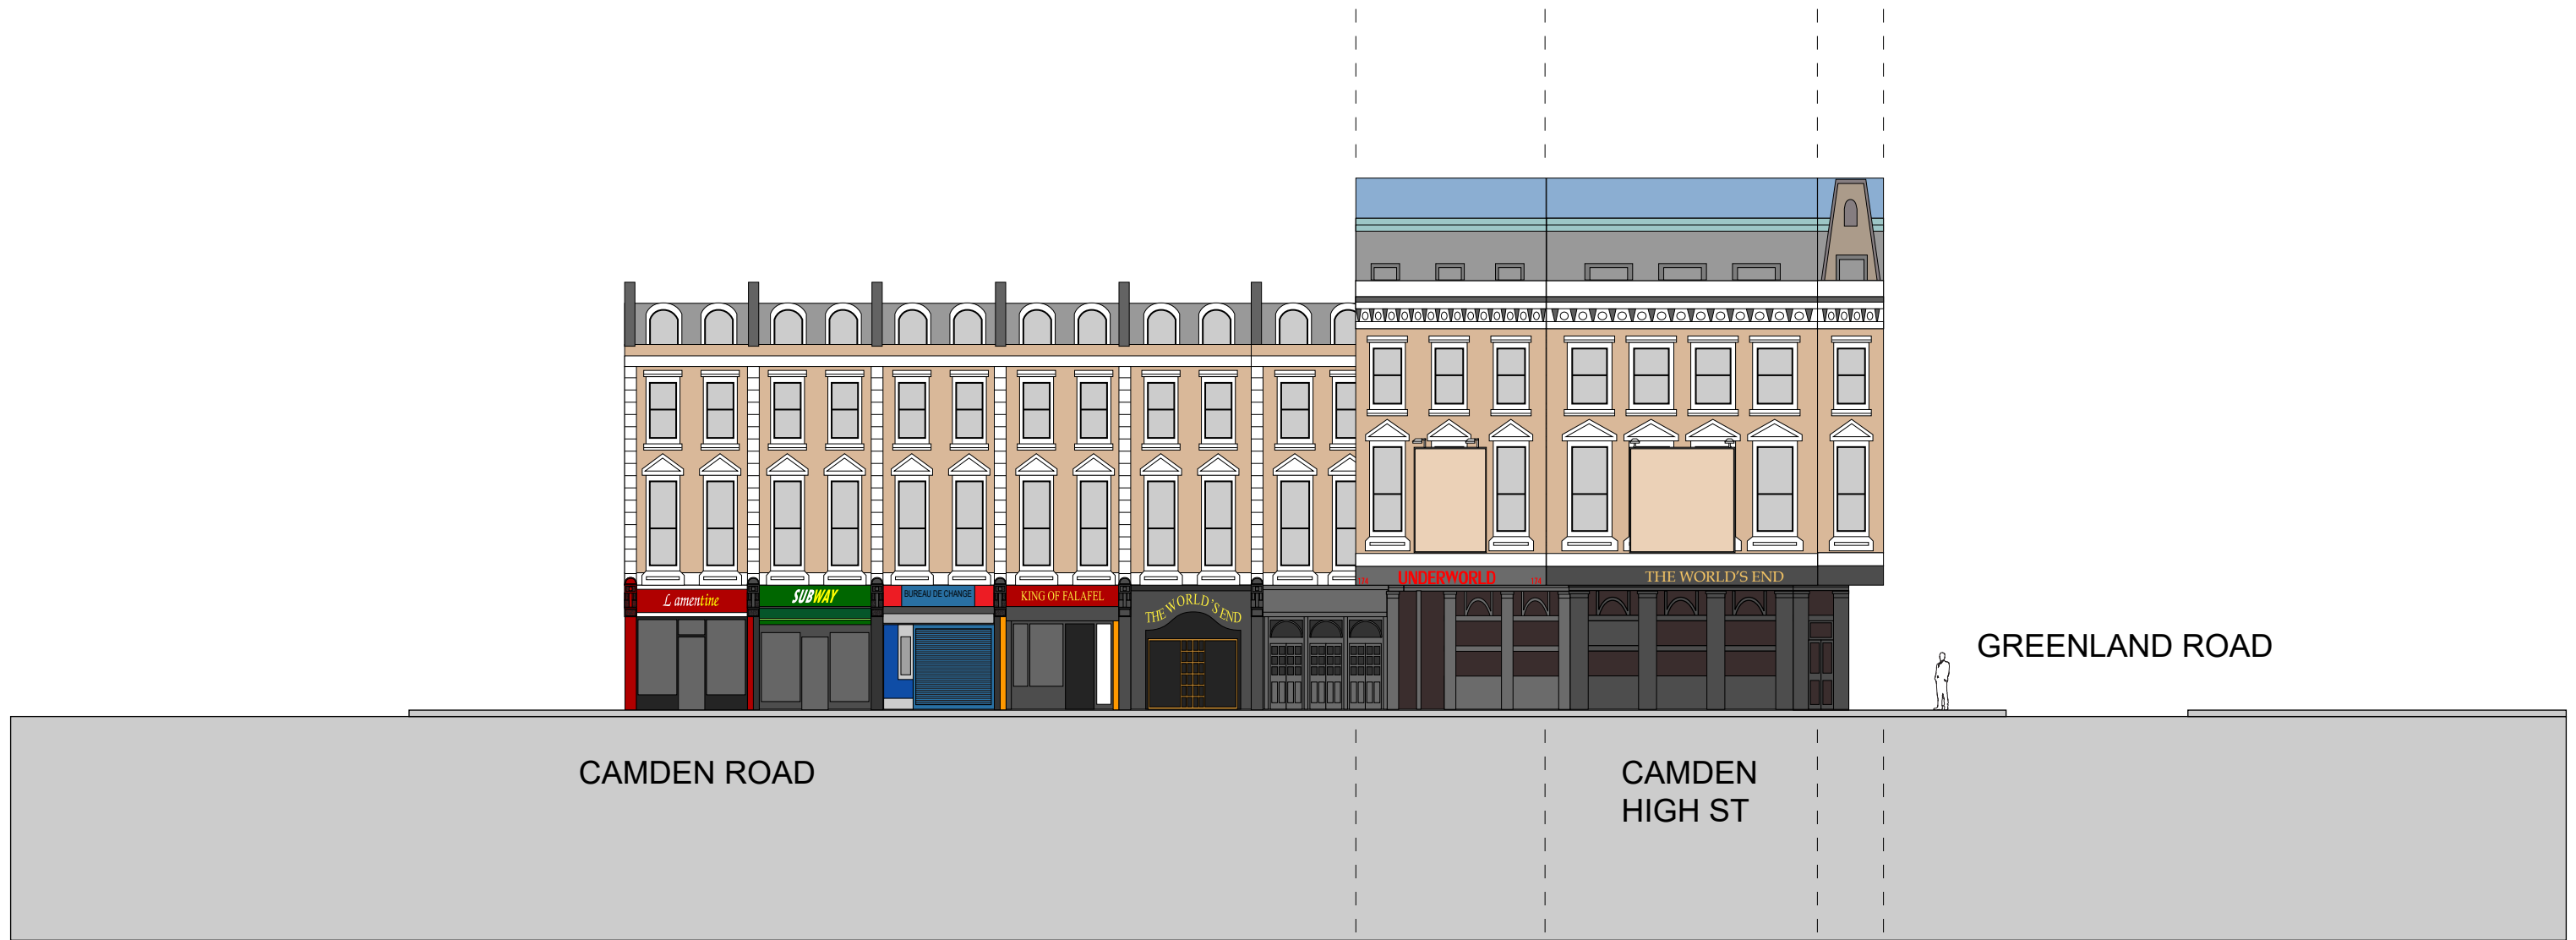

Site:
Worlds End Pub 174 Camden High Street, London, NW1 0NE

Title:
Proposed West Elevation

Date:
01/06/2020

Dwg. No:
PY3854/007

Scale: 1:500@A3

