



Existing Second Floor Plan
1:100

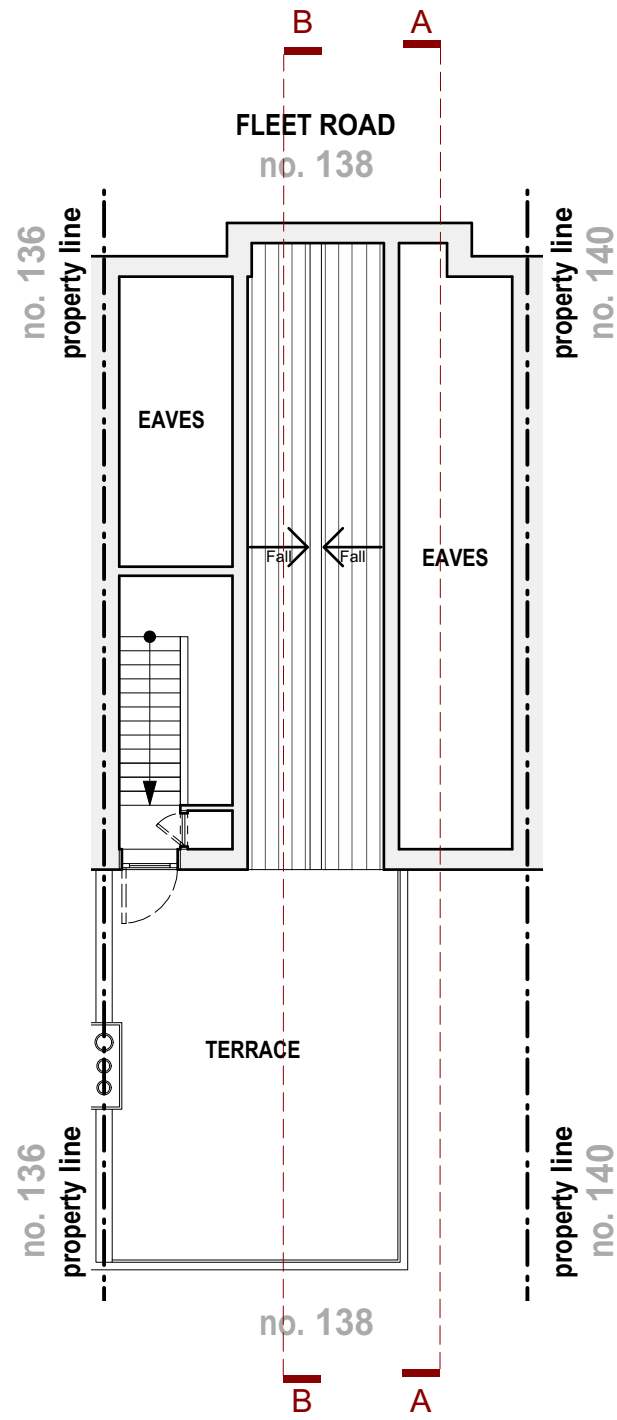

Existing Loft Plan
1:100

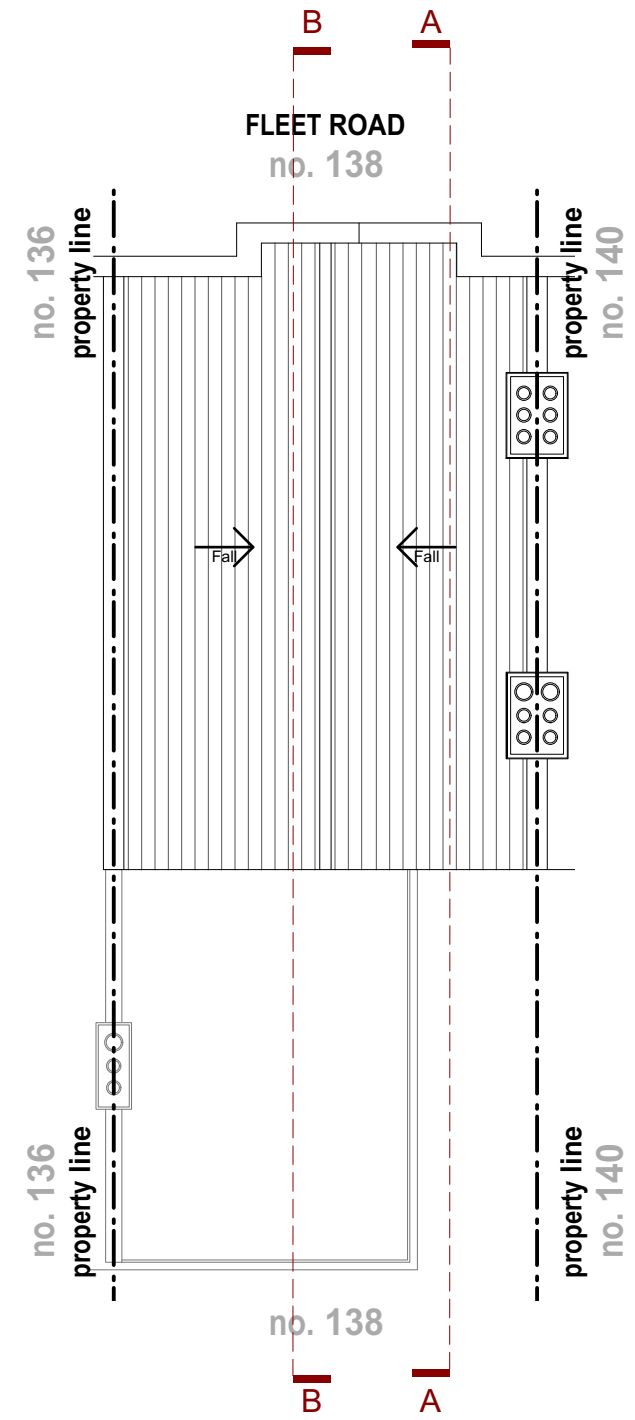

Existing Roof Plan
1:100

Planning Application

Rev: 00 Date: 21.08.2020 Description: Issue for planning		Project: 138 Fleet Road NW3 2QX				
Dwg no: 2017 / PL.01		Drawing: Existing Floor Plans				
Date: August 2020 Scale: 1:100 @ A3		C bP D bP Rev: 00				
NOTES: Do not scale from this drawing. All dimensions in millimeters. All dimensions to be checked on site. All omissions and discrepancies to be reported to the architect immediately. This drawing is © betterPAD.		W www.betterpad.co.uk E hello@betterpad.co.uk				