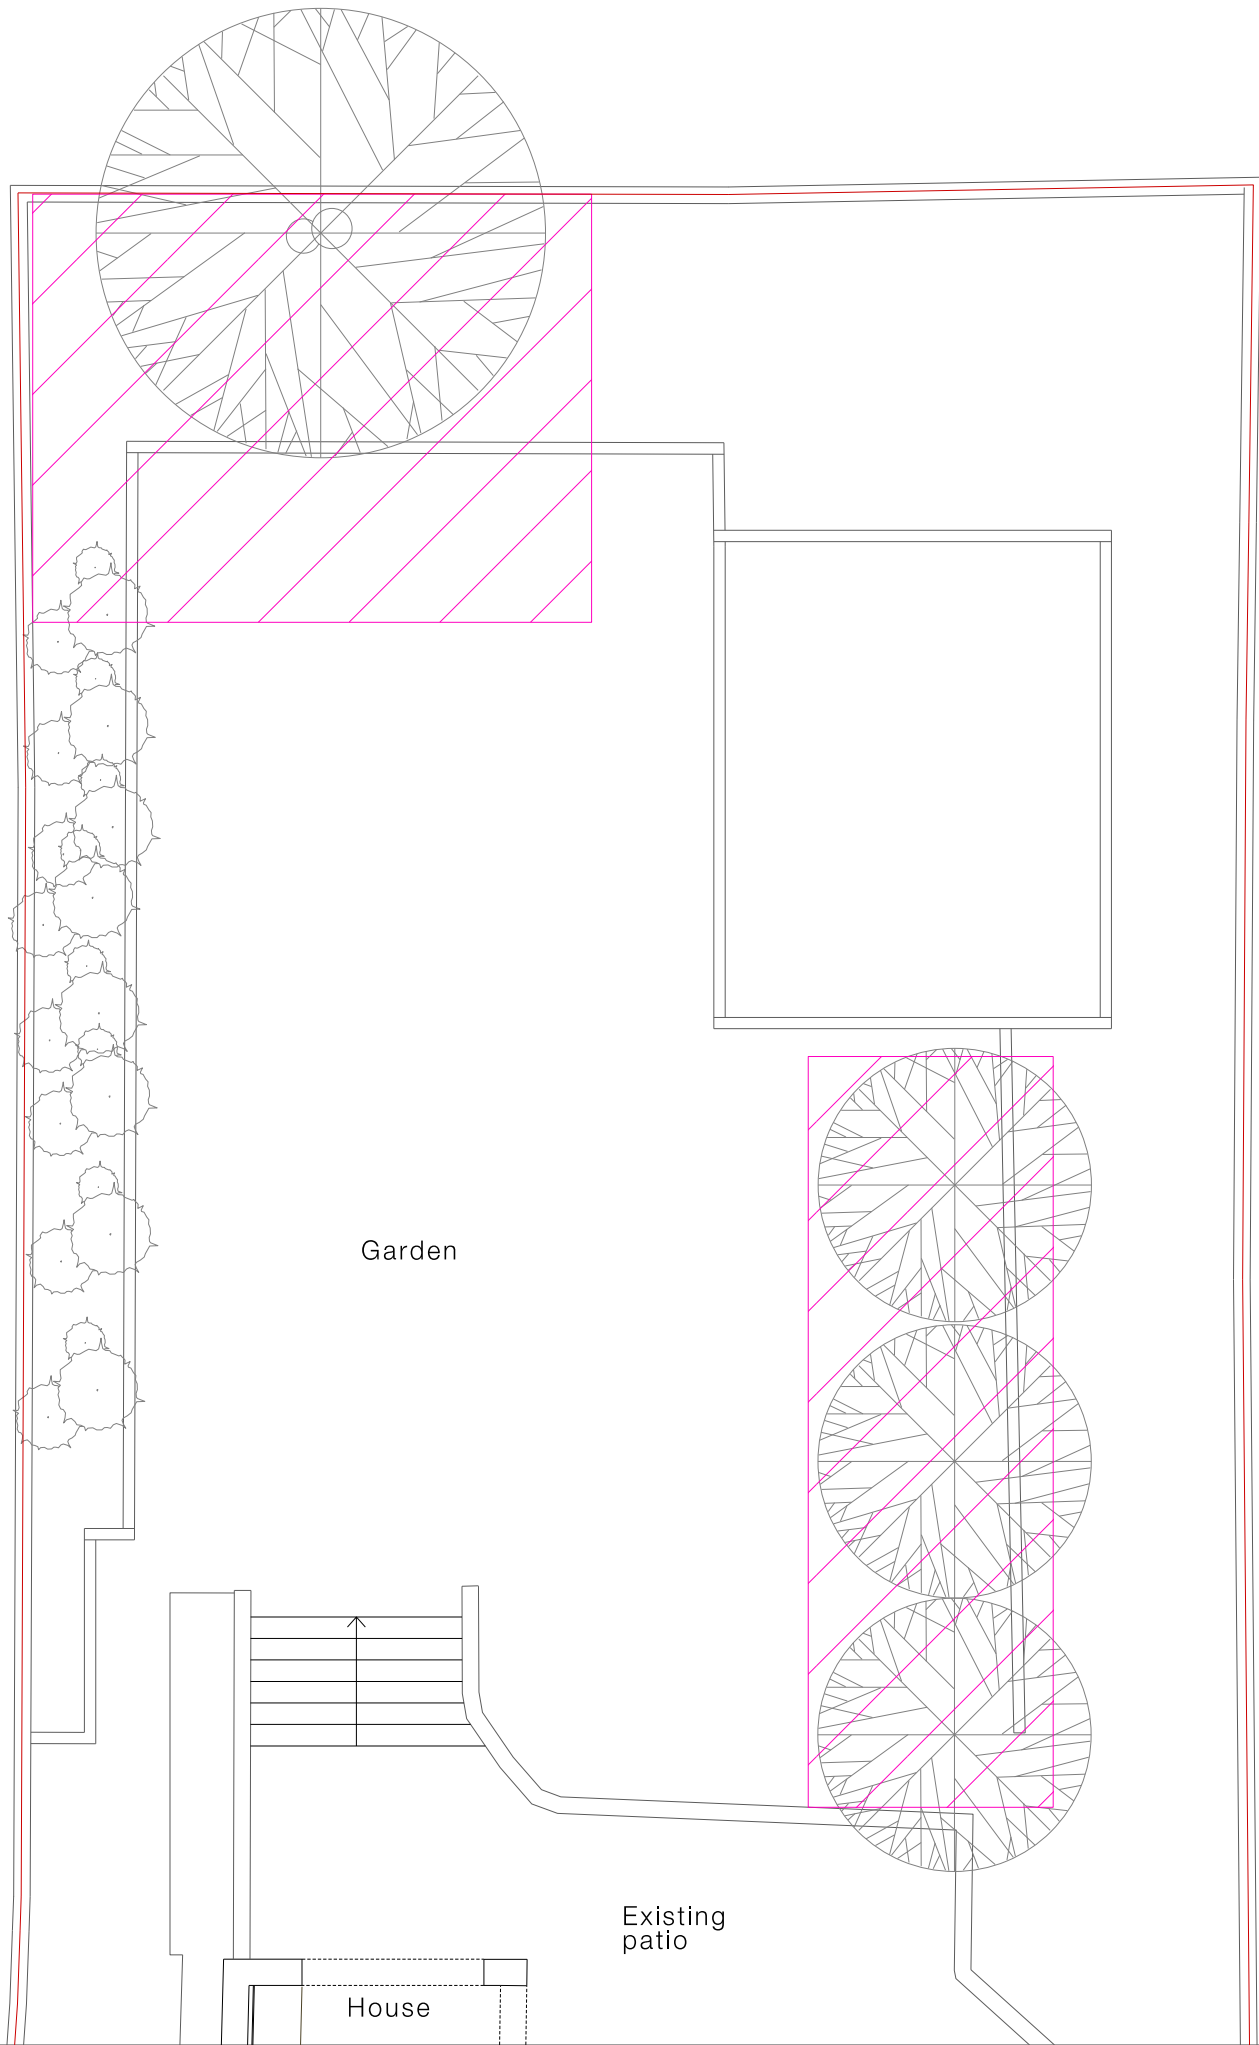


Root Protection Area

P01	2020.07.22	Planning application	NS
-----	------------	----------------------	----

SELECKY///PARSONS

Unit 3, 7 Coulgate Street
London SE4 2FA
Tel +44 (0) 208 6940713
www.selackyparsons.com

Architecture Landscape Design

Client Christian & Hanah Burgess

Project 9a Strathray Gardens

Title Garden Studio
Existing Site Plan

Drwg No	481 10 001 GS	Rev	P01
---------	---------------	-----	-----

Scale	1:500 @ A3	Sheet	A3
-------	------------	-------	----

Drawn	NS	Checked	SS
-------	----	---------	----

Drawing Status	PLANNING
----------------	----------

Do not scale. All dimensions must be checked on site and errors are to be reported to the author. All illustrated material is subject to copyright