




SITE PLAN

Scale 1:500

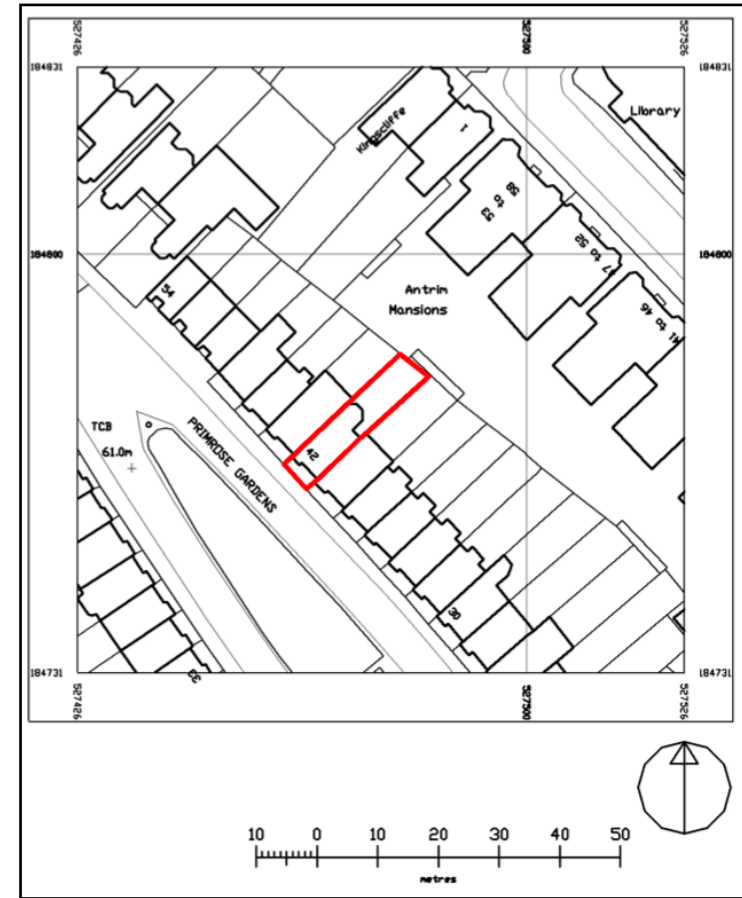

LOCATION PLAN

Scale 1:1250



B2 Building Surveyors Ltd
9 / 27 The Broadway, N8 8DR
0800 228 9394 b2.uk.com

B2 BUILDING SURVEYORS LTD SHALL HAVE NO RESPONSIBILITY FOR ANY USE MADE OF THIS DOCUMENT OTHER THAN THAT FOR WHICH IT WAS PREPARED AND ISSUED. ALL DIMENSIONS SHOULD BE CHECKED ON SITE.
DO NOT SCALE FROM THIS DRAWING. ANY SCALED DIMENSIONS NOT SPECIFICALLY MEASURED ON THE PLANS REQUIRE SITE VERIFICATION.

CLIENT:

PROJECT NAME:

42 Primrose Gardens
London, NW3 4PT

DRAWING TITLE:

SITE & LOCATION PLAN

PAPER SIZE:	ISO A4	DWG NO.:	42PG.TR0
DWG SCALE:	1:100 @ A4	DATE:	August 2020