






REFERENCE: EXISTING SHOPFRONT

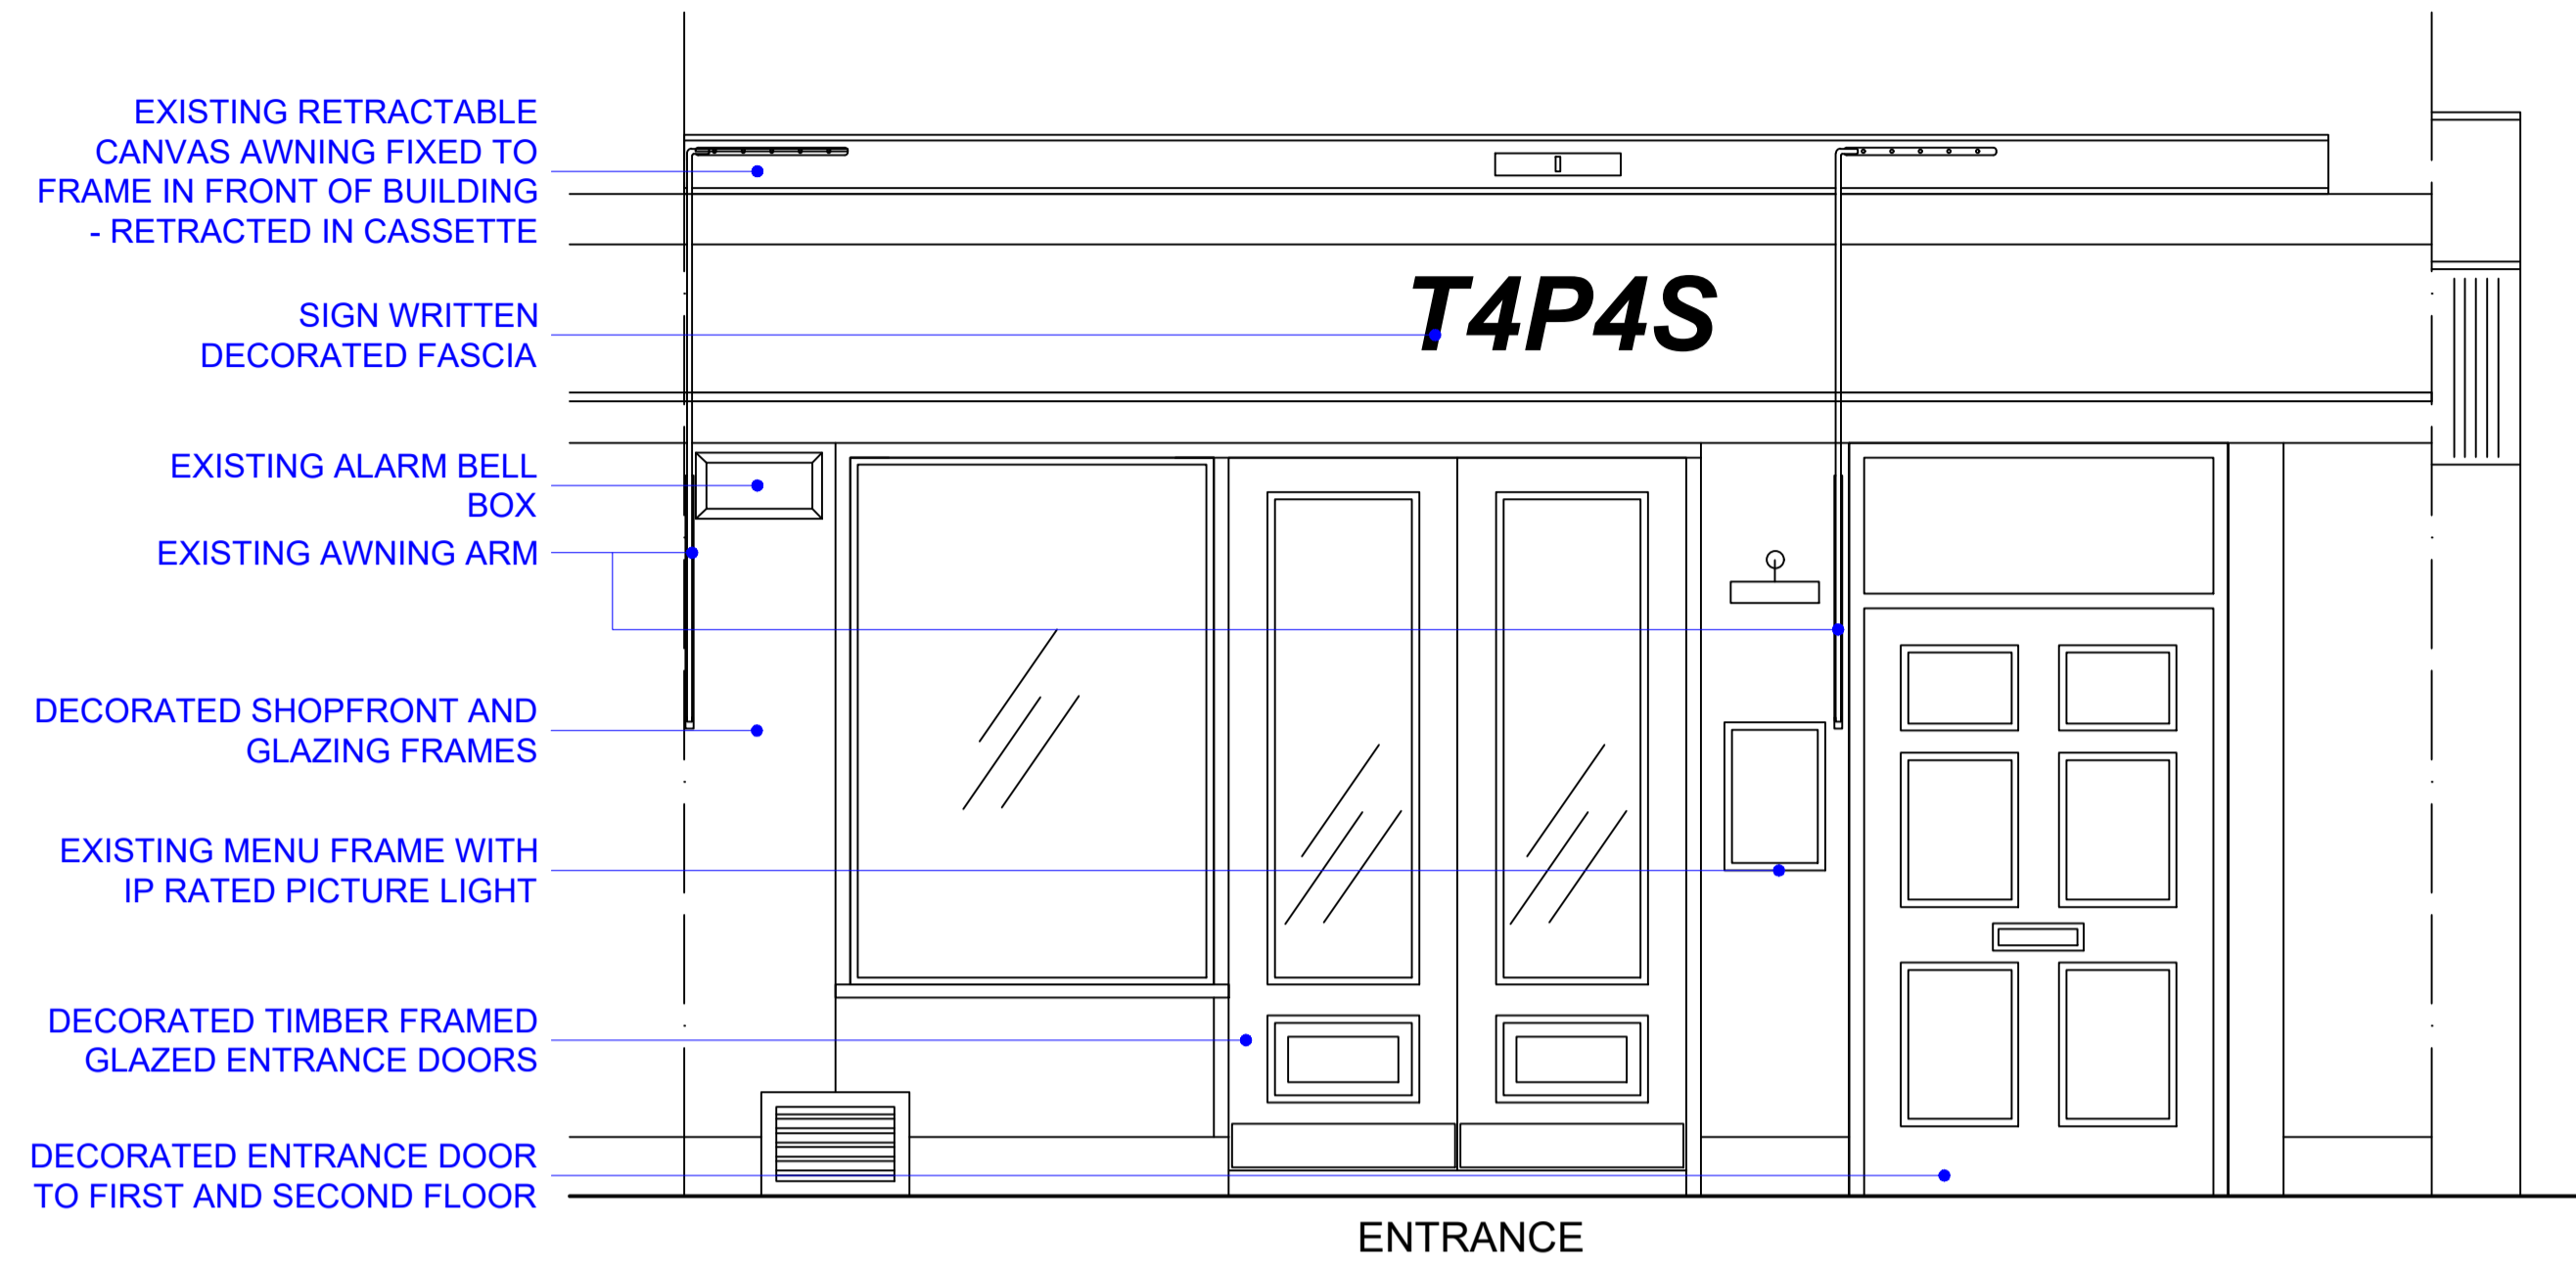


1 EXISTING SHOPFRONT ELEVATION
Scale: 1:25@A1/1:50@A3

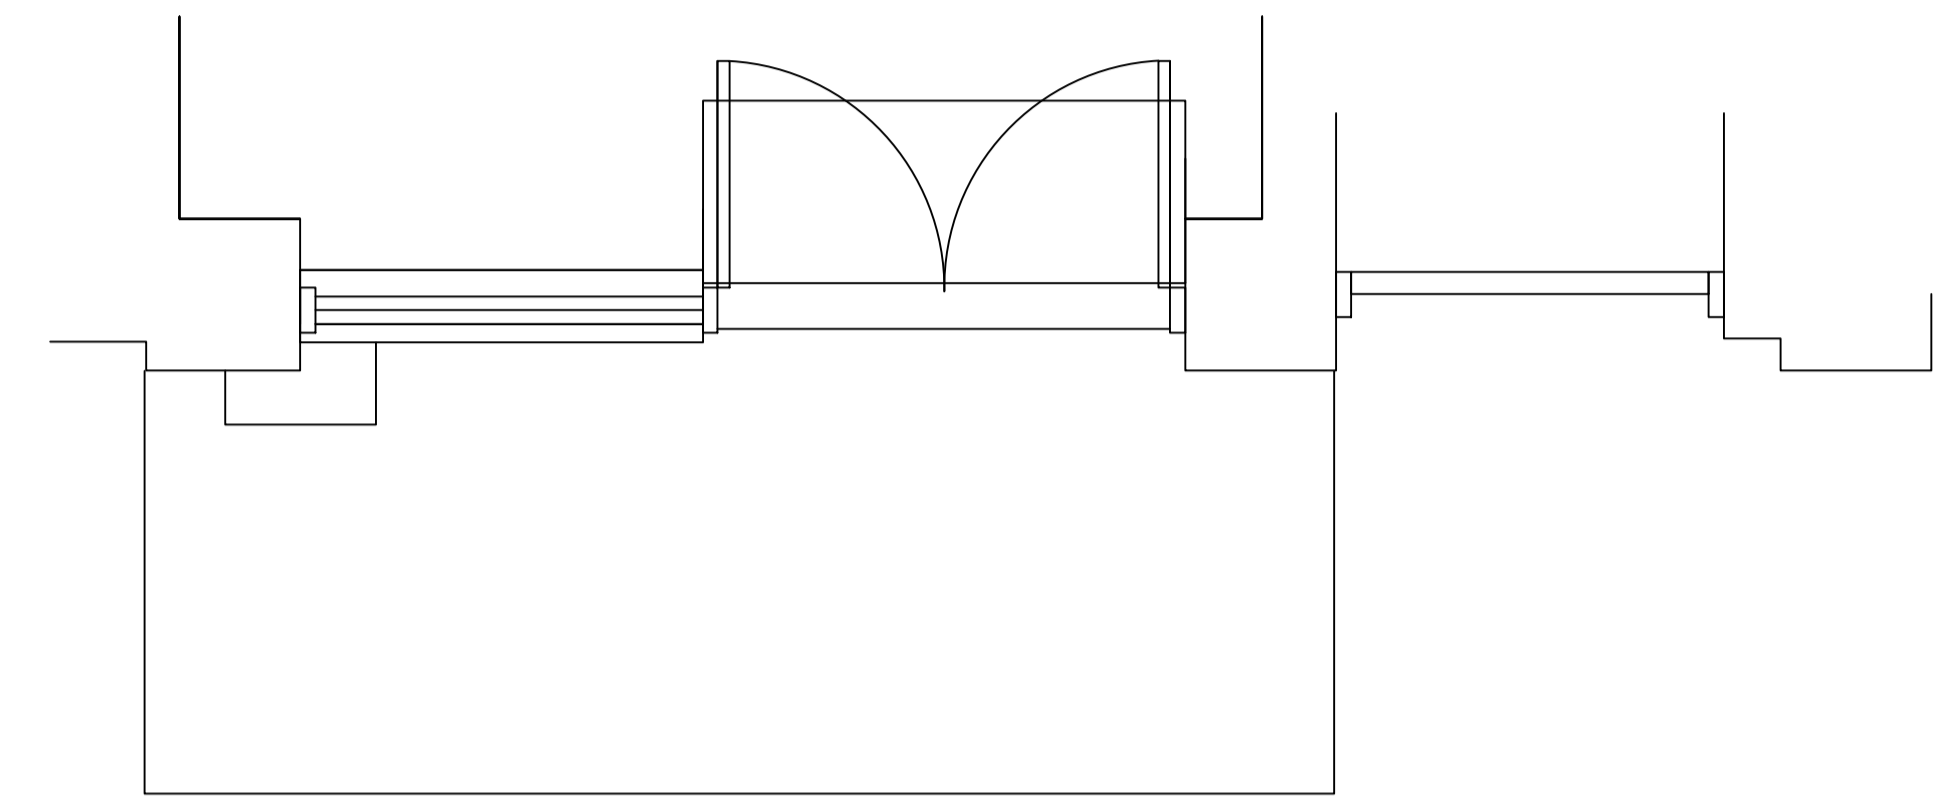

2 EXISTING SHOPFRONT PLAN
Scale: 1:25@A1/1:50@A3

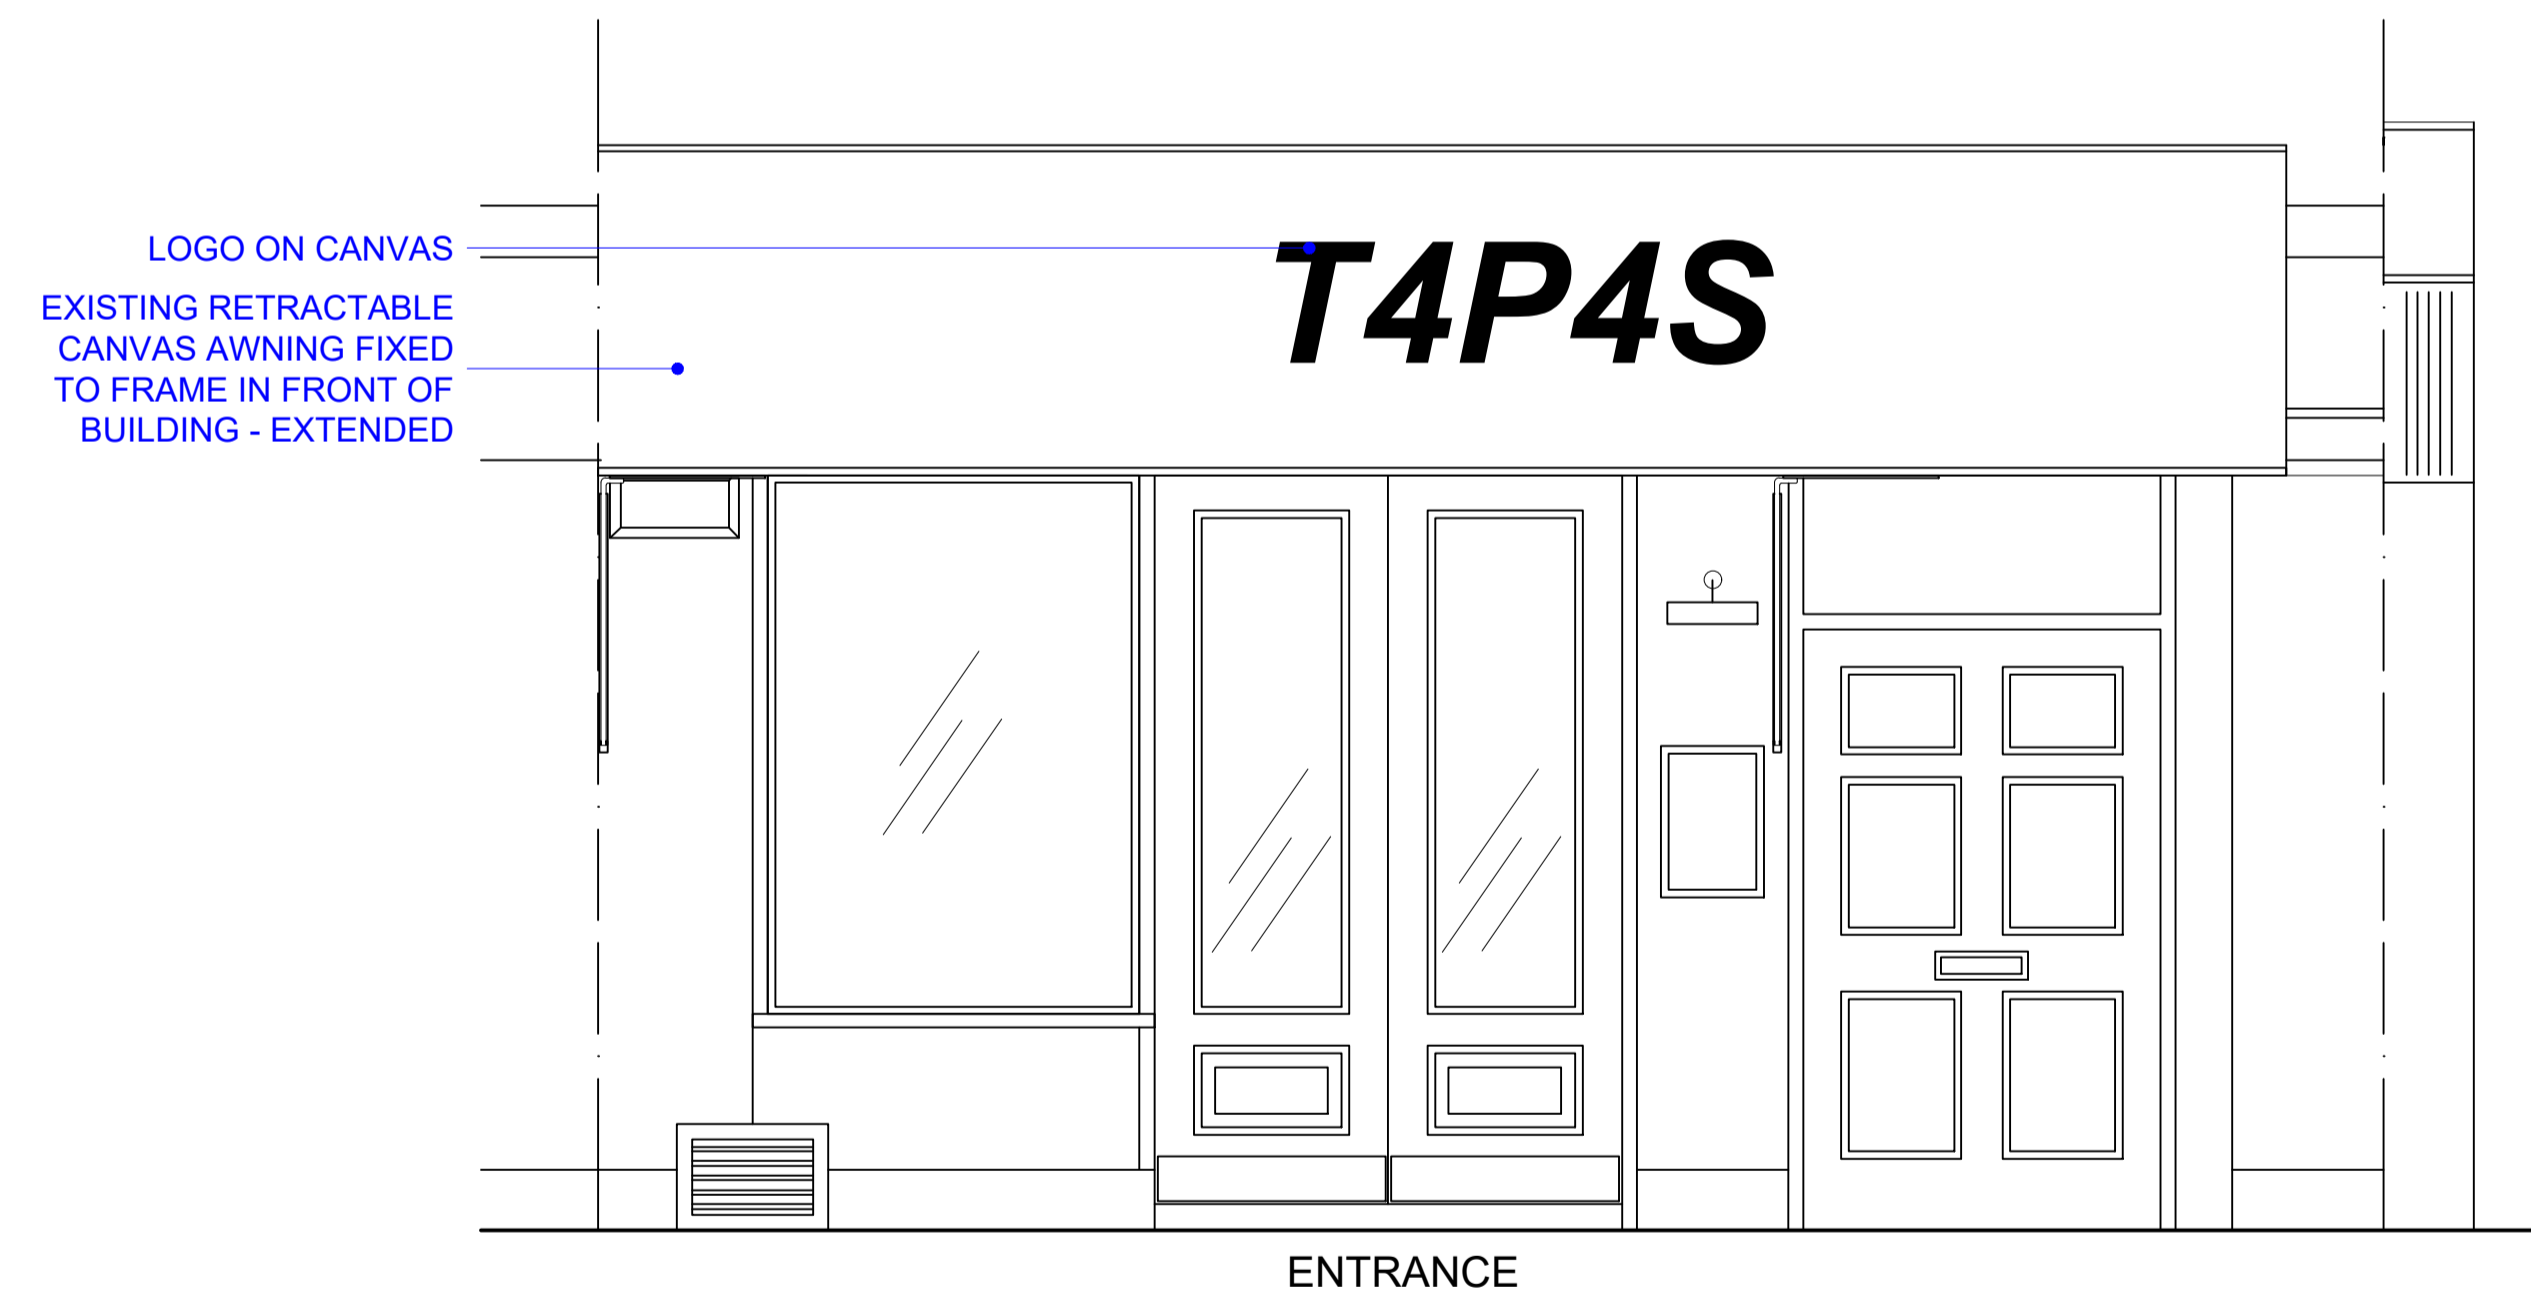


3 EXISTING AWNING
Scale: 1:25@A1/1:50@A3

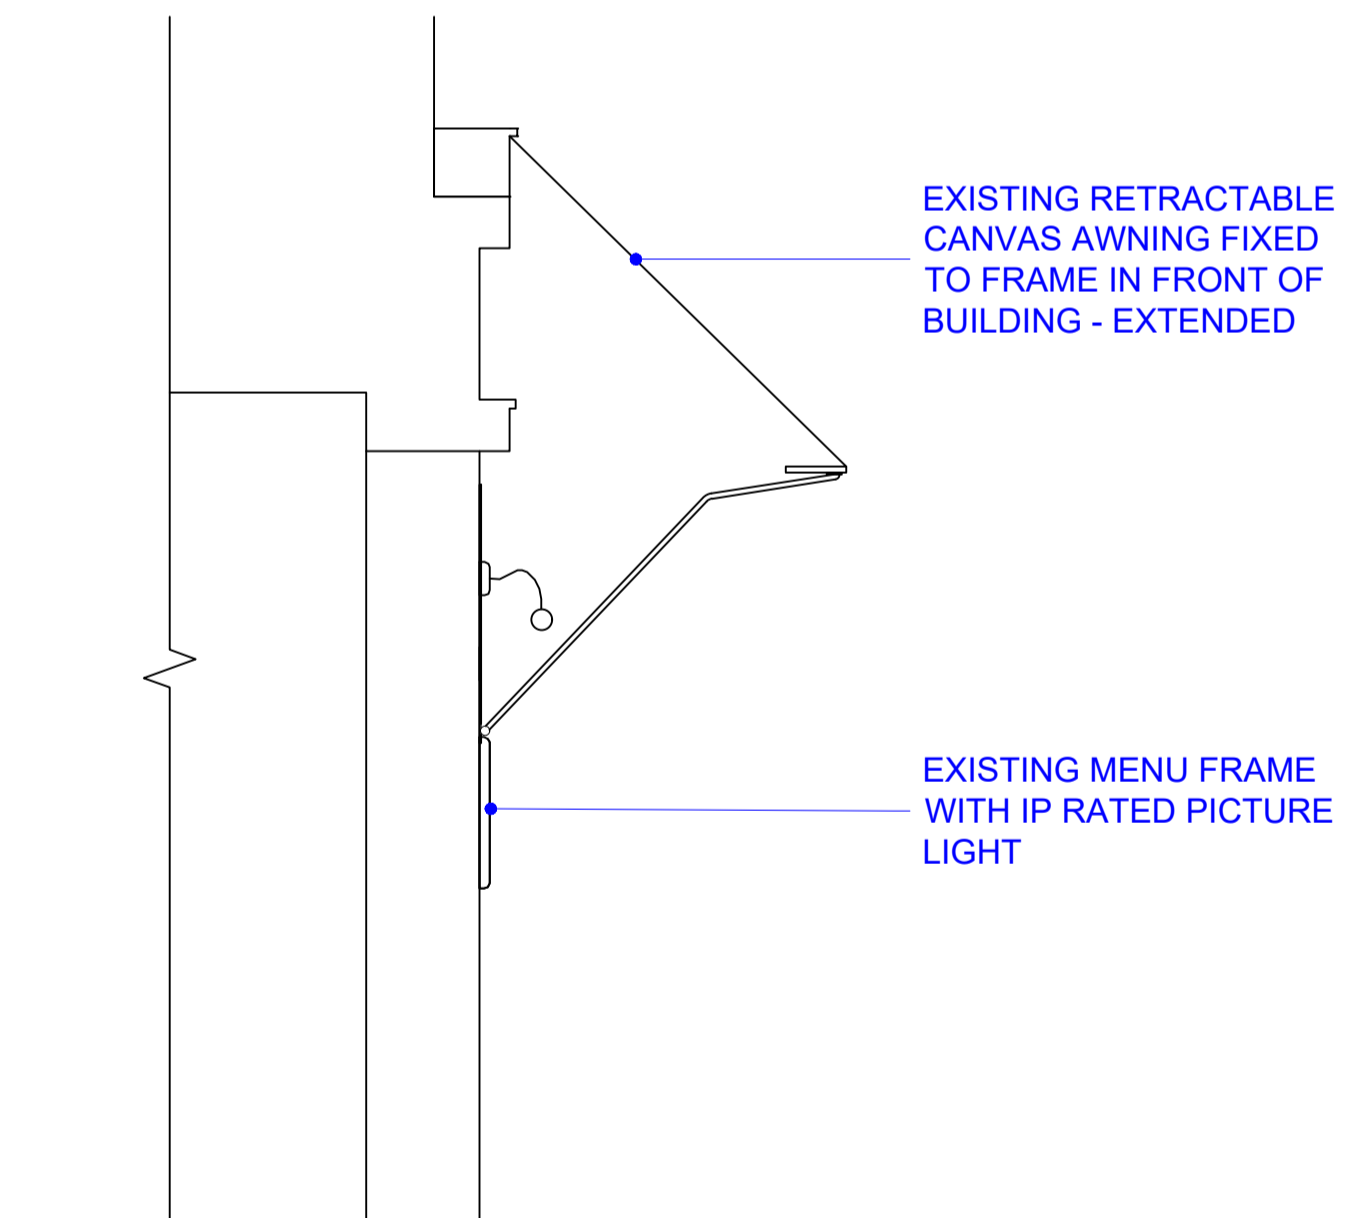

4 EXISTING SECTION THROUGH SHOPFRONT
Scale: 1:25@A1/1:50@A3



SCALE IN METRES

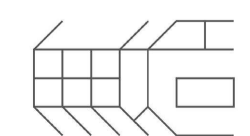

muzo 2 Ritzings Avenue, London E17 6LB, UK
email: mizo@muzodesign.co.uk
tel: 07841047344

Rev	Issue	Date

Job Name:
HOT STONE

Site Address:
3 Windmill Street,
London W1T 2HY
UK

Drw Name:
EXISTING SHOPFRONT
PLAN, ELAVATION
AND SECTION THROUGH

Status:
PLANNING

Drawn by: MK	Checked by:
Scale: 1:25@A1/1:50@A3	Date: 28/08/2020
Job/Drw N°: 024/01_200	

Notes
This drawing should not be scaled. The contractor is to verify all dimensions and conditions on site. This drawing is the property of Muzo and they reserve the copyright. It is issued on the understanding that it will not be copied, reproduced or disclosed in whole or in part to any unauthorised party without written permission from Muzo