


- DISCREET EXTERNAL SLIM LIGHT IN BLACK: WARM WHITE
- LOGO: 20MM BUILT-UP 3D LETTERING IN BRUSHED BRASS FINISH ON FASCIA
- BRUSHED BRASS STRIP CONTRAST LINE
- SUB TEXT: BRUSHED BRASS FLAT CUT LETTERING FITTED FLUSH TO FASCIA
- MENU FRAME WITH IP RATED PICTURE LIGHT
- NEWLY DECORATED SHOPFRONT AND GLAZING FRAMES COLOUR: OFF BLACK
- NEWLY DECORATED TIMBER FRAMED GLAZED ENTRANCE DOORS COLOUR: OFF BLACK
- NEWLY DECORATED ENTRANCE DOOR TO FIRST AND SECOND FLOOR COLOUR: OFF BLACK

1 PROPOSED SHOPFRONT ELEVATION  
Scale: 1:25@A1/1:50@A3

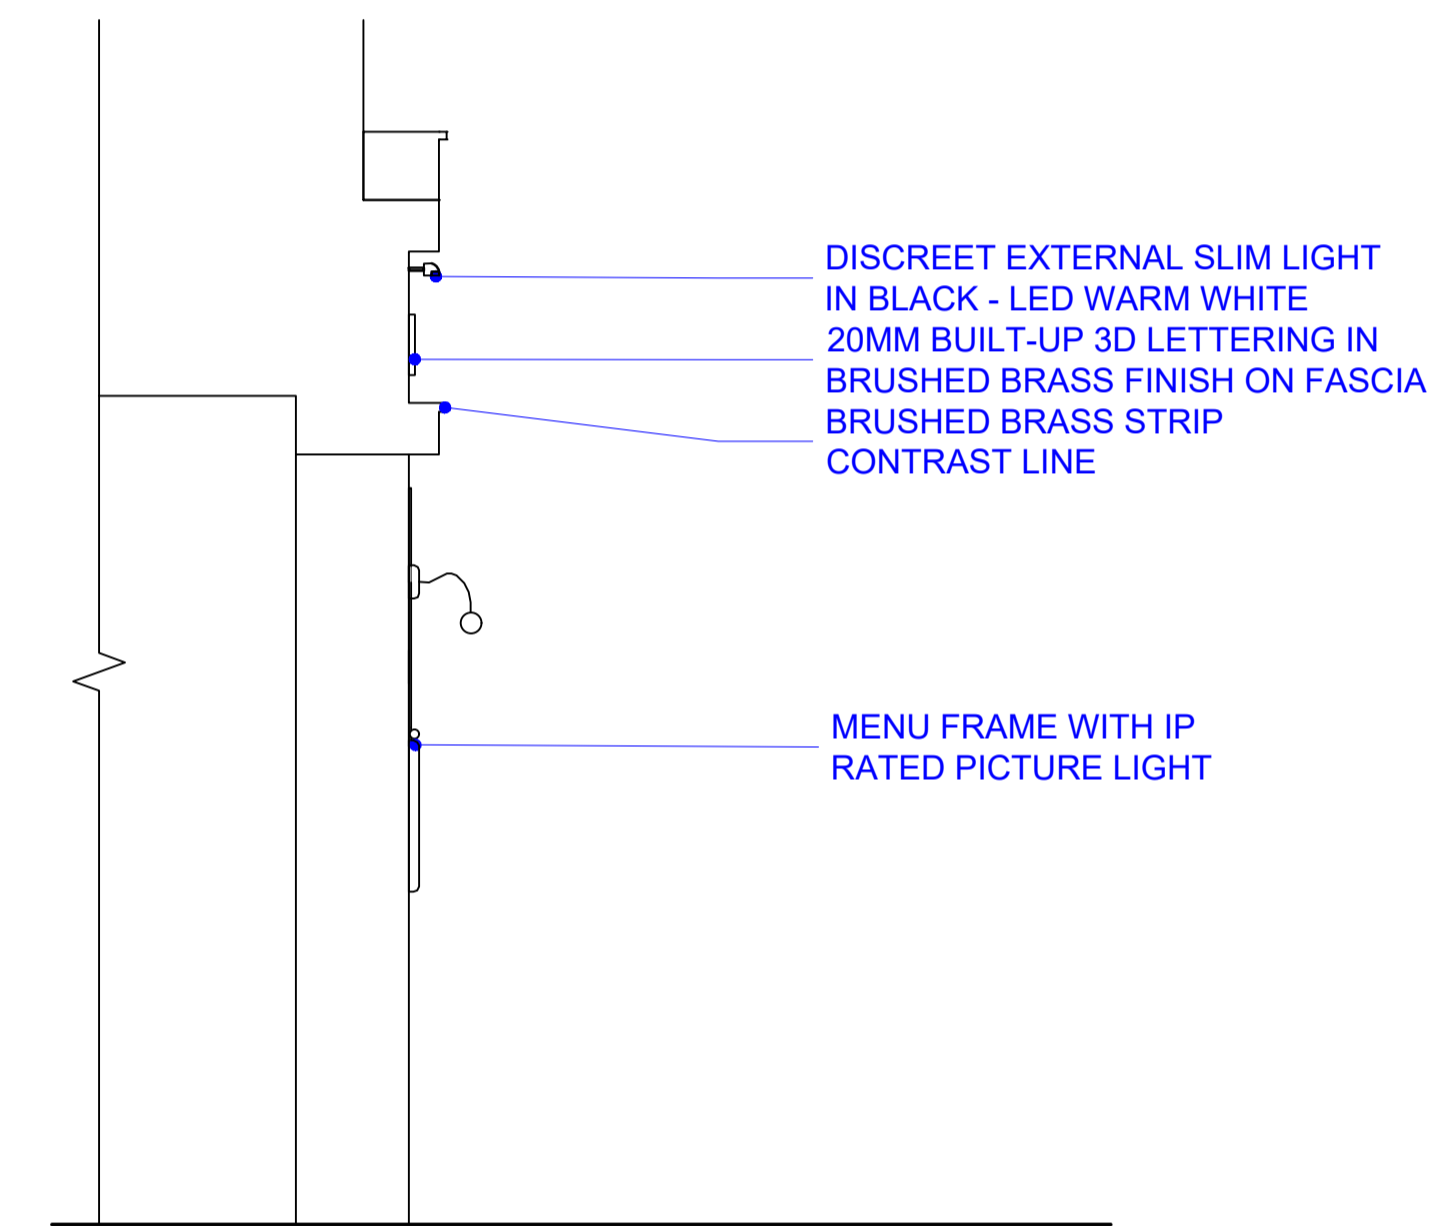

- DISCREET EXTERNAL SLIM LIGHT IN BLACK - LED WARM WHITE
- 20MM BUILT-UP 3D LETTERING IN BRUSHED BRASS FINISH ON FASCIA
- BRUSHED BRASS STRIP CONTRAST LINE
- MENU FRAME WITH IP RATED PICTURE LIGHT

2 PROPOSED SHOPFRONT SECTION THROUGH  
Scale: 1:25@A1/1:50@A3



SCALE IN METRES

Rev	Issue	Date
A	UPDATED GENERALLY	030920
B	UPDATED GENERALLY	110920

Job Name: **HOT STONE**  
Site Address: 3 Windmill Street, London W1T 2HY UK

Drw Name: PROPOSED SHOPFRONT PLAN, ELAVATION AND SECTION THROUGH  
Status: PLANNING

Drawn by: MK	Checked by:
Scale: 1:25@A1/1:50@A3	Date: 28/08/2020
Job/Drw N°: 024/01_201	

**Notes**  
This drawing should not be scaled. The contractor is to verify all dimensions and conditions on site. This drawing is the property of Muzo and they reserve the copyright. It is issued on the understanding that it will not be copied, reproduced or disclosed in whole or in part to any unauthorised party without written permission from Muzo.