



R I B A CHARTERED ARCHITECTS
STATE ARCHITECTS LIMITED T: 020 8368 0066
23A ST JAMES'S STREET F: 020 7839 4551
LONDON SW1 1HA E: info@state.org.uk


PROJECT
1-10 CAMBRIDGE GATE
LONDON NW1 4JX

CLIENT
CAMBRIDGE GATE
MANAGEMENT LIMITED

DRAWING TITLE
SITE PLAN
AS PROPOSED

DRAWN: CD	DATE	18/06/19
CHECKED: ROS	SCALE	1:150
CAD FILE: 666-1	SIZE	A1

DRAWING NUMBER	REV
666-L01	A

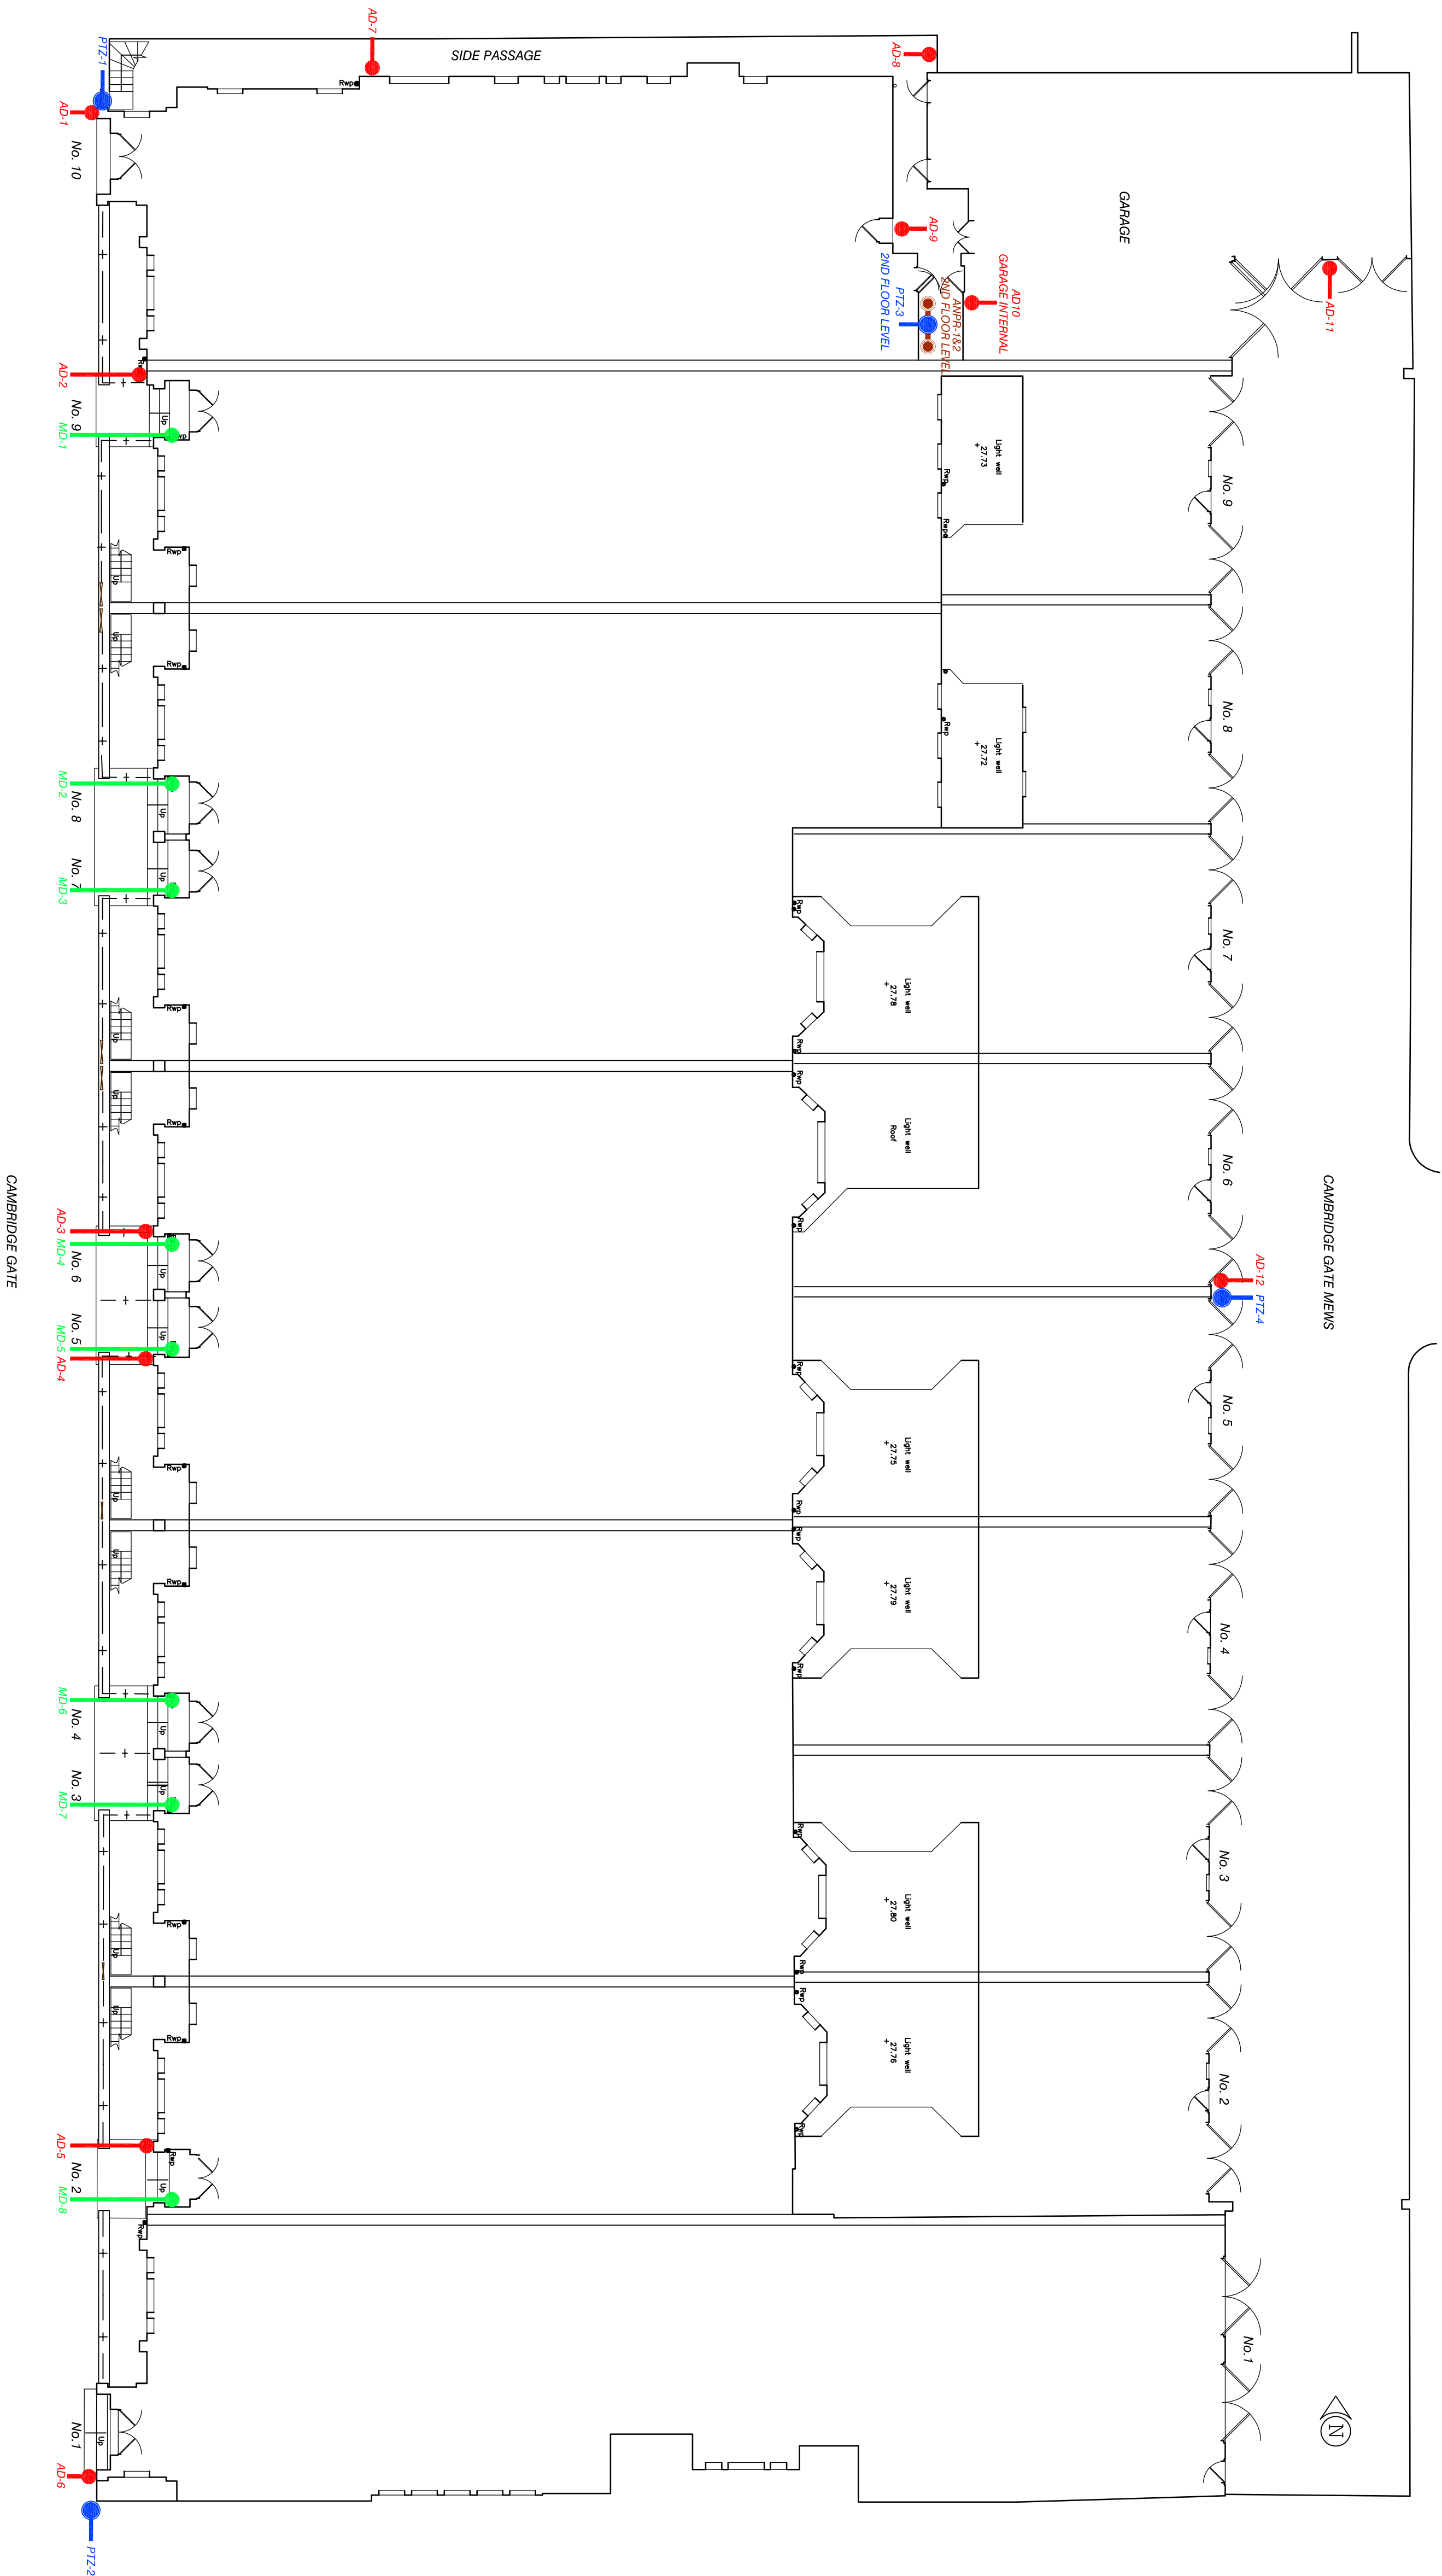

REV	DATE	BY	DESCRIPTION
-	18/06/19	RDS	INFORMATION ISSUE
A	11/09/20	RDS	PLANNING ISSUE