



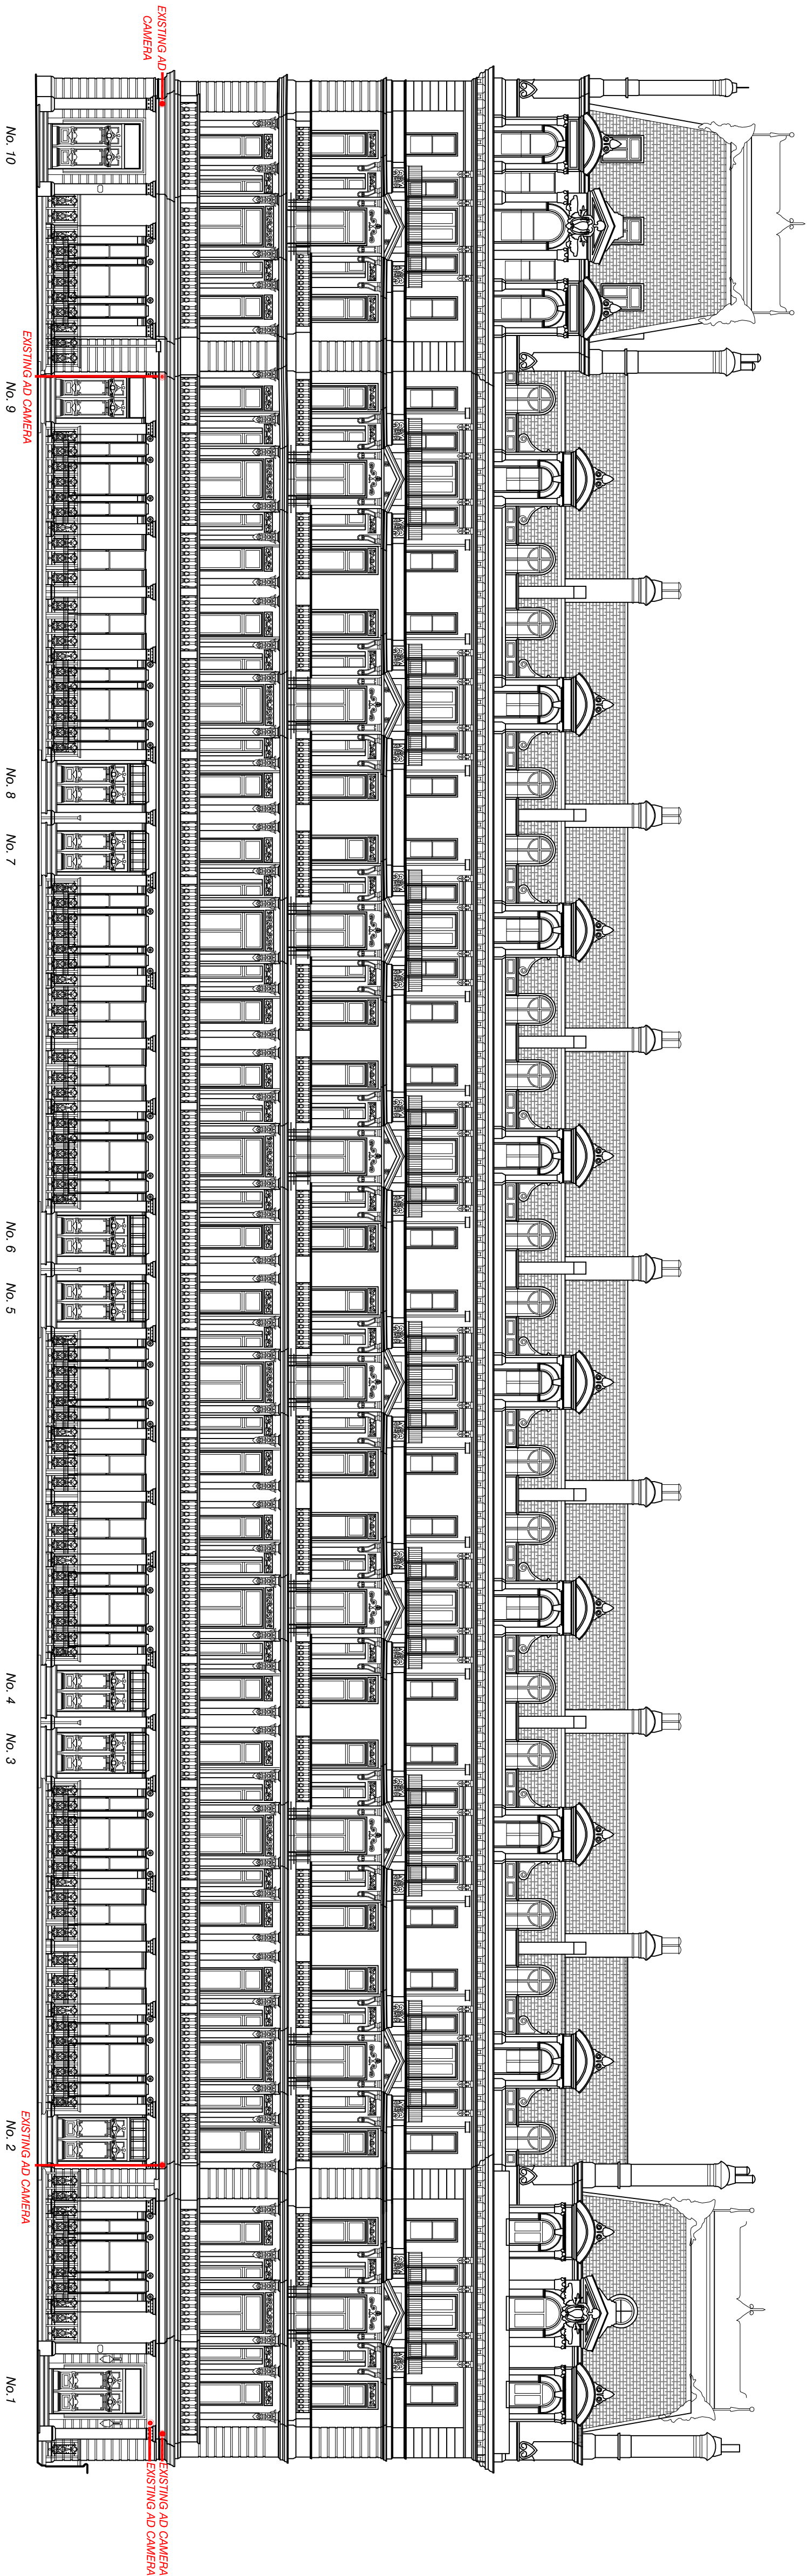

Detail: 25.00m
Front Elevation (West)

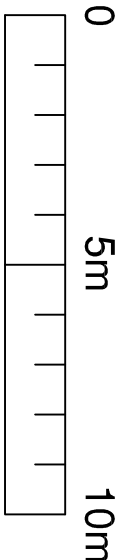

Detail: 25.00m
Rear Elevation (East)

REV	DATE	BY	DESCRIPTION
-	08/09/20	ROS	INFORMATION ISSUE
A	11/09/20	ROS	PLANNING ISSUE

STATE

R I B A CHARTERED ARCHITECTS
STATE ARCHITECTS LIMITED T: 020 8368 0066
23A ST JAMES'S STREET F: 020 7839 4551
LONDON SW1 1HA E: info@state.org.uk

PROJECT
1-10 CAMBRIDGE GATE
LONDON NW1 4JX

CLIENT
CAMBRIDGE GATE
MANAGEMENT LIMITED

DRAWING TITLE
FRONT & REAR ELEVATIONS
AS EXISTING

DRAWN: CD	DATE	08/09/20
CHECKED: ROS	SCALE	1:150
CAD FILE: 666-1	SIZE	A1

PLANNING ISSUE	REV
DRAWING NUMBER	A
666-00100	