
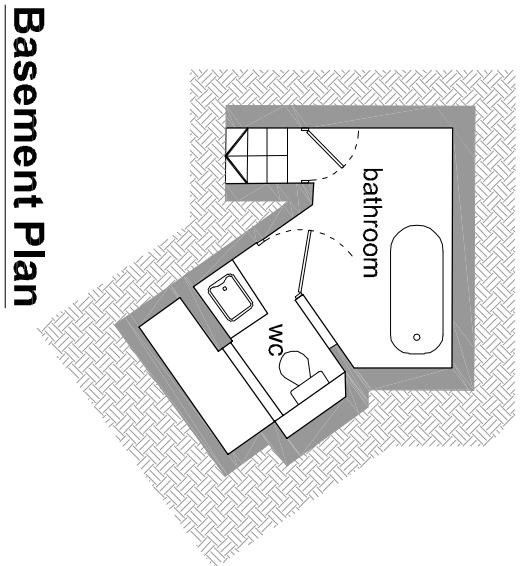
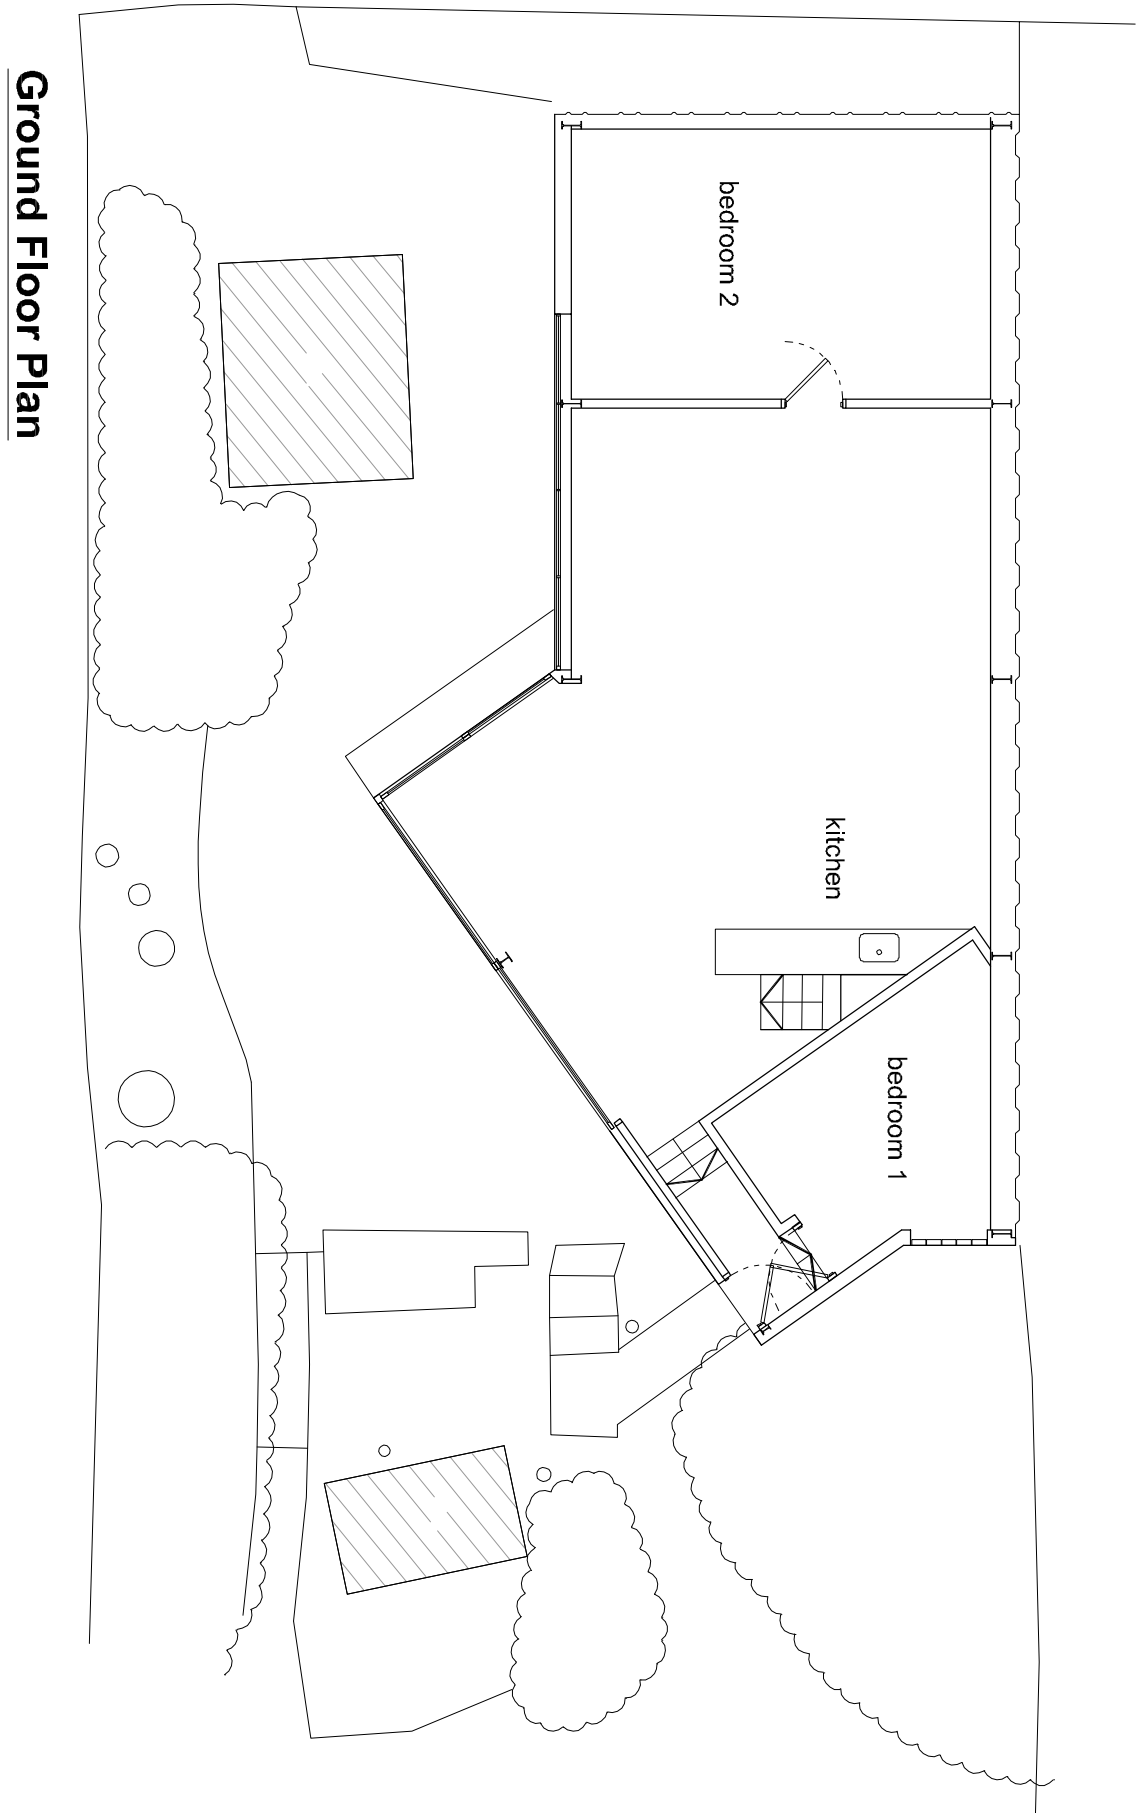
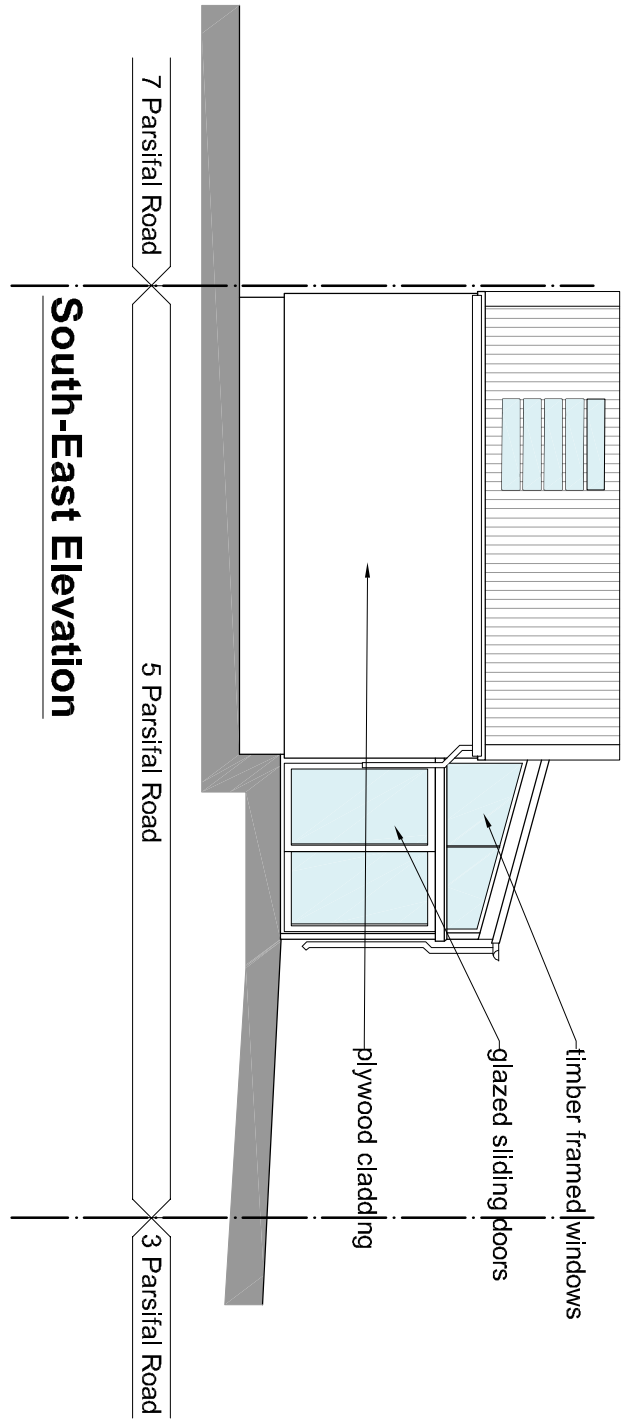
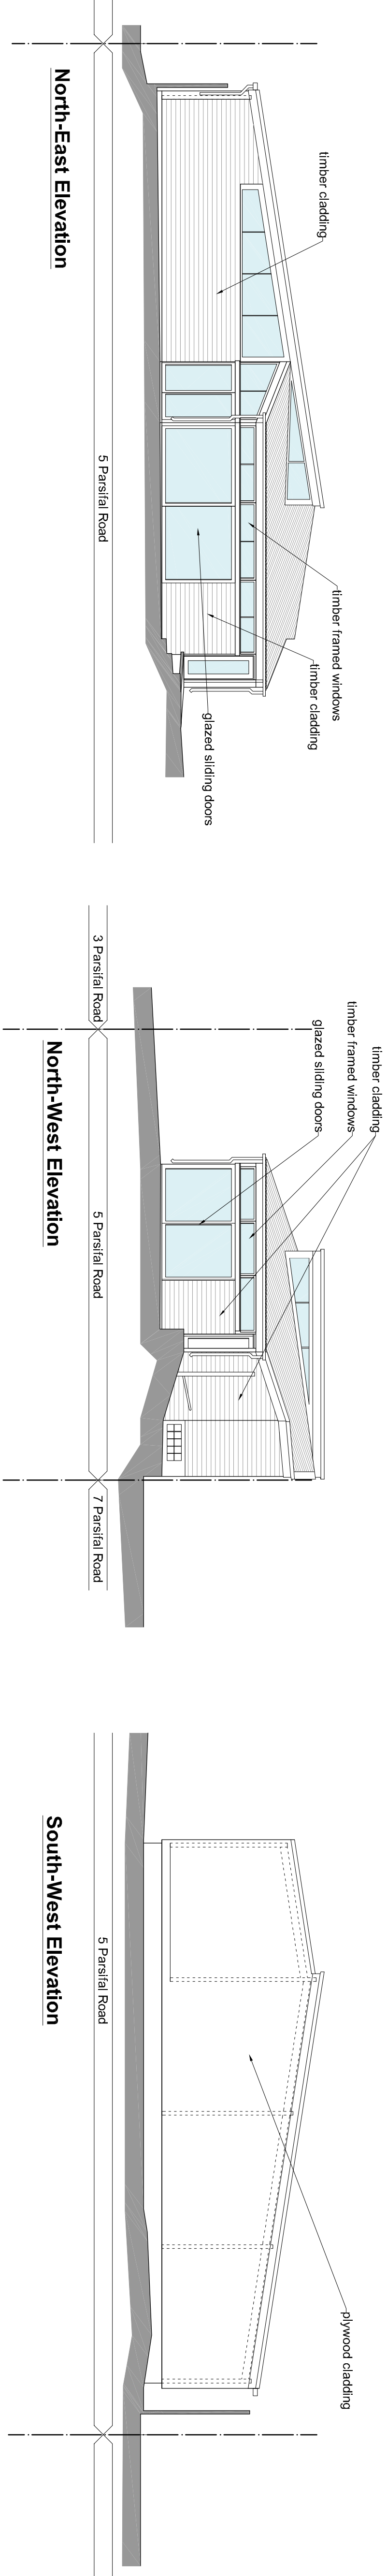


Site/Roof Plan 1:200

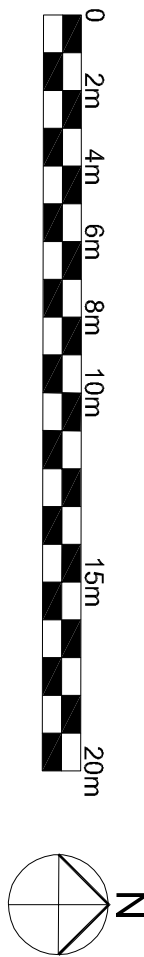

B	Updated to client comments	07/09/2020
A	General Updates	12/06/2020
Rev	Description	Date
Do not scale from this drawing		
NOADES architects 4 Penn Way Chorleywood Hertfordshire WD3 5HQ 01923 282360 www.noadesarchitects.com		

Client
B Blackledge
Project
5 Parsifal Road
Garden Studio
Description
Existing Drawings

Scale
1:100 uno
Job No.
4077

Drawn
MN
Drawing No.
P-002

Date
Aug 19
Rev
B