



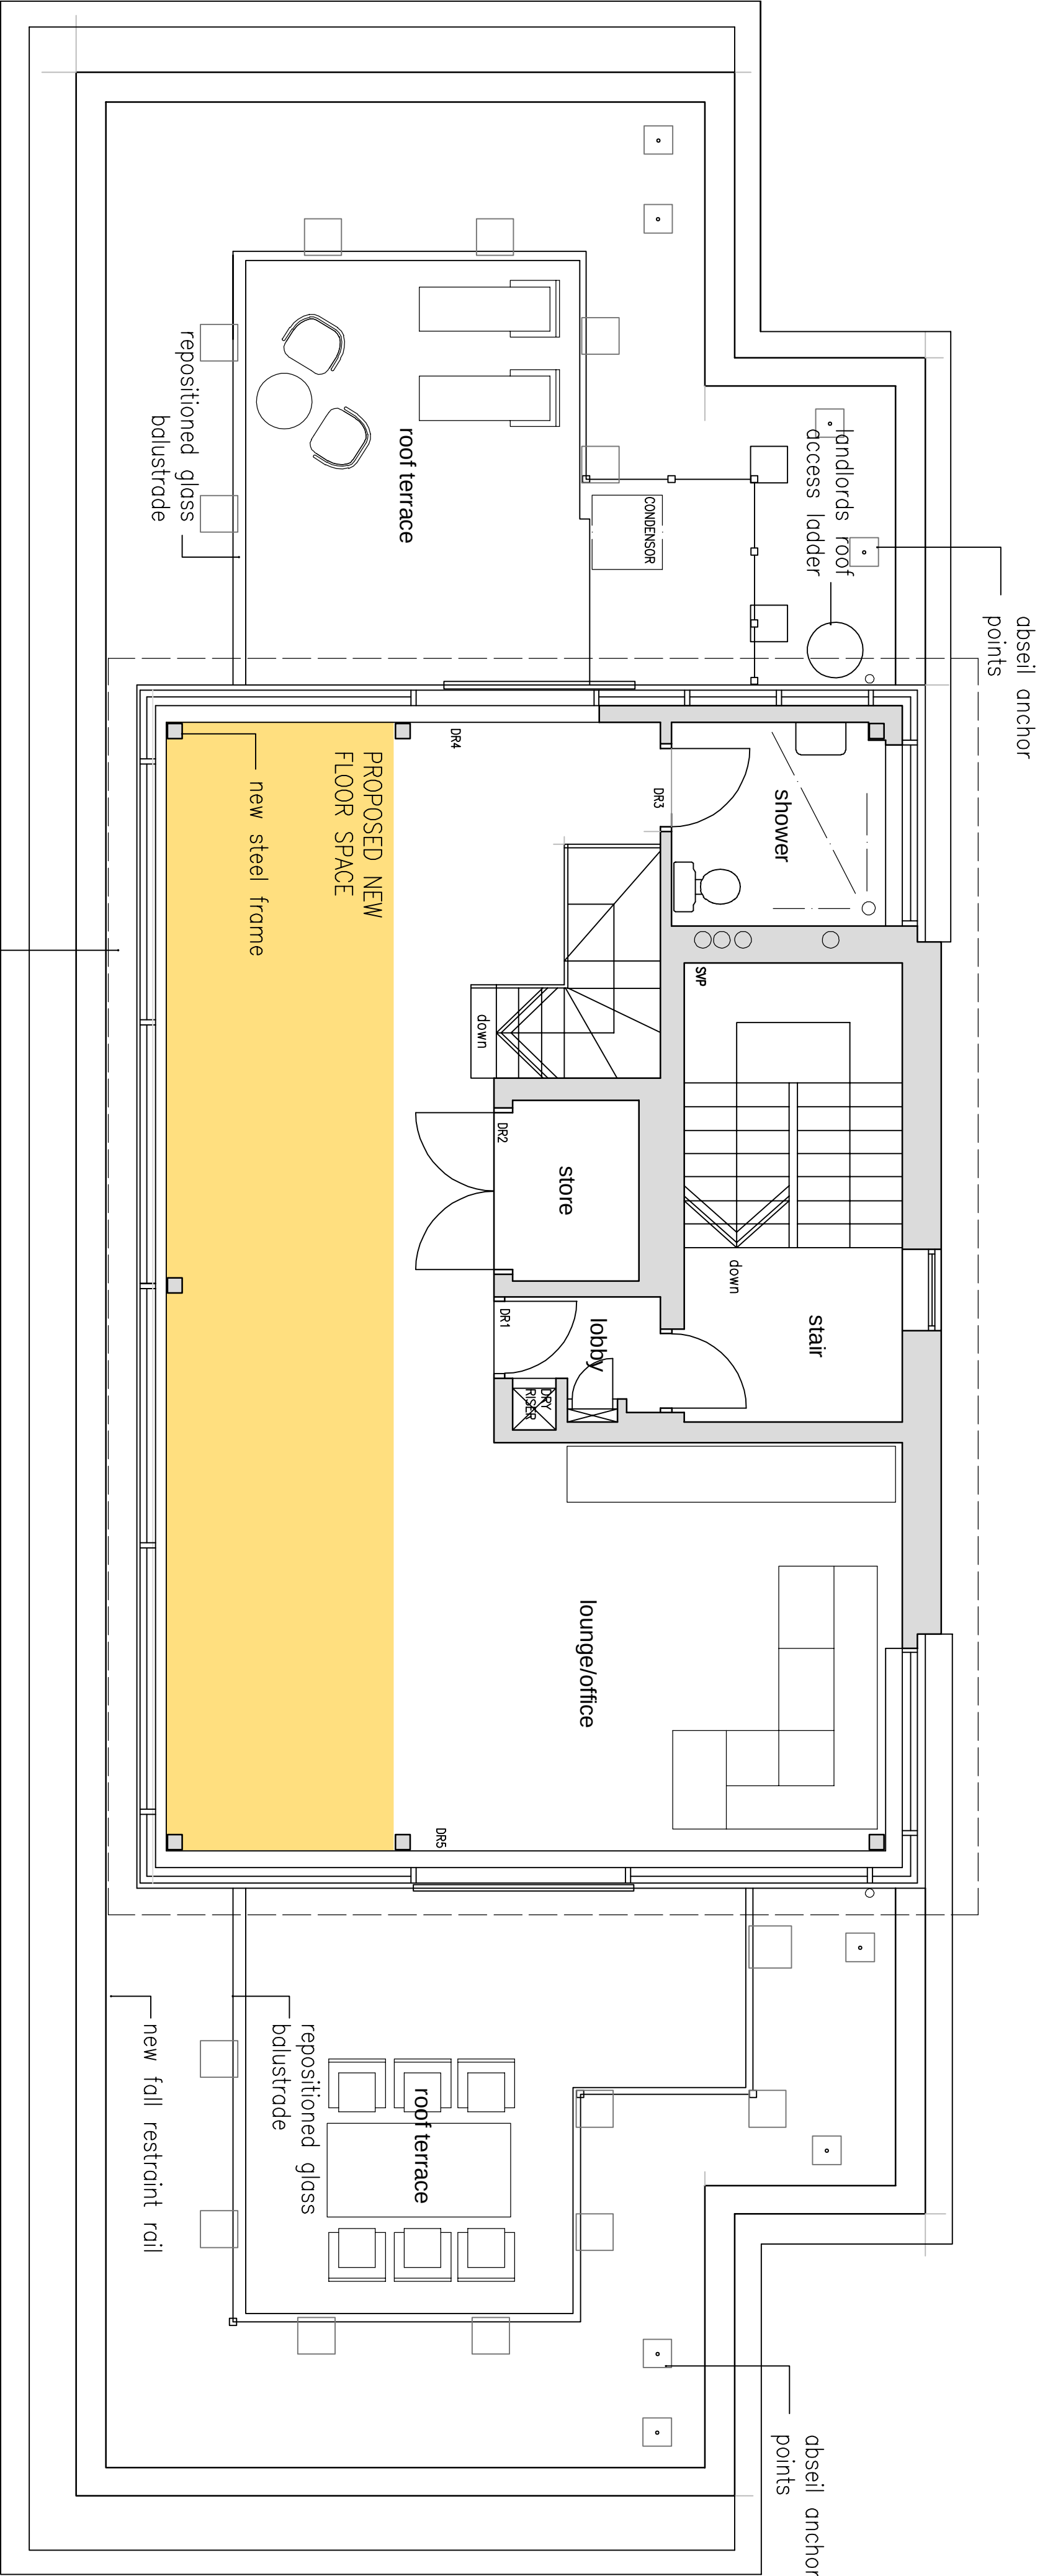

EXISTING UPPER FLOOR PLAN (LEVEL 7)

new polyester powder coated curtain walling to match existing extended forward

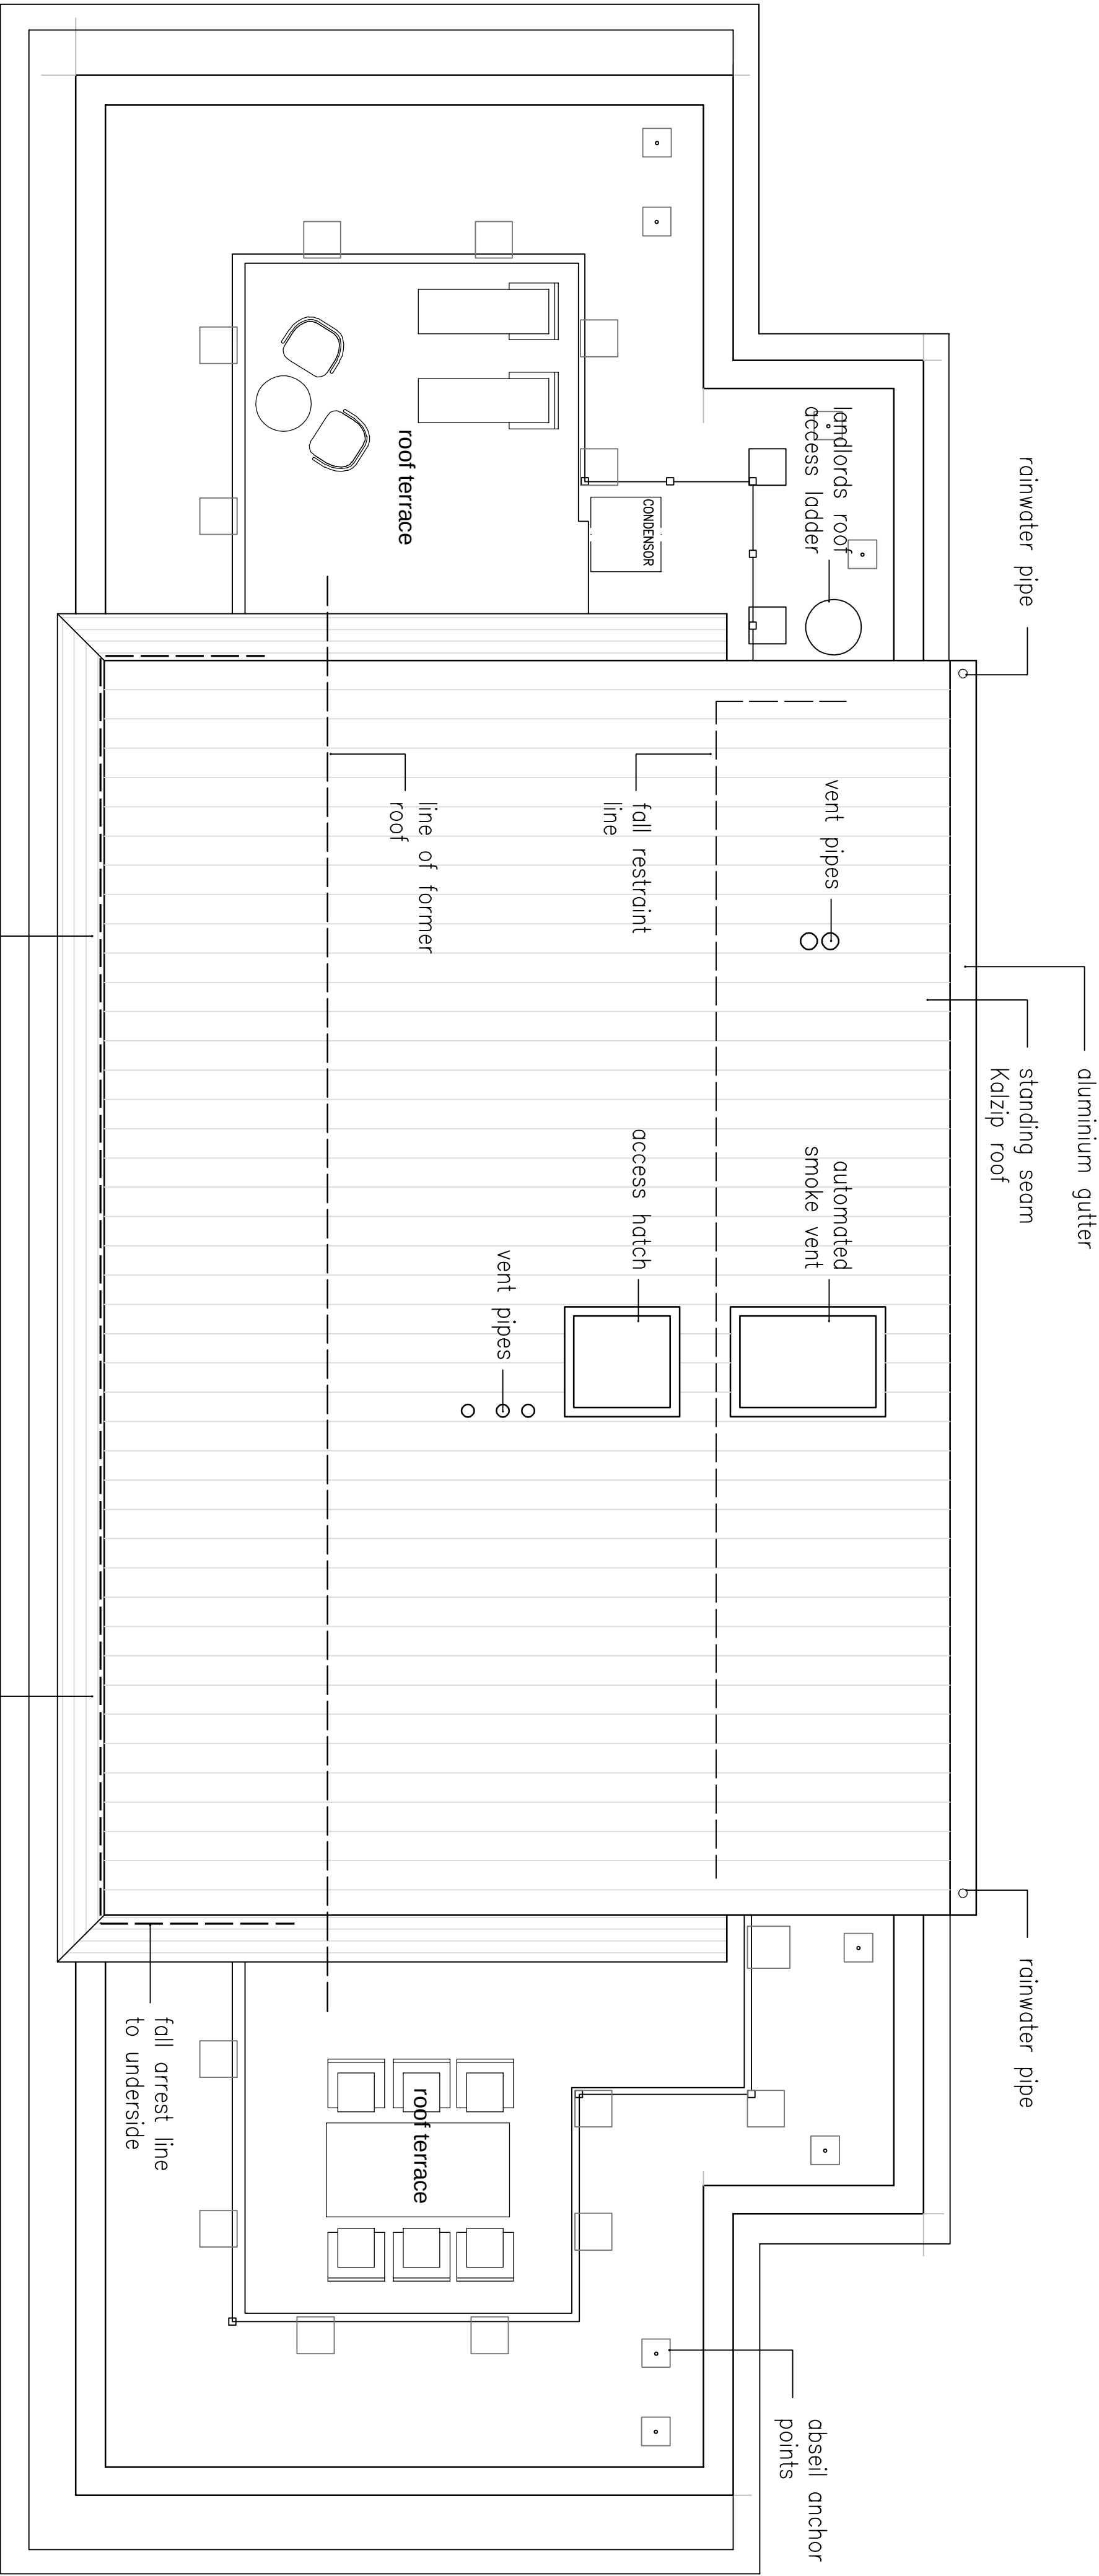

PROPOSED ROOF PLAN

A WINDOW CLEANING REVIEWED
revisions

11.09.20

proposed floor plans
penthouse apartment
regents heights - st johns wood

date: january 2019 scale 1:50 @a1 1:100 @a3

status: preliminary dwg. d289S/PL/06 rev A

DO NOT SCALE - IF DIMENSIONS ARE NOT GIVEN PLEASE ASK
COPYRIGHTED TO ARCHITECTURAL DESIGNWORKS LTD

architectural designworks limited

designworks

