

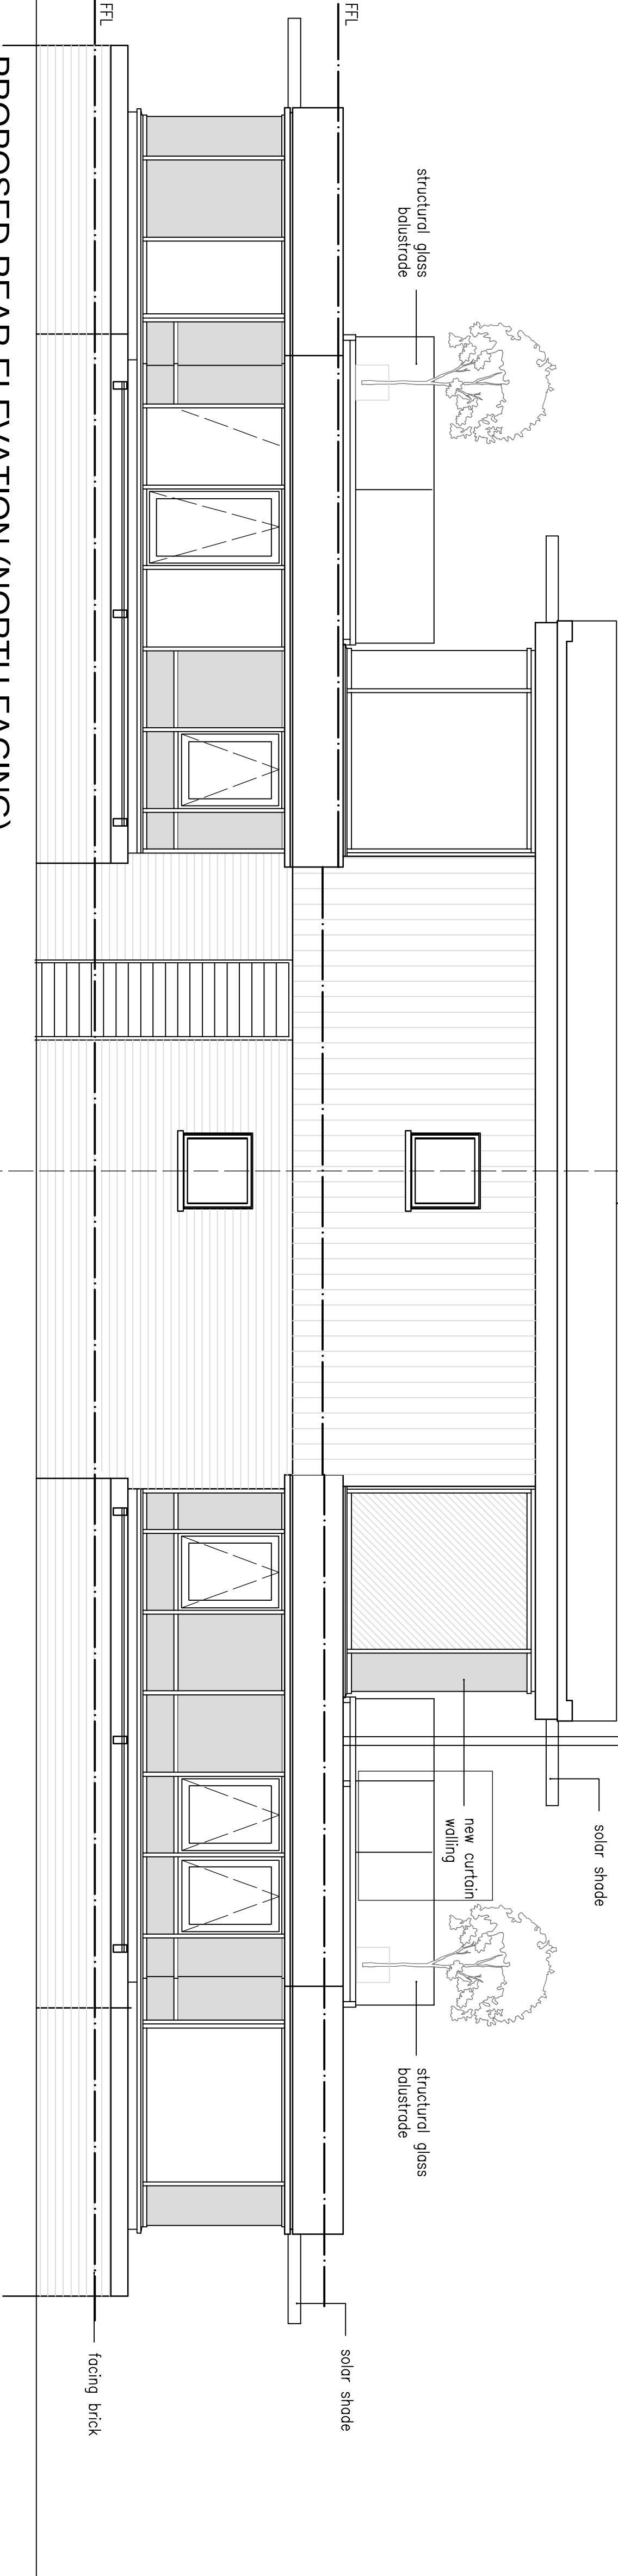
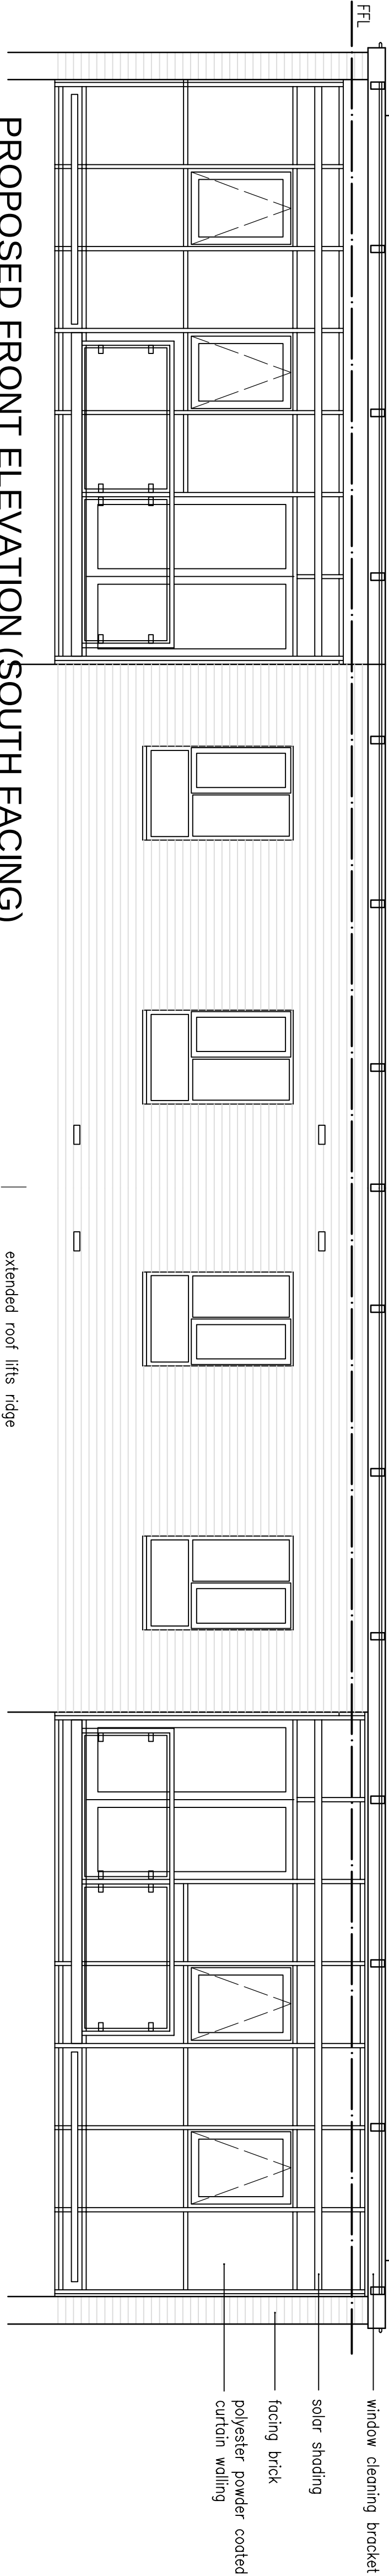


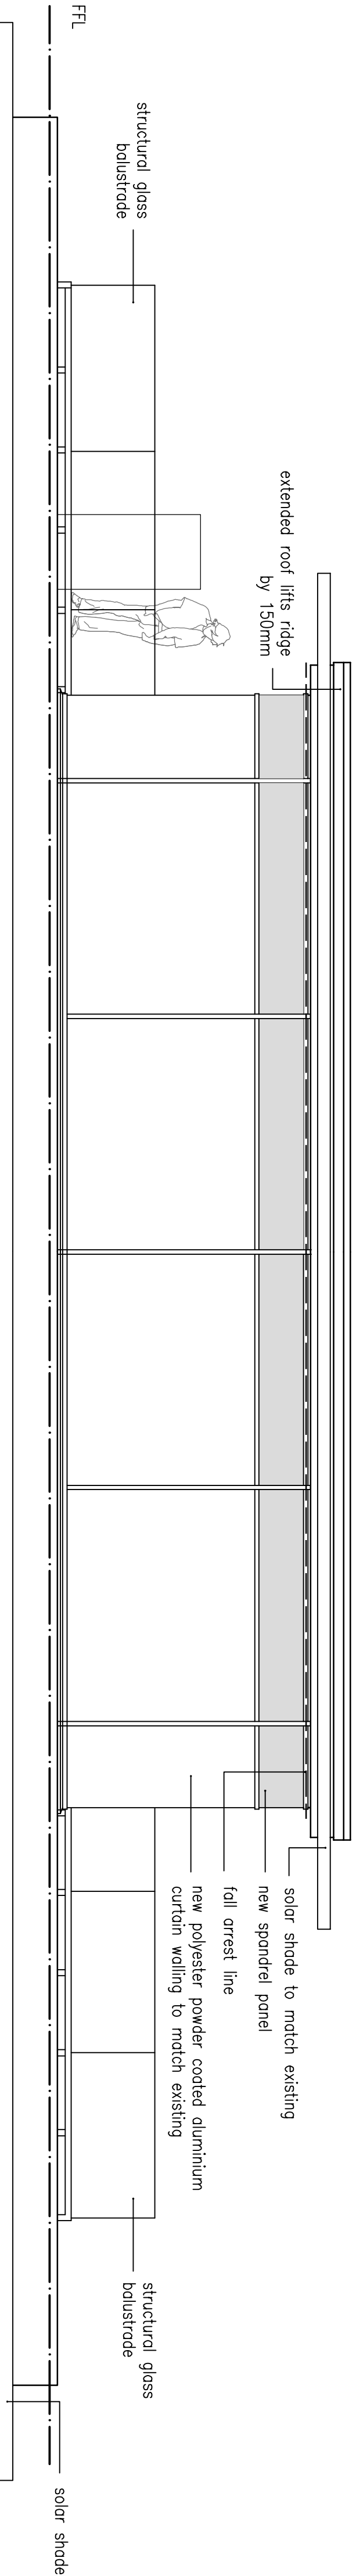

PROPOSED REAR ELEVATION (NORTH FACING) NO ALTERATIONS

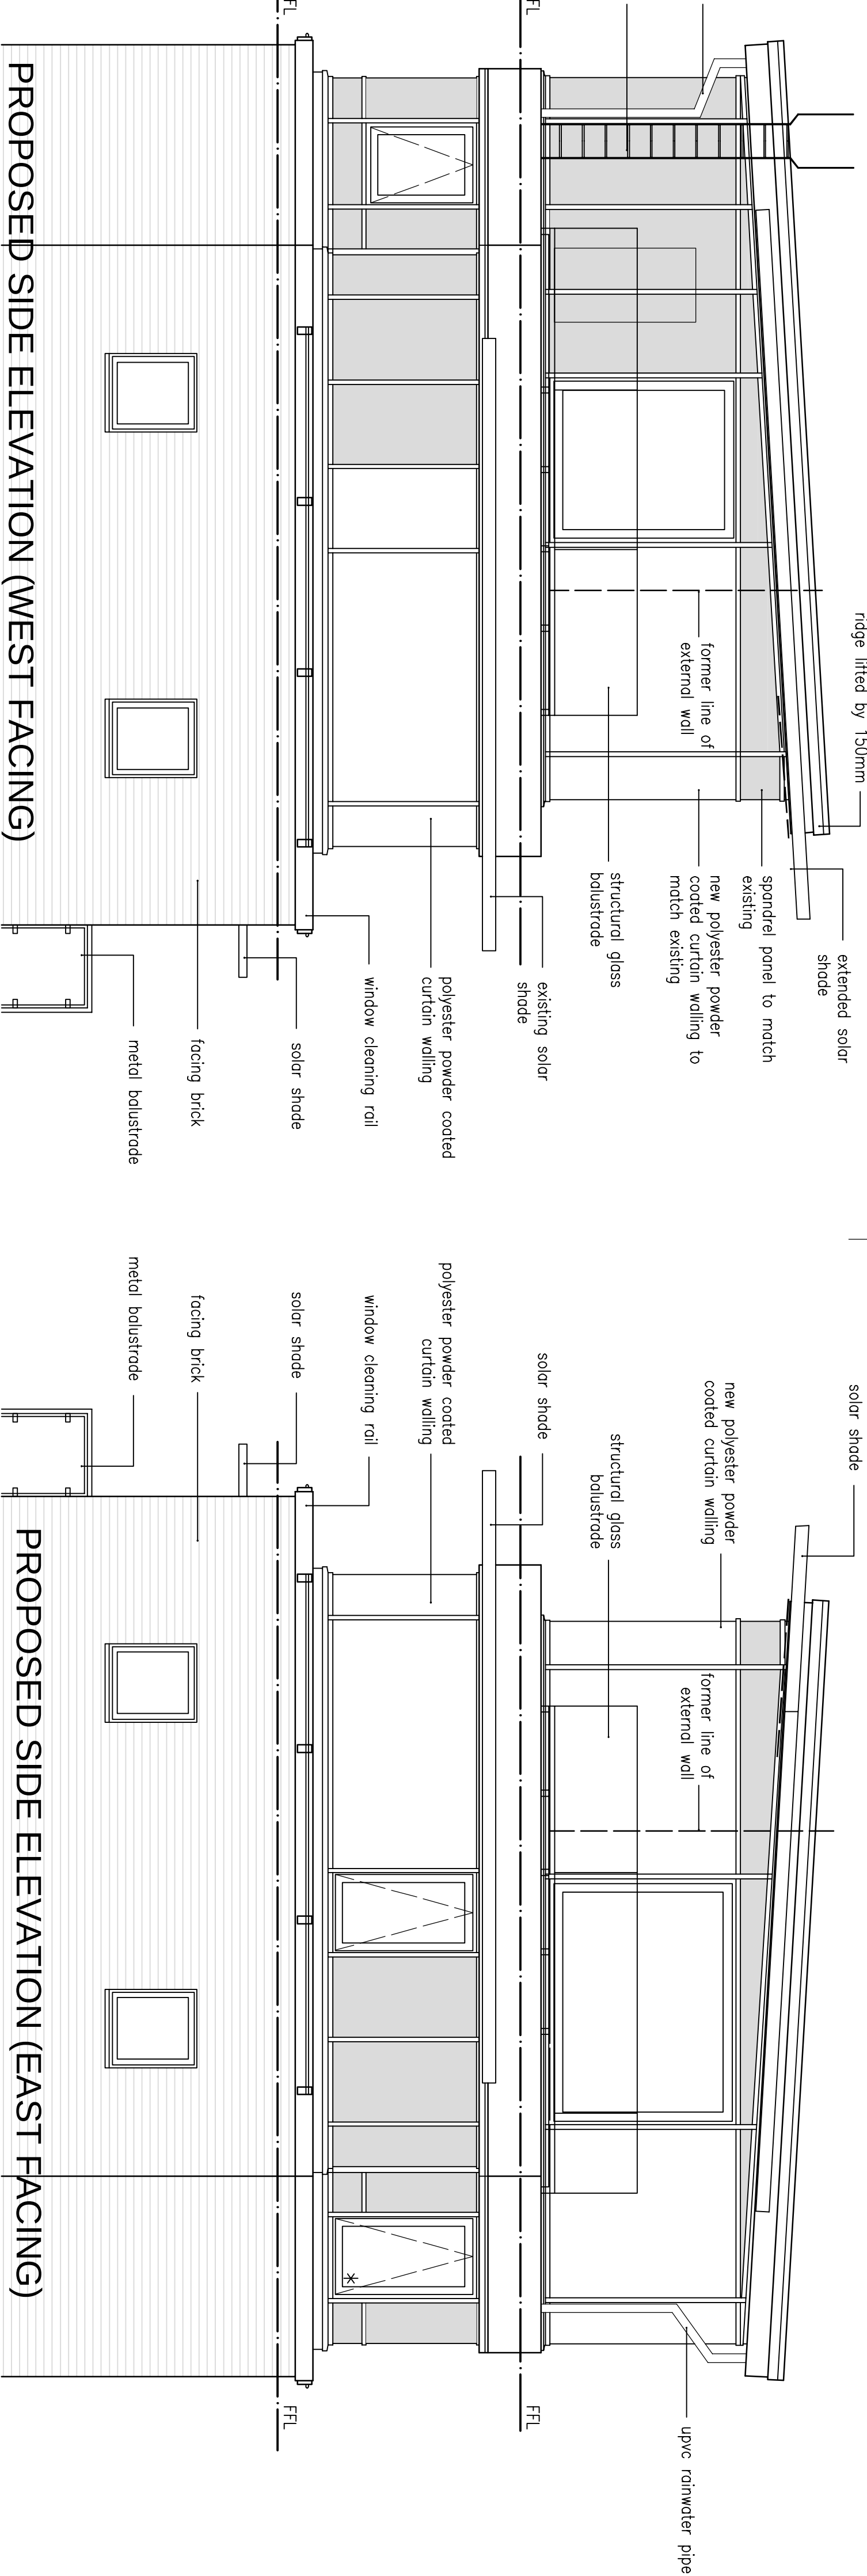

PROPOSED SIDE ELEVATION (WEST FACING)

PROPOSED SIDE ELEVATION (EAST FACING)

A WINDOW CLEANING REVIEWED			11.09.20
revisions			
proposed elevations			
penthouse apartment			
regents heights - st johns wood			
date: january 2019	scale 1:50 @a1	1:100 @a3	
status: preliminary	dwg. d289S/PL/08	rev A	
DO NOT SCALE - IF DIMENSIONS ARE NOT GIVEN PLEASE ASK			
COPYRIGHTED TO ARCHITECTURAL DESIGNWORKS LTD			

architectural designworks limited

designworks

BUILDINGS	S P A C E S	P L A C E S
-----------	-------------	-------------

studio one 17 tiddyn gardens heywood OL10 2WF t: 0161 352 1943 e: architects@archdesignworks.co.uk