



DRAFT
FOR DISCUSSION
PURPOSES ONLY



EXISTING WEST ELEVATION - DOWNSHIRE HILL

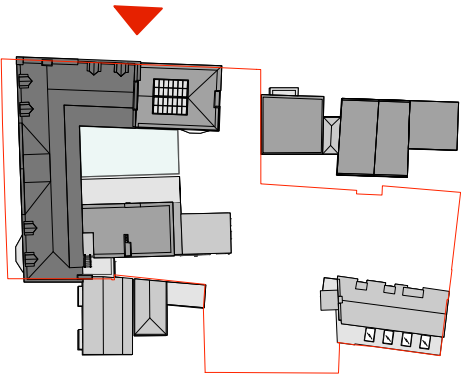

PROPOSED WEST ELEVATION - DOWNSHIRE HILL

 

#	Date:	Revision:	[DR] [CH] Thumbnail:
Type:			
GENERAL ARRANGEMENT			
Dwg.no:			
Status:			
S - 1732 - 203			
1:100@ A1			
Scale: 1:200@ A3			
Client: ESFA			
Drawing Title: West Elevation			
Copyright Satellite Architects Limited			
Do not scale from this drawing. All construction information			
should be taken from figured dimensions only.			
All dimensions to be checked on site.			
www.satellitearchitects.com			

GENERAL ARRANGEMENT

S - 1732 - 203

1:100@ A1

Scale: 1:200@ A3

Client: ESFA

Copyright Satellite Architects Limited
Do not scale from this drawing. All construction information
should be taken from figured dimensions only.
All dimensions to be checked on site.
www.satellitearchitects.com

Job Title: Abacus Belsize Primary School Site

Drawing Title: West Elevation

Unit 308, 137-149 Goswell Road, London EC1V 7ET


satellitearchitects

EXISTING



SA

DRAFT

FOR DISCUSSION
PURPOSES ONLY

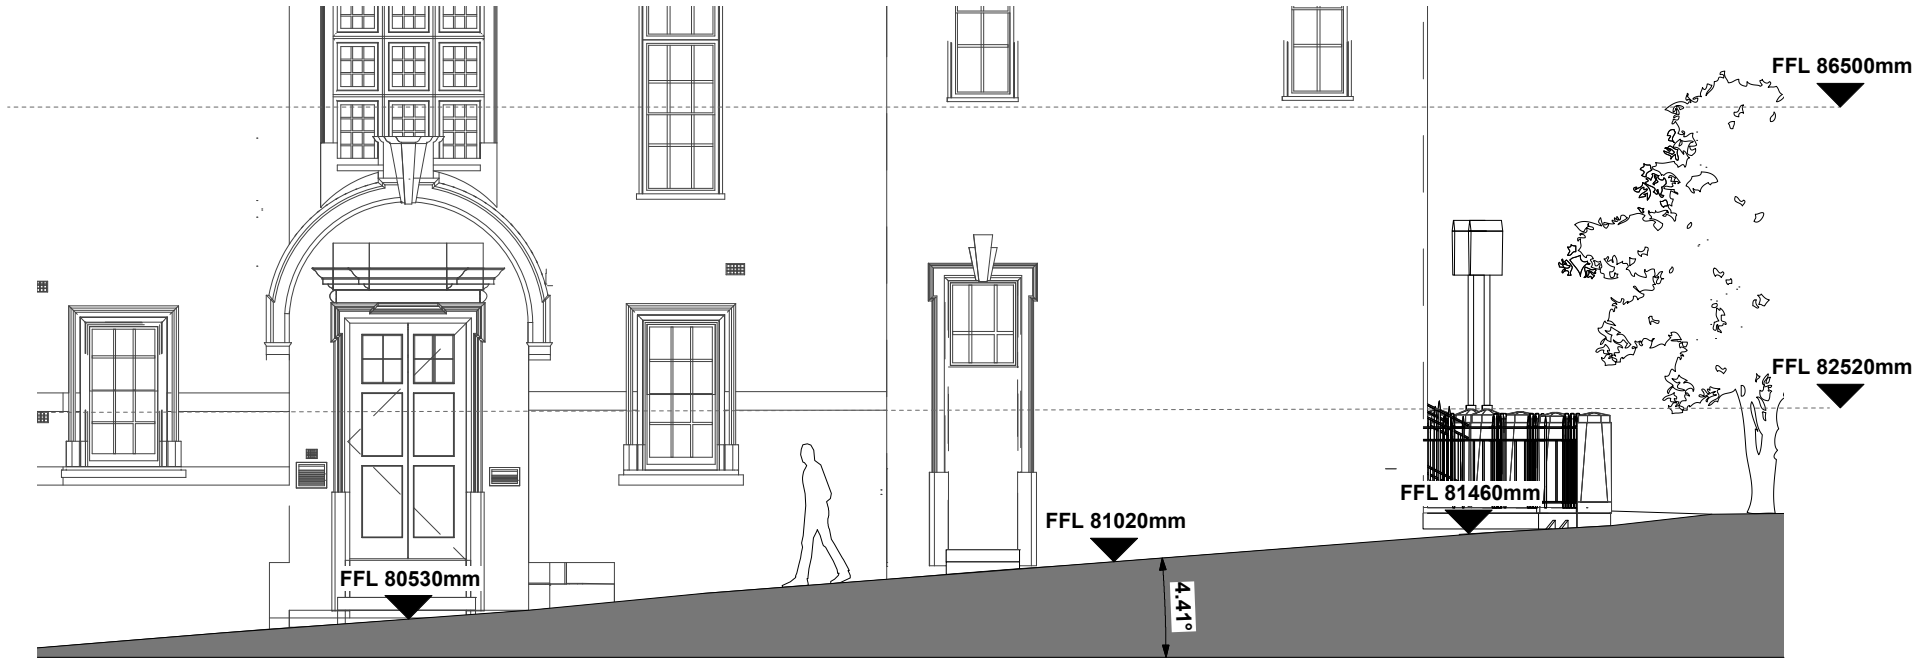

EXISTING WEST ELEVATION - DOWNSHIRE HILL

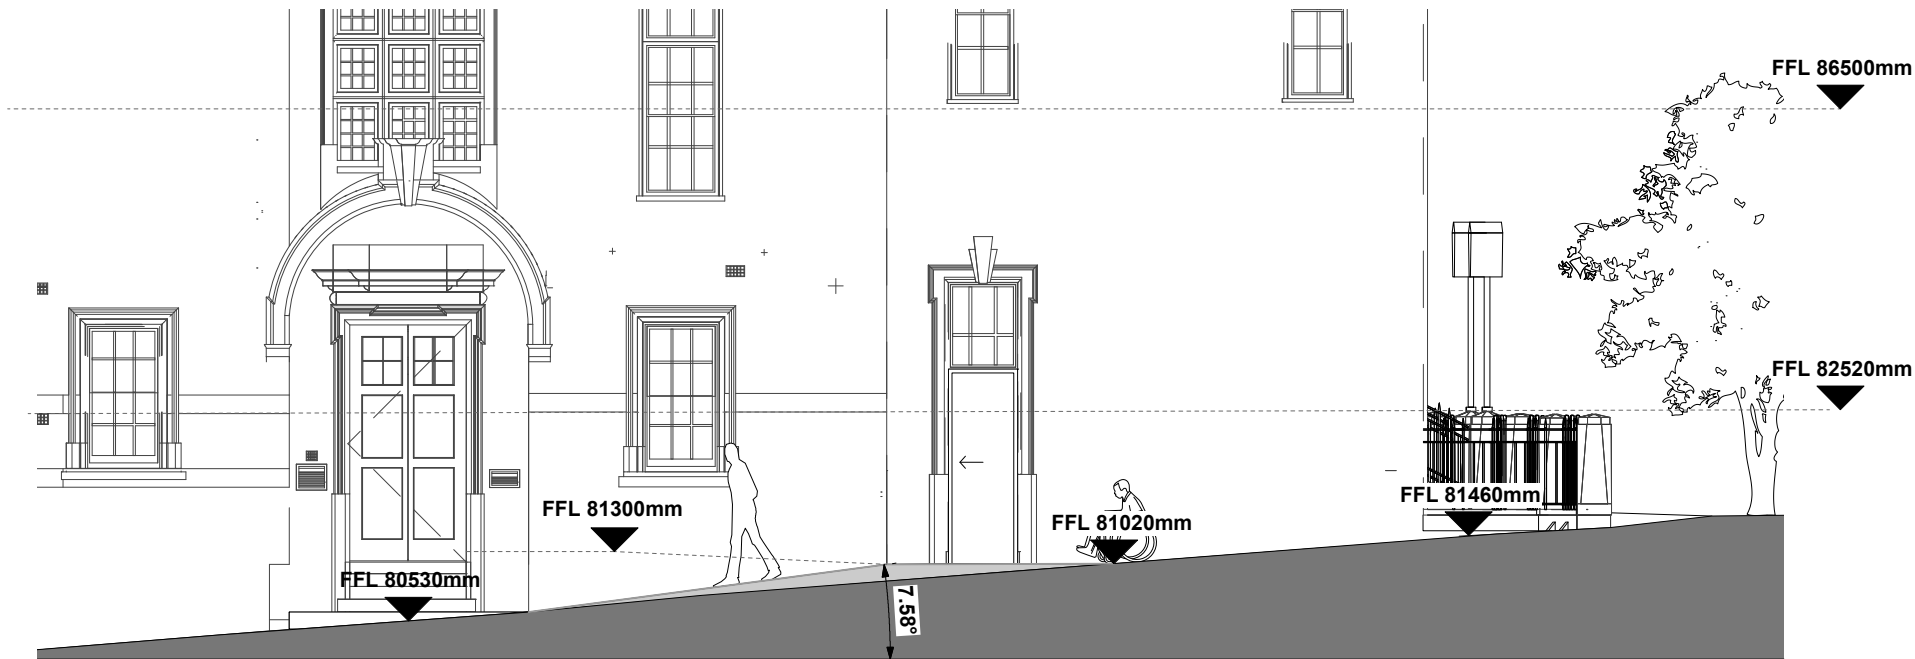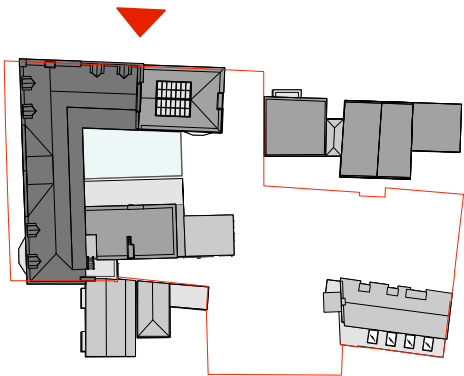

PROPOSED WEST ELEVATION - DOWNSHIRE HILL

SCALE 1:50
0 5

EXISTING

#	Date:	Revision:	DR:CH: Thumbnail:
Type: GENERAL ARRANGEMENT			
Dwg.no: S - 1732 - 204			
Scale: 1.1000@ A1 1.2000@ A3			
Client: ESFA			
Job Title: Abacus Belsize Primary School Site			
Drawing Title: West Elevation Detail			
Unit 308, 137-149 Goswell Road, London EC1V 7ET t: 020 72500 558 www.satellitearchitects.com			


satellitearchitects

DRAFT

FOR DISCUSSION
PURPOSES ONLY


Key

- BASIC TEACHING AREA
- LARGE SPACES
- LEARNING REOURCE AREA
- STAFF AND ADMINISTRATION AREAS
- STORAGE
- NON-NET AREA
- COMMUNITY
- CIRCULATION
- ENTRANCE

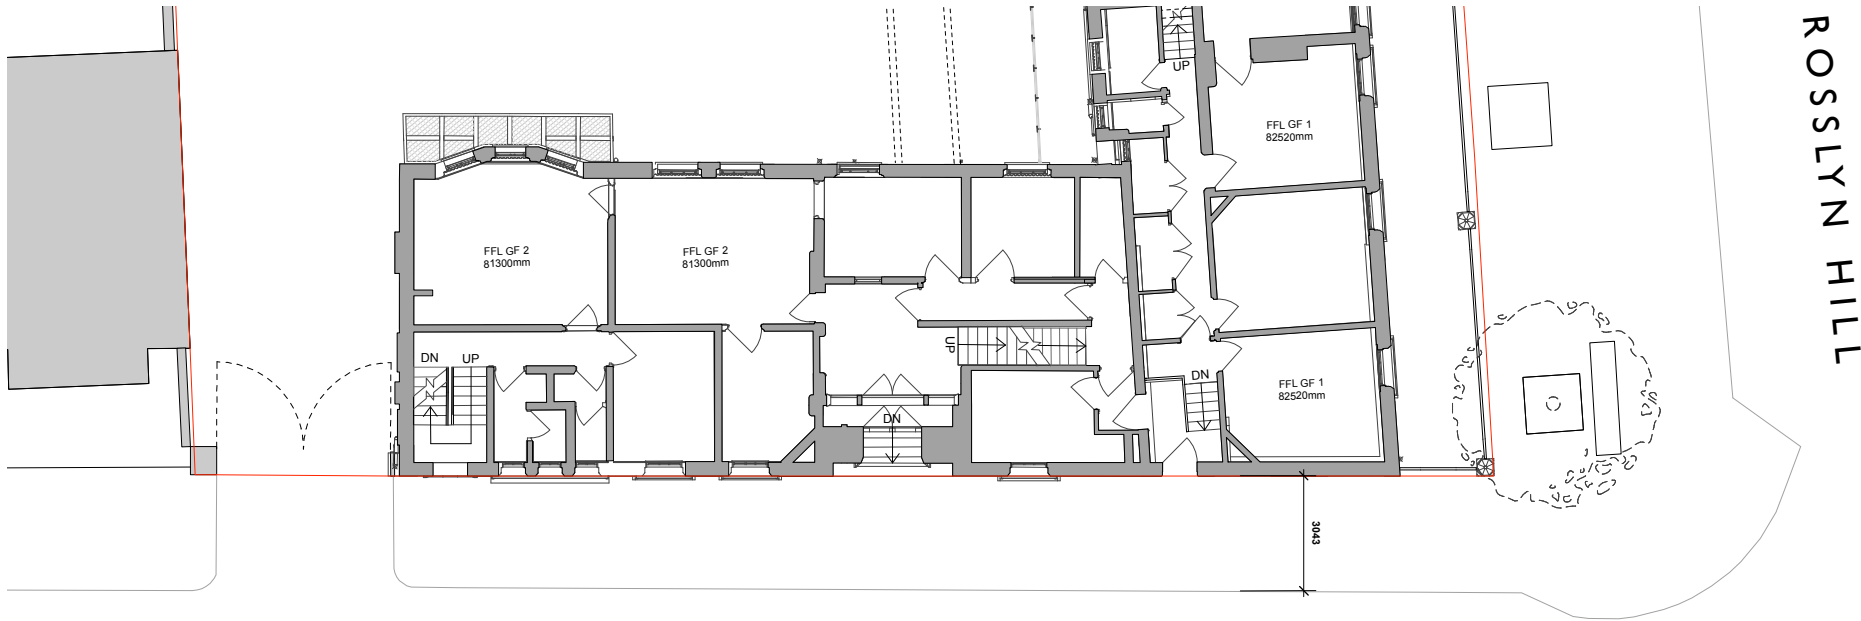

DOWNSHIRE HILL

EXISTING ENTRANCE FLOORPLAN - DOWNSHIRE HILL

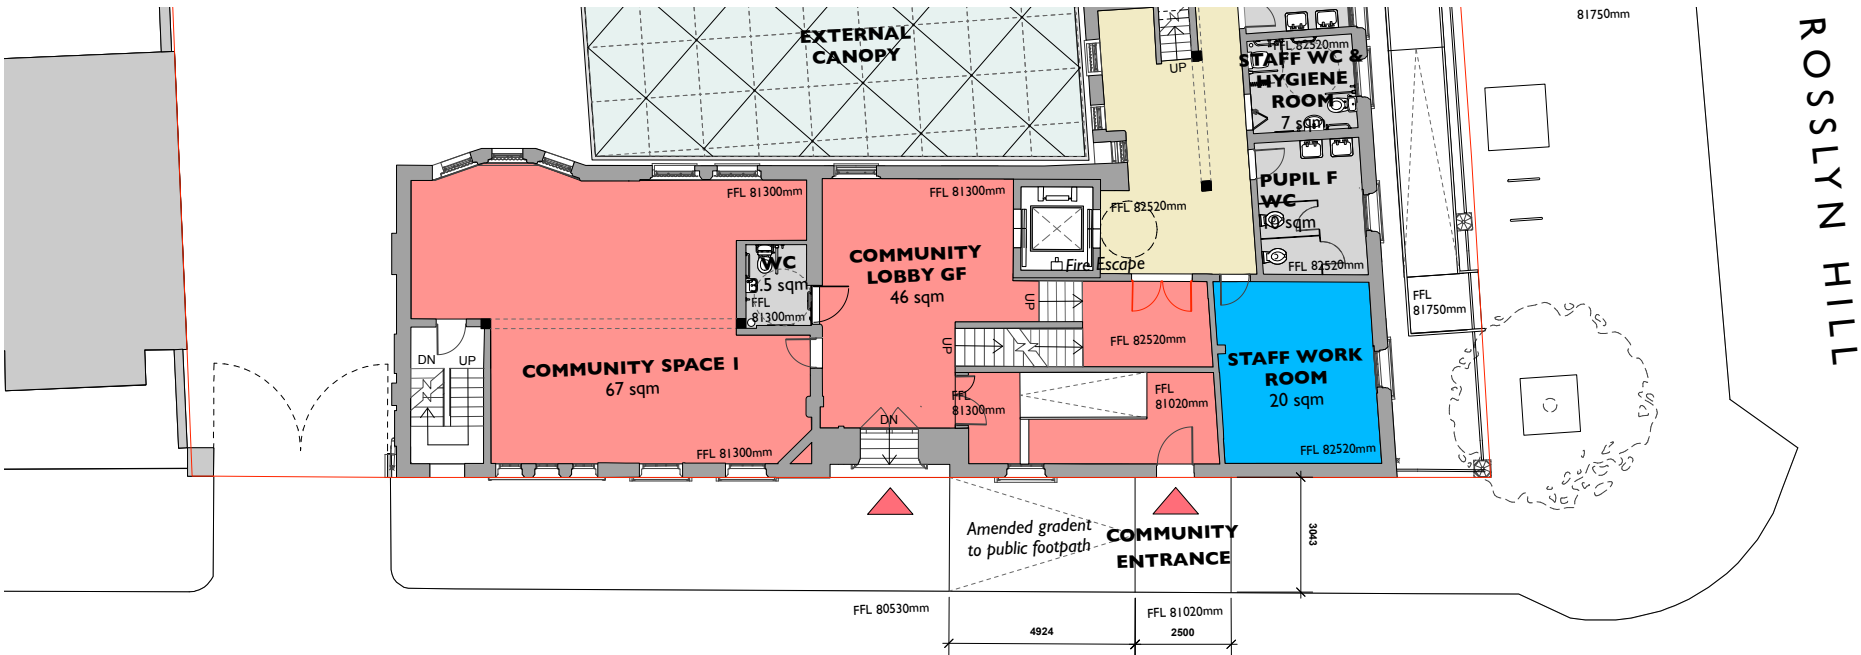

DOWNSHIRE HILL

PROPOSED ENTRANCE FLOOR PLAN - DOWNSHIRE HILL



#	Date:	Revision:	DR:CH: Thumbnail:
Type:	GENERAL ARRANGEMENT		
Dwg.no:	E - 1732 - 700		
Scale:	1:100@ A1	1:200@ A3	
Client:	ESFA		
Job Title:	Abacus Belsize Primary School Site		
Drawing Title:	Entrance Floorplans Downshire Hill		
Copyright Satellite Architects Limited	Unit 308, 137-149 Goswell Road, London EC1V 7ET		
Do not scale from this drawing. All construction information should be taken from figured dimensions only.	1:100 72500 558		
All dimensions to be checked on site.	satellitearchitects		
www.satellitearchitects.com			

EXISTING