

DOWNSHIRE HILL




- To be demolished
- To be retained
- To be build

Second Floor Area
305.22 sqm

DEMOLITION

SECOND FLOOR PLAN - DEMOLITION

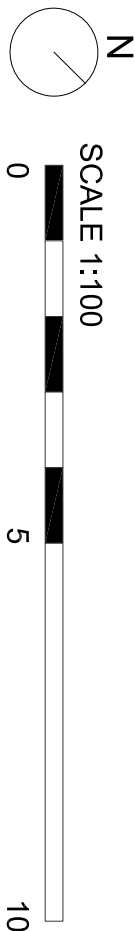

GENERAL ARRANGEMENT

Design: Status:

D - 1732 - 103 D

1:100@ A1

Scale: 1:200@ A3

Job Title: Abacus Belsize Primary School

Client: ESFA

Drawing Title: Second Floor Plan - Demolition

Type: 21/08/19 Rev.D - Proposed and Demolition revised
16/08/19 Rev.C - Proposed and Demolition revised
27/11/18 Rev.B - Lines amended
Date: Revision:
Dr/Cdt: Thunhall