
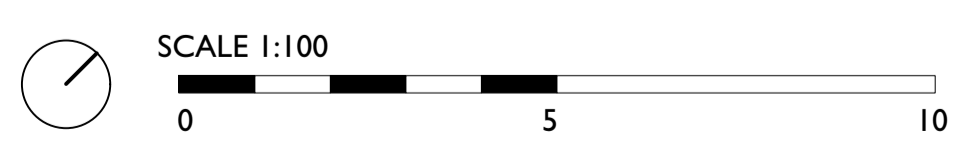


Note: Brickwork will be cleaned as necessary to a method agreed with the Local Authority

Brickwork and stonework to be repaired on a like for like basis where necessary

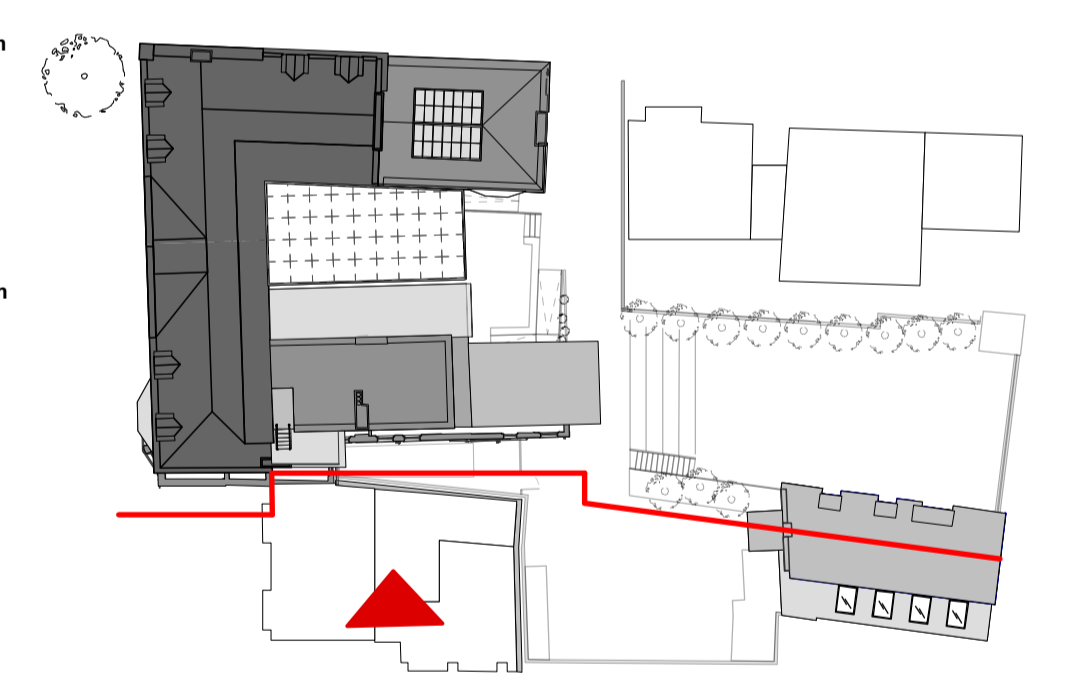

PROPOSED

12/04/19 | Rev.C - Notes added
 26/02/18 | Rev.B - Bike storage closed
 # | Date: | Revision: | DR: CH | Thumbnail:

Type:
GENERAL ARRANGEMENT

Dwg.no: **P - 1732 - 203 C** Status:

1:100@ A1
 Scale: 1:200@ A3
 Client: DFE
 Job Title: Abacus Belsize Primary School
 Drawing Title: Proposed Southeast Elevation
 41 Corsham Street, London N1 6DR
 Copyright Satellite Architects Limited
 Do not scale from this drawing. All construction information should be taken from figured dimensions only. All dimensions to be checked on site.
 www.satellitearchitects.com
 satellitearchitects