



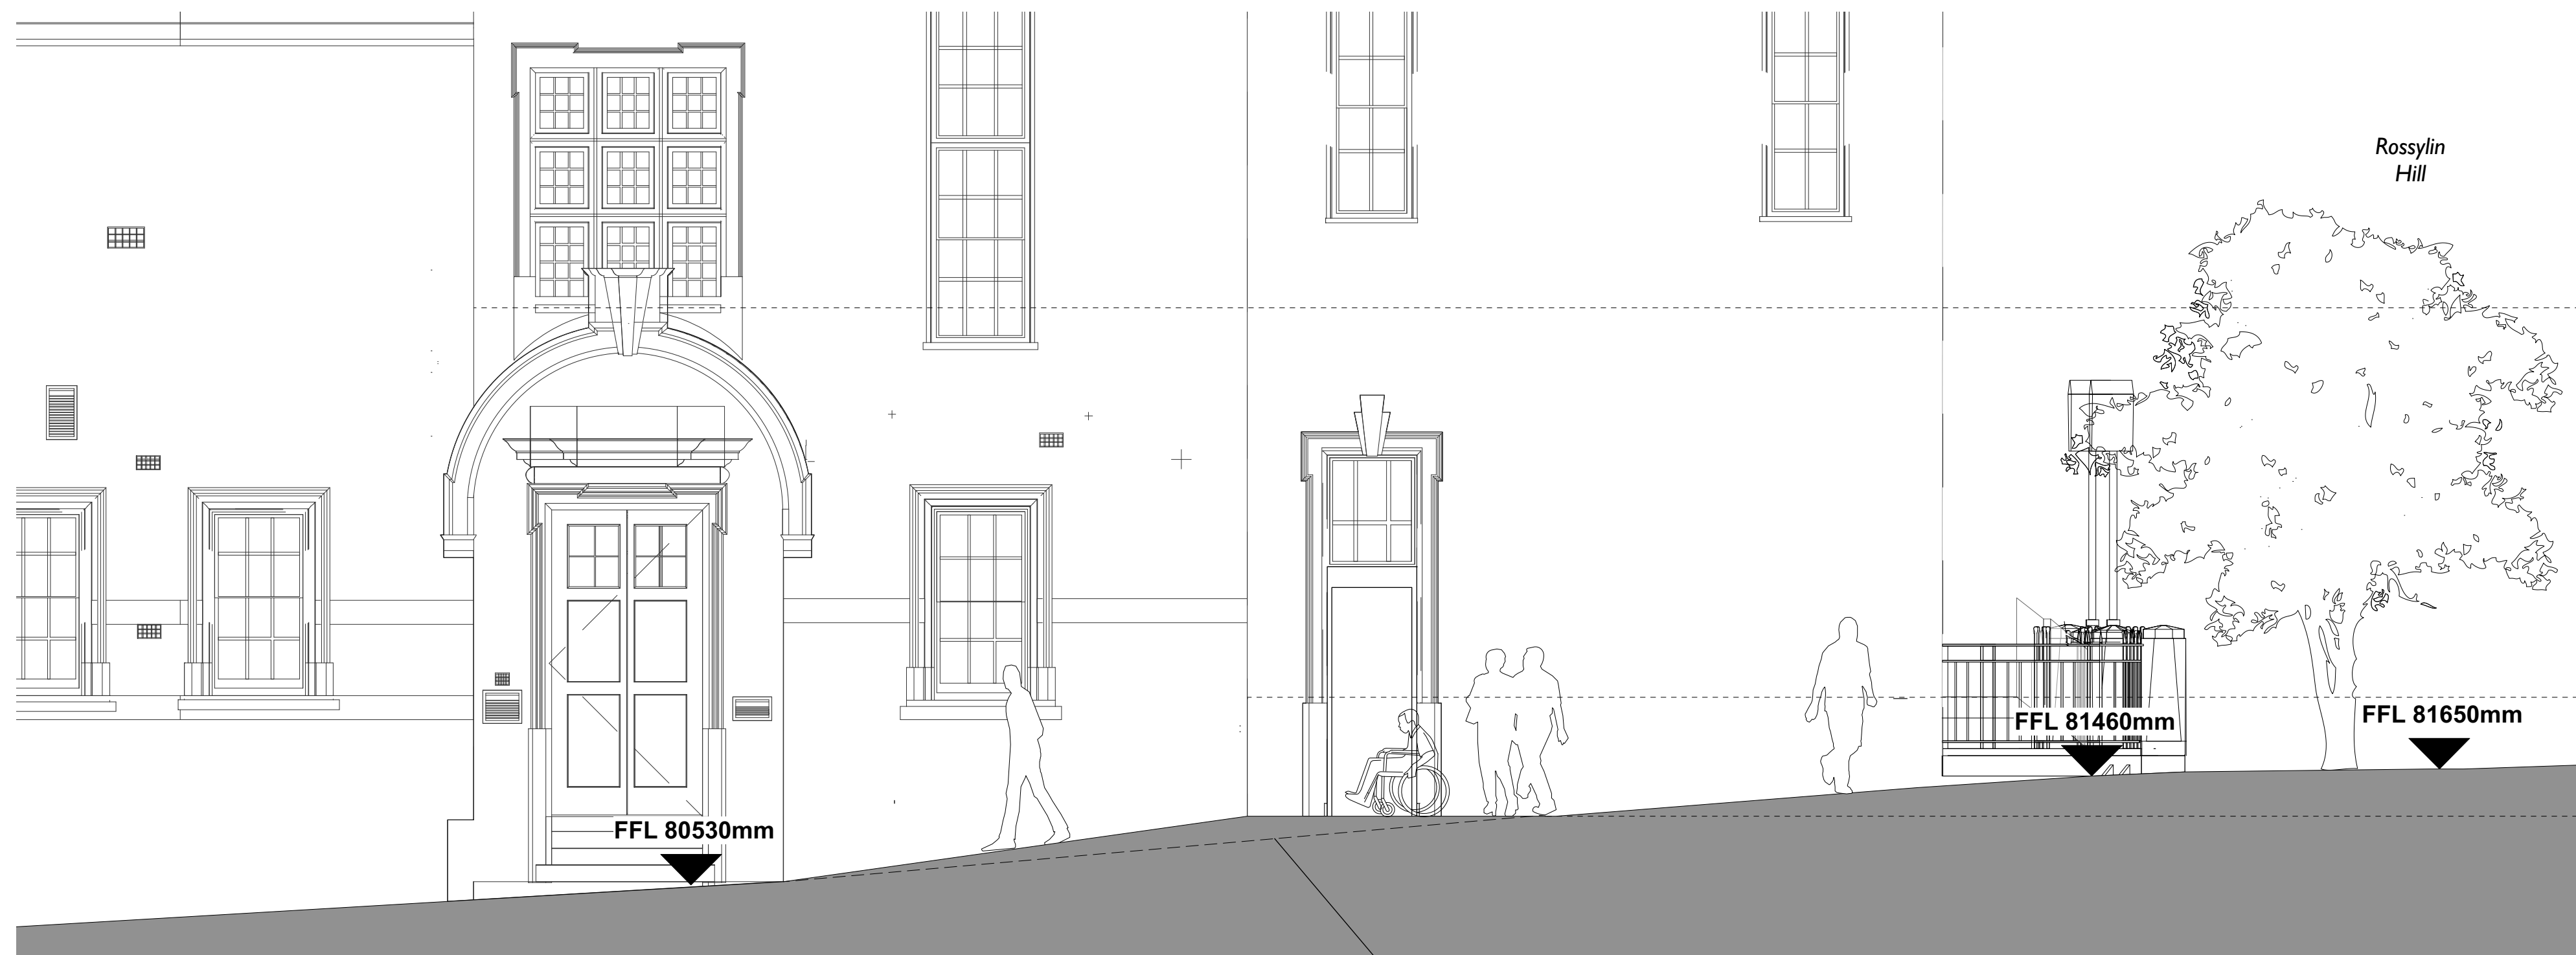

1F 1
FFL 86500mm

GF 1
FFL 82520mm


GF 2
FFL 81300mm

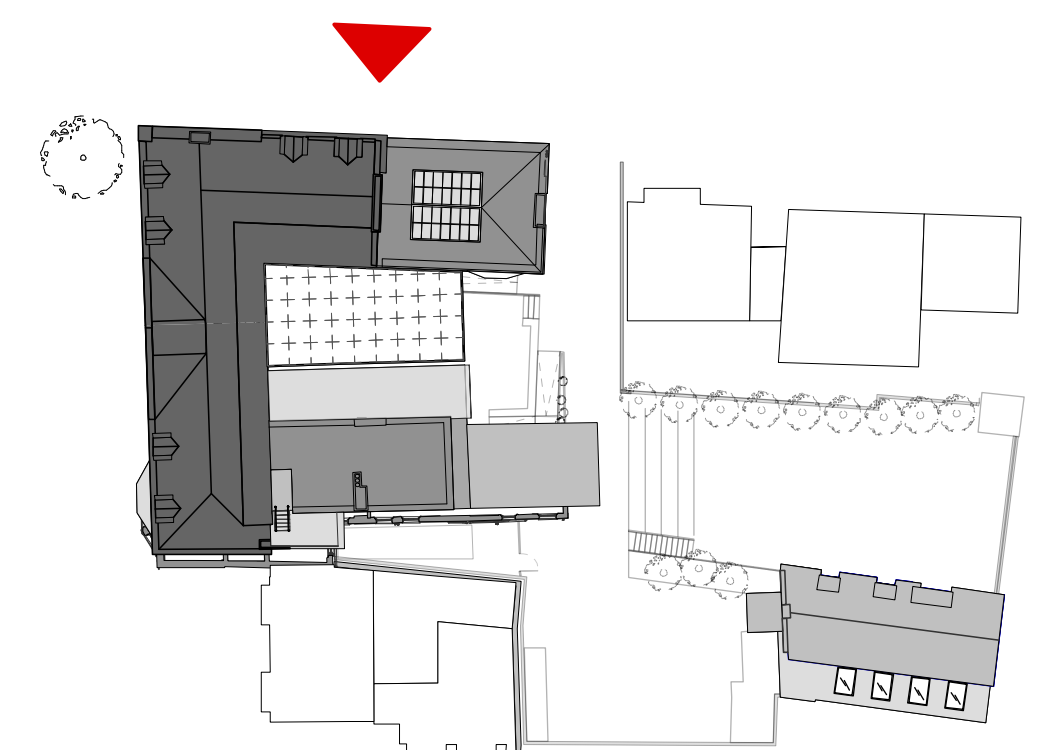


1F 1
FFL 86500mm

GF 1
FFL 82520mm

GF 2
FFL 81300mm

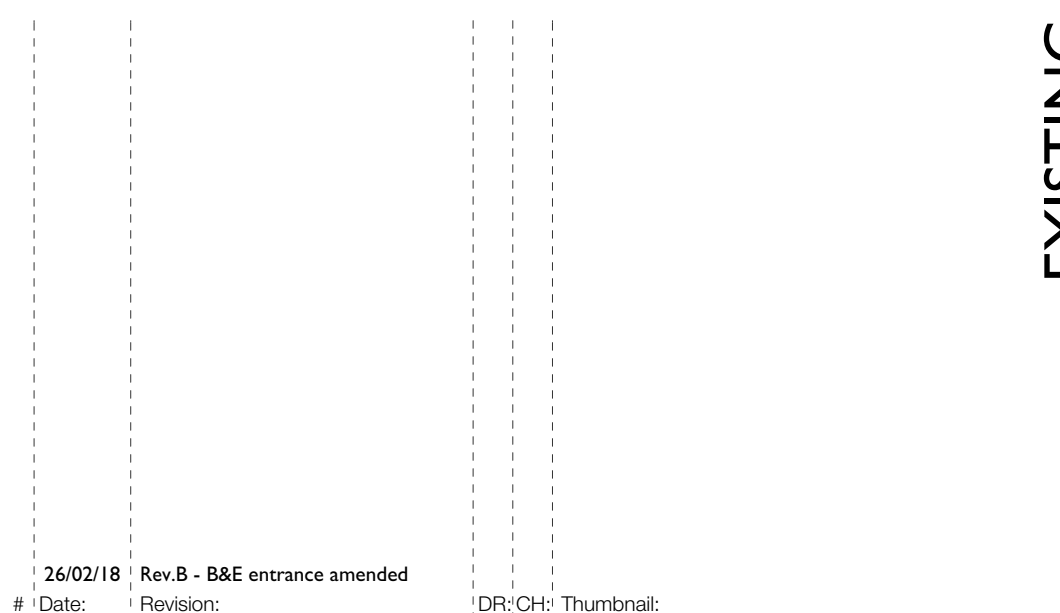

EXISTING

 

26/02/18
| Date: | Revision: |

Rev.B - B&E entrance amended
DR:CH: Thumbnail:

Type:
GENERAL ARRANGEMENT

Dwg.no:
P - 1732 - 304 B

Scale: 1:200@ A3

Client: DFE

Job Title: Abacus Belsize Primary School

Drawing Title: Proposed Northwest Elevation

Copyright Satellite Architects Limited
Do not scale from this drawing. All construction information
should be taken from figured dimensions only.
All dimensions to be checked on site.
www.satellitearchitects.com

41 Corsham Street, London N1 6DR

satellitearchitects

SA