
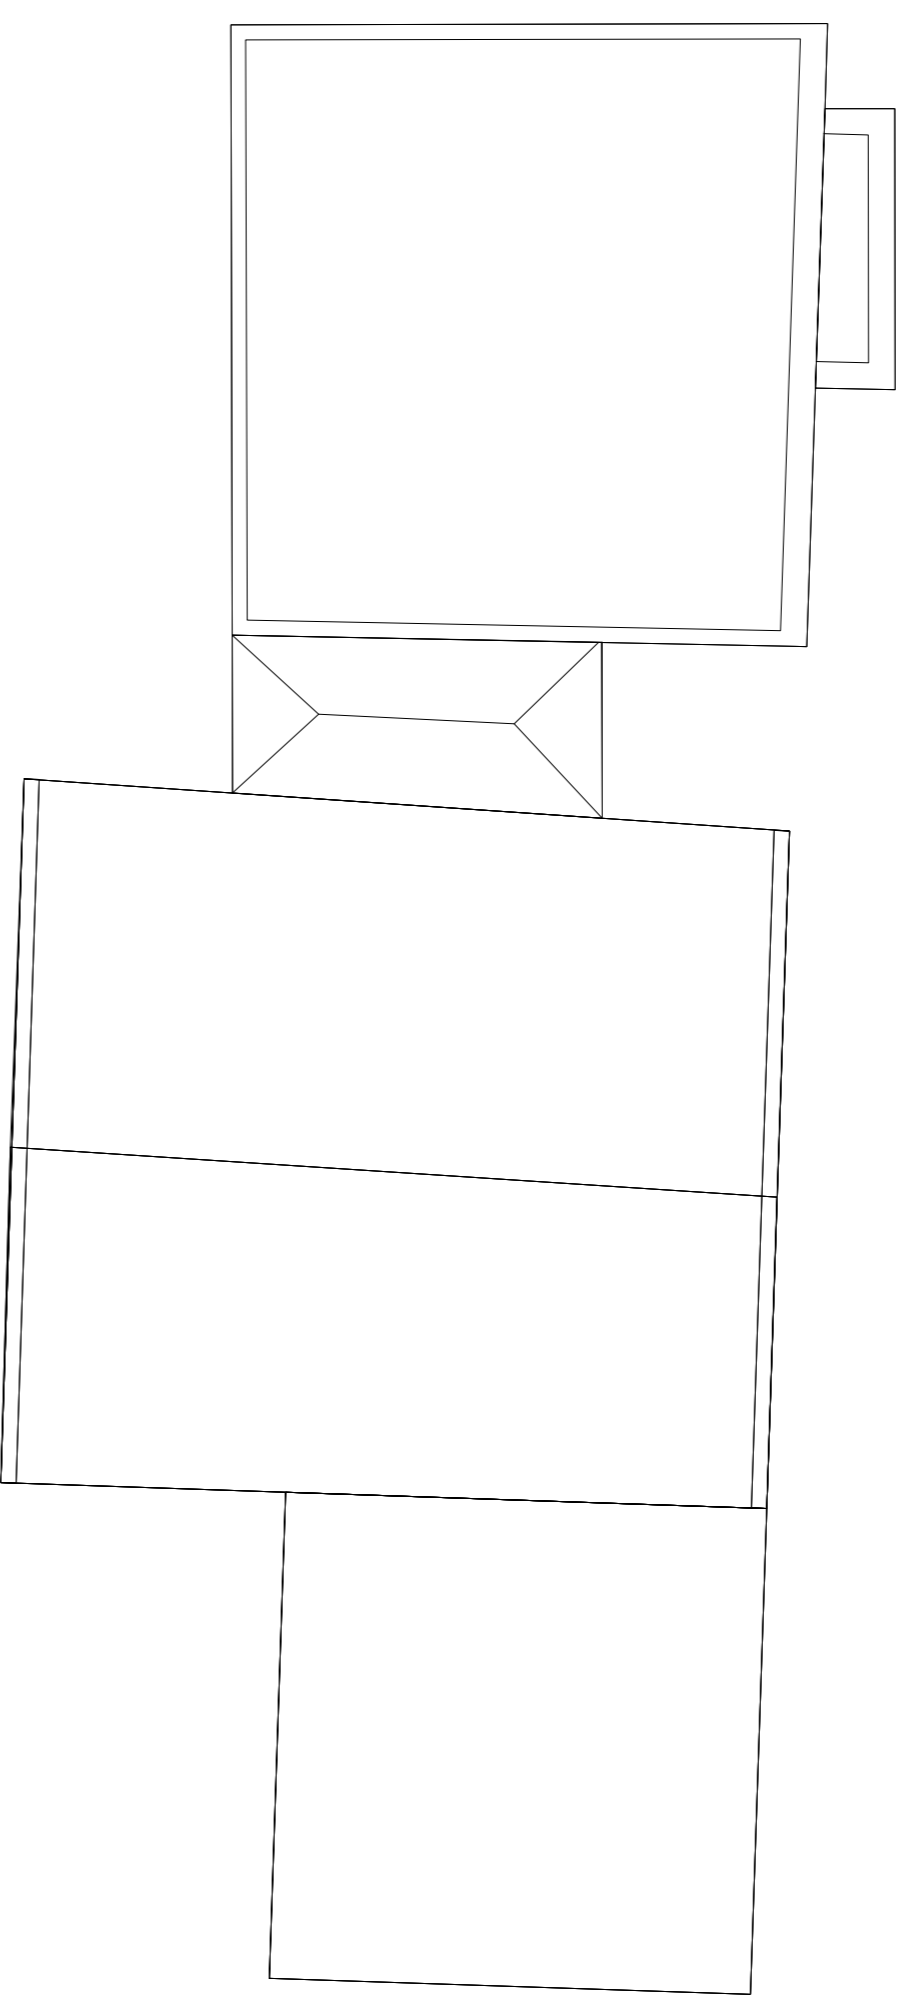


DISCLAIMER NOTES:

- THIS DOCUMENT IS COPYRIGHT OF THE ORIGINATOR AND MUST BE TREATED AS CONFIDENTIAL. IT MUST NOT BE ALTERED, REPRODUCED OR DISTRIBUTED WITHOUT PRIOR WRITTEN CONSENT OF THE ORIGINATOR.
- THIS DOCUMENT MUST NOT BE ALTERED. THE ORIGINATOR ACCEPTS NO RESPONSIBILITY FOR ANY DISCREPANCIES ARISING AS A RESULT OF THE ORIGINATOR'S INFORMATION.
- ANY DISCREPANCY MUST BE REPORTED TO THE ORIGINATOR.
- DO NOT SCALE THIS DOCUMENT. USE FIGURED DIMENSIONS ONLY.
- ALL DIMENSIONS MUST BE CHECKED ON SITE PRIOR TO COMMENCEMENT OF ANY RELATED WORK.
- THIS DOCUMENT MUST BE READ IN CONJUNCTION WITH ALL SUPPORTING DOCUMENTS PRODUCED BY THE ORIGINATOR AND OTHER PROJECT DISCIPLINES.
- THE ORIGINATOR ACCEPTS NO RESPONSIBILITY FOR THE ACCURACY OF BACKGROUND INFORMATION PROVIDED BY THIRD PARTIES. THIS MUST BE TREATED AS INDICATIVE ONLY.
- USERS OF THIS DOCUMENT ARE RESPONSIBLE FOR CHECKING WHICH REVISIONS CURRENT REVISION STATUS INFORMATION OR PRELIMINARY NOTES THAT THE ORIGINATOR HAS PROVIDED.
- DRAWINGS FOR REFERENCE PURPOSES ONLY. THE ORIGINATOR WILL ACCEPT NO RESPONSIBILITY FOR THE COMPLETENESS OF INFORMATION UNDER THIS STATUS.
- THE DOCUMENT STATUS RECORD OR HAS BEEN PREPARED IN PART BASED ON INFORMATION PROVIDED BY THE ORIGINATOR. THE ORIGINATOR ASSUMES NO RESPONSIBILITY FOR THE ACCURACY OF THIS RECORD OR AS BUILT DOCUMENT FOR ANY ERRORS OR OMISSIONS THAT MAY HAVE BEEN INCORPORATED INTO IT AS A RESULT OF INCOMPLETE INFORMATION PROVIDED TO THE ORIGINATOR.
- ADVISED TO OBTAIN INDEPENDENT VERIFICATION OF ITS ACCURACY.

DRAWING NOTES:

• **CSM REGULATIONS 2015**
 SIGNIFICANT CRACKS FROM FOUNDATIONS AND RISKS WHICH ARE CRITICAL TO DAMAGE TO THE BUILDING OR TO THE HEALTH AND SAFETY OF PERSONS SHALL BE IDENTIFIED TO THE RIGHT WITH BRIEF ACCOMPANYING TEXT FOR FURTHER DETAILS OF THE RISKS IDENTIFIED BY DESIGNERS. REFERENCE SHOULD BE MADE TO CDM HAZARD REGISTER AND CONTAINMENT TO BE INSTALLED IN A SET AND TYPICAL FASHION. TO BE APPROACHED IN LINE WITH THE BUILDINGS HISTORICAL INTEREST AND WITH THE HERITAGE OFFICERS AGREEMENT PRIOR TO ANY WORK BEING UNDERTAKEN OR COMMENCED WITHIN CEILING VOIDS OR BAYINGS IN THE CORNER OF ROOMS ETC.

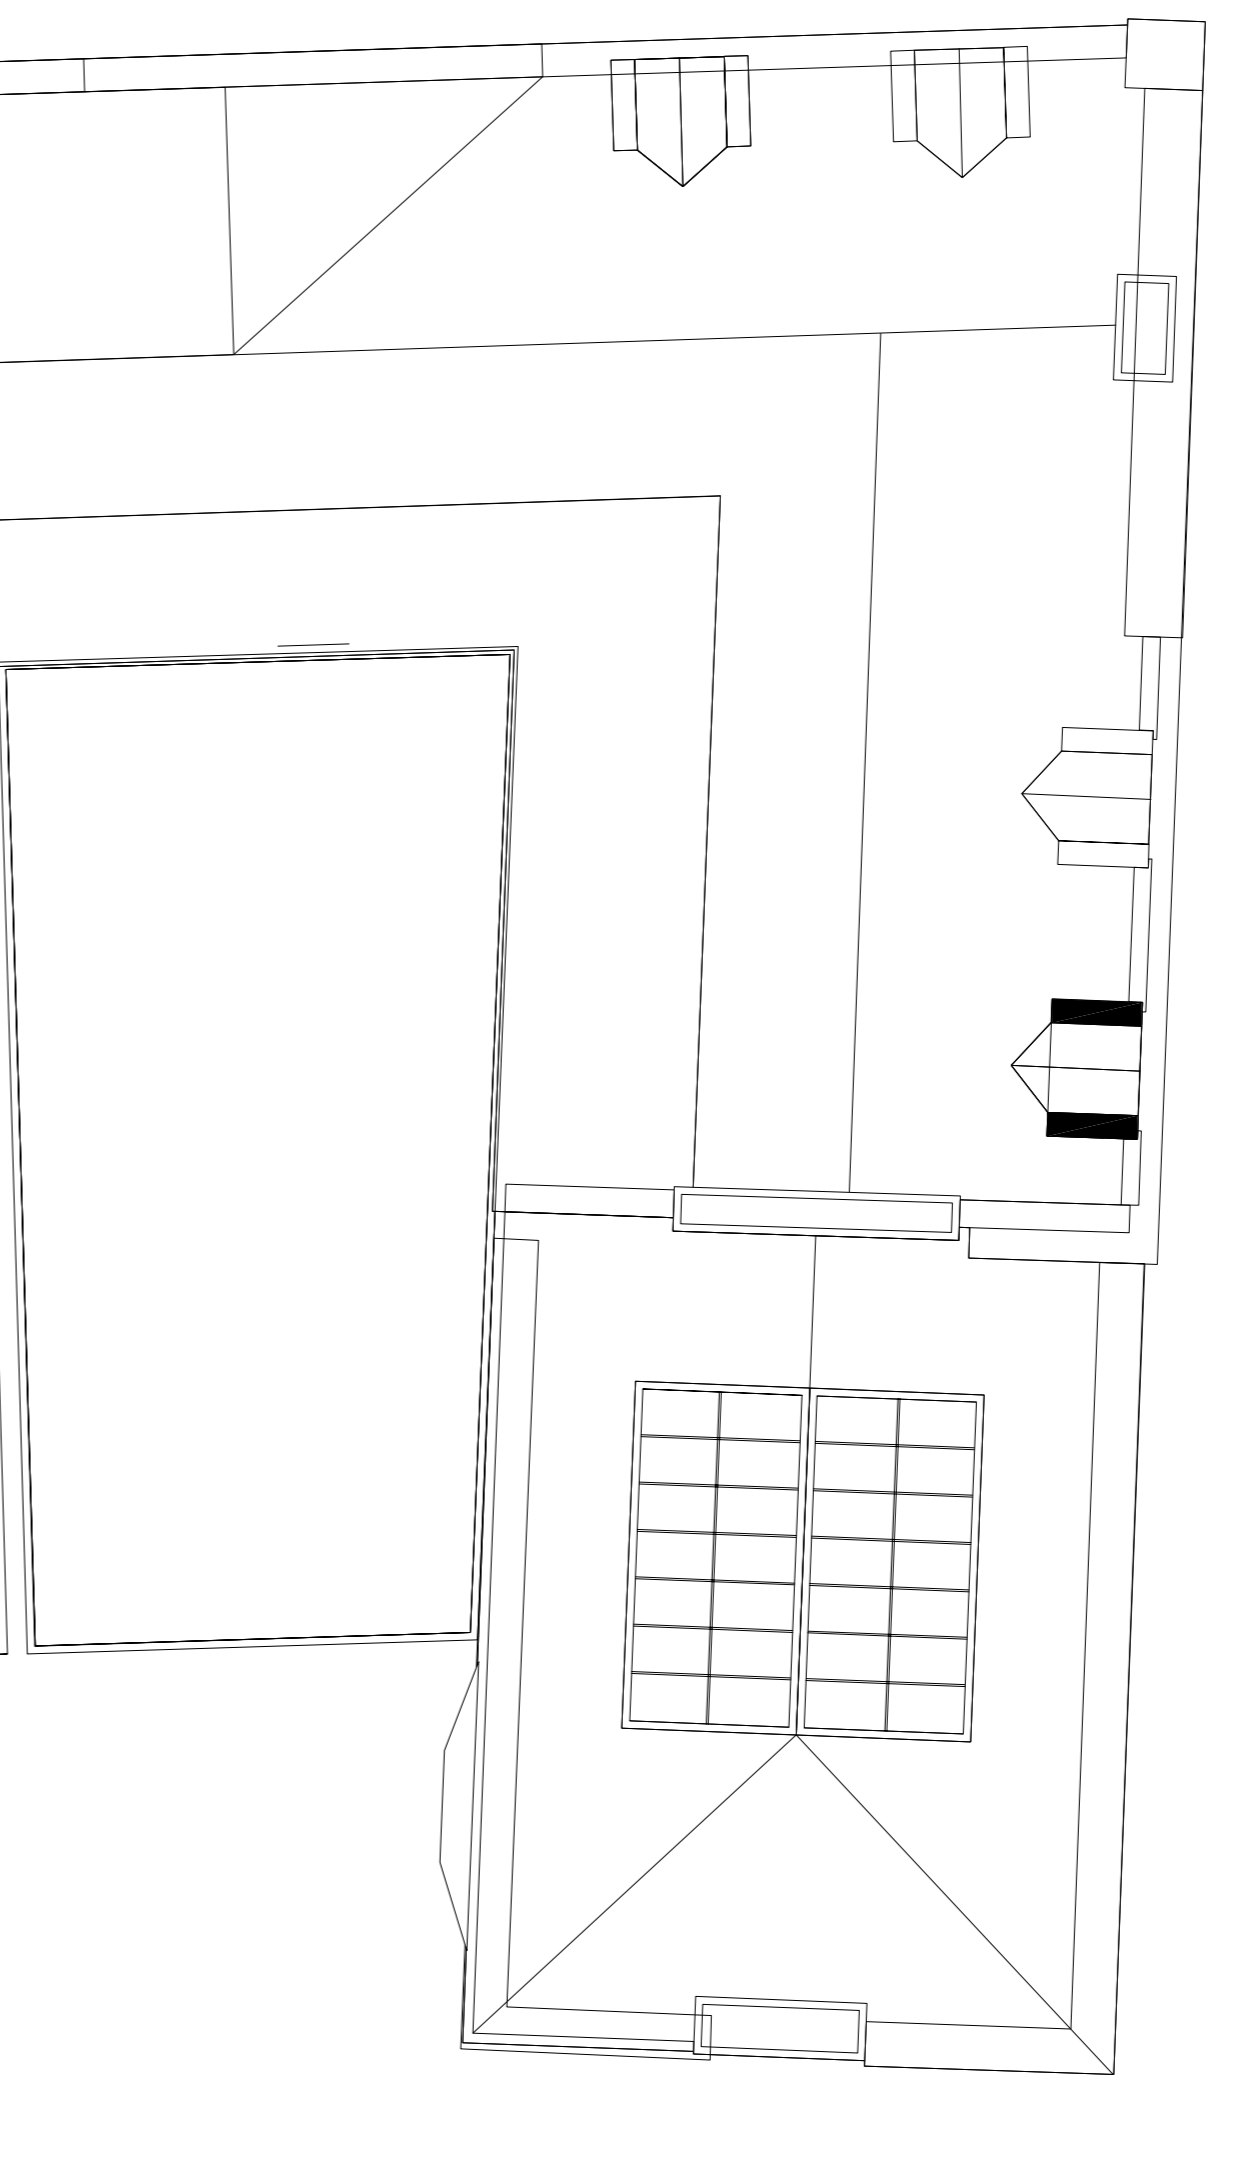

- LEGEND:**
- HEAT PUMP - REFER TO MECHANICAL EQUIPMENT SCHEDULED ON DRAWING NUMBER 5004713/00/XXX/SCM/4001
 - IP RATED SINGLE PHASED ISOLATOR
 - IP RATED THREE PHASED ISOLATOR

REV	DESCRIPTION	DATE	BY	CHKD
B	Client's top amended	08/04/18	HP	FL
A	IP-03804 added	07/17/18	HP	SM



EBEN OFFICE PARK
 HAVY GREEN
 BRISTOL, BS20 0DD
 TEL: 01275 819300
 WWW.RIDGE.CO.UK




CLIENT: Department for Education

PROJECT: Abacus Belize Primary School
 Hampstead, London

TITLE: Mechanical & Electrical Services
 Proposed Combined Services
 Roof Plan

DRAWN BY:	CU	SCALE:	1:100	@	A1
CHECKED BY:	SM	DATE:	19/09/2018		
STATUS:	TENDER				

 

DRAWING NO:	5004713	ORIG:	RDG	ZONE:	XX	LEVEL:	RF	TYPE:	PL	ROLE:	ME	NUMBER:	8301	REV:	B
-------------	---------	-------	-----	-------	----	--------	----	-------	----	-------	----	---------	------	------	---