




EXISTING SOUTHWEST ELEVATION

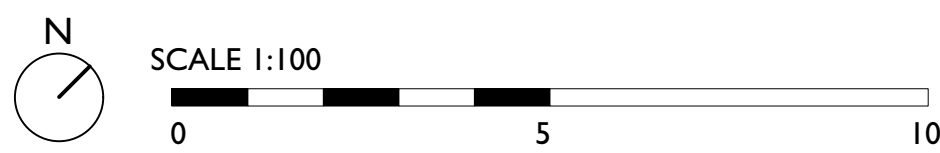

26/02/18		Rev.B - Height lines removed			
#	Date:		Revision:	DR:CH	Thumbnail:

Type: GENERAL ARRANGEMENT

Dwg.no: E - 1732 - 107 B

Scale: 1:2008 A3 Job Title: Abacus Belsize Primary School

Client: DFE Drawing Title: Existing Southwest Elevation

Copyright Satellite Architects Limited
Do not scale from this drawing. All construction information
should be taken from figured dimensions only.
All dimensions to be checked on site.
www.satellitearchitects.com

41 Corsham Street, London N1 6DR

satellitearchitects

EXISTING

sa