



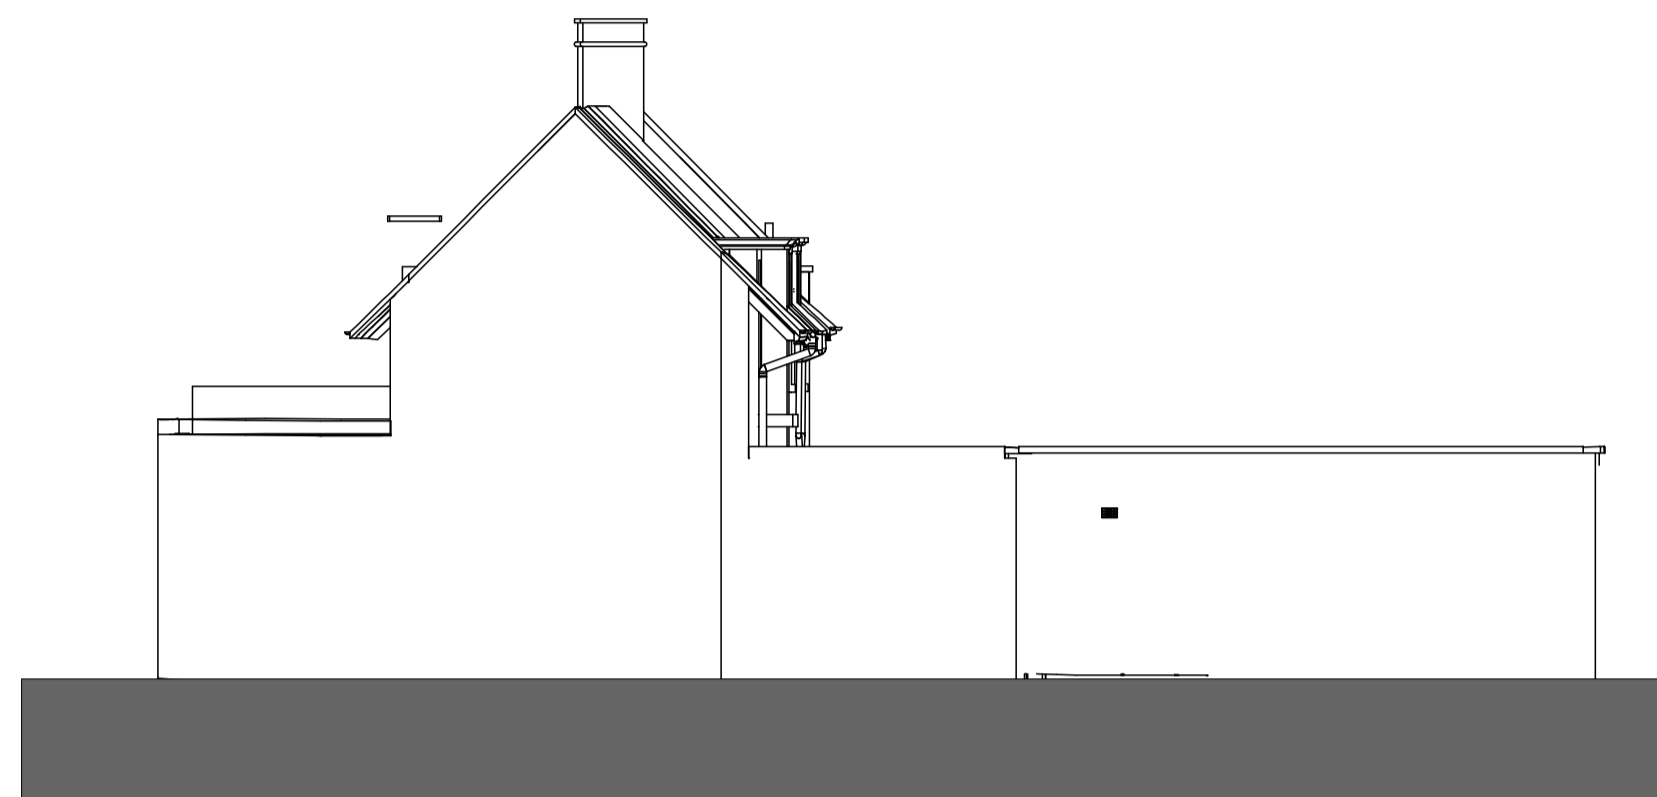


A EXISTING NORTHWEST ELEVATION

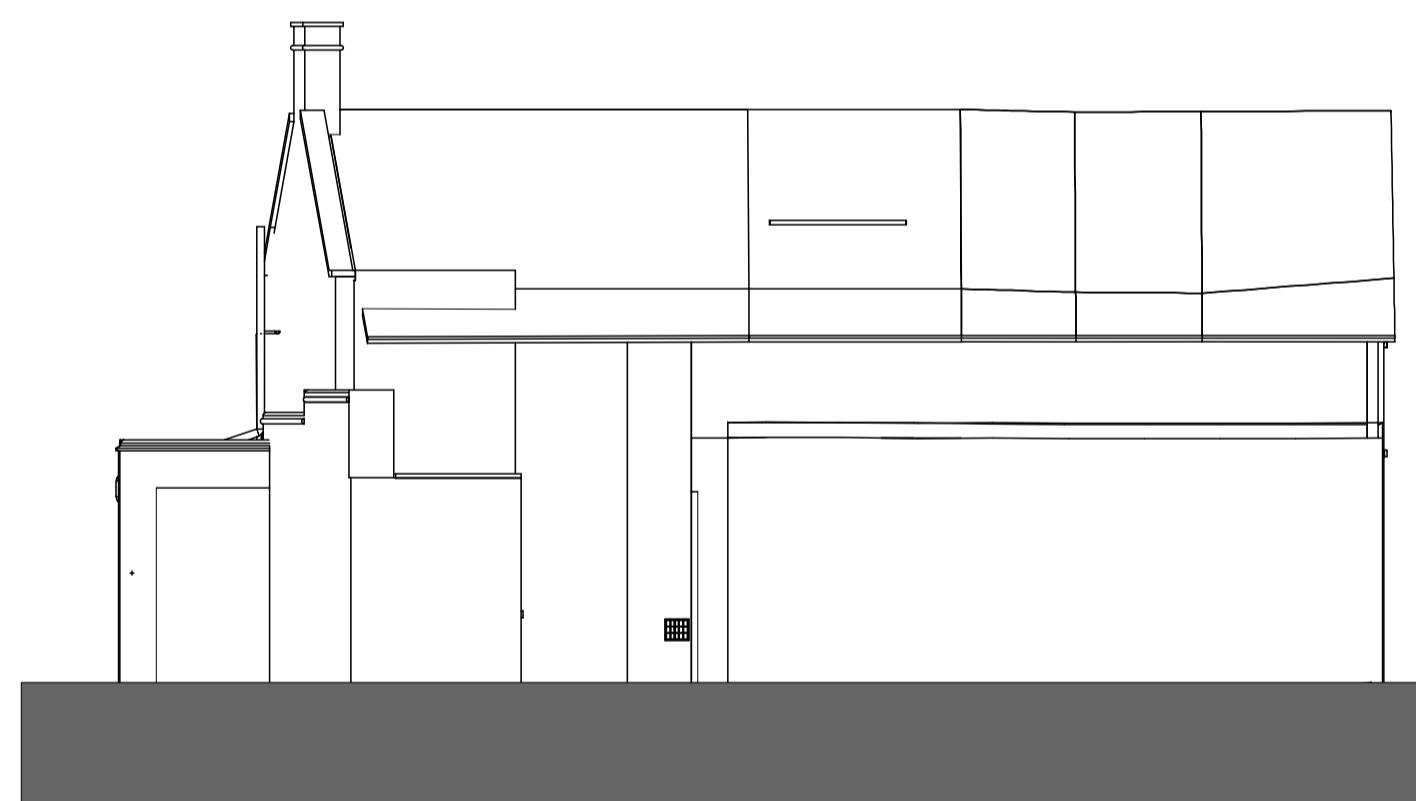

B EXISTING NORTHEAST ELEVATION




C EXISTING SOUTHEAST ELEVATION

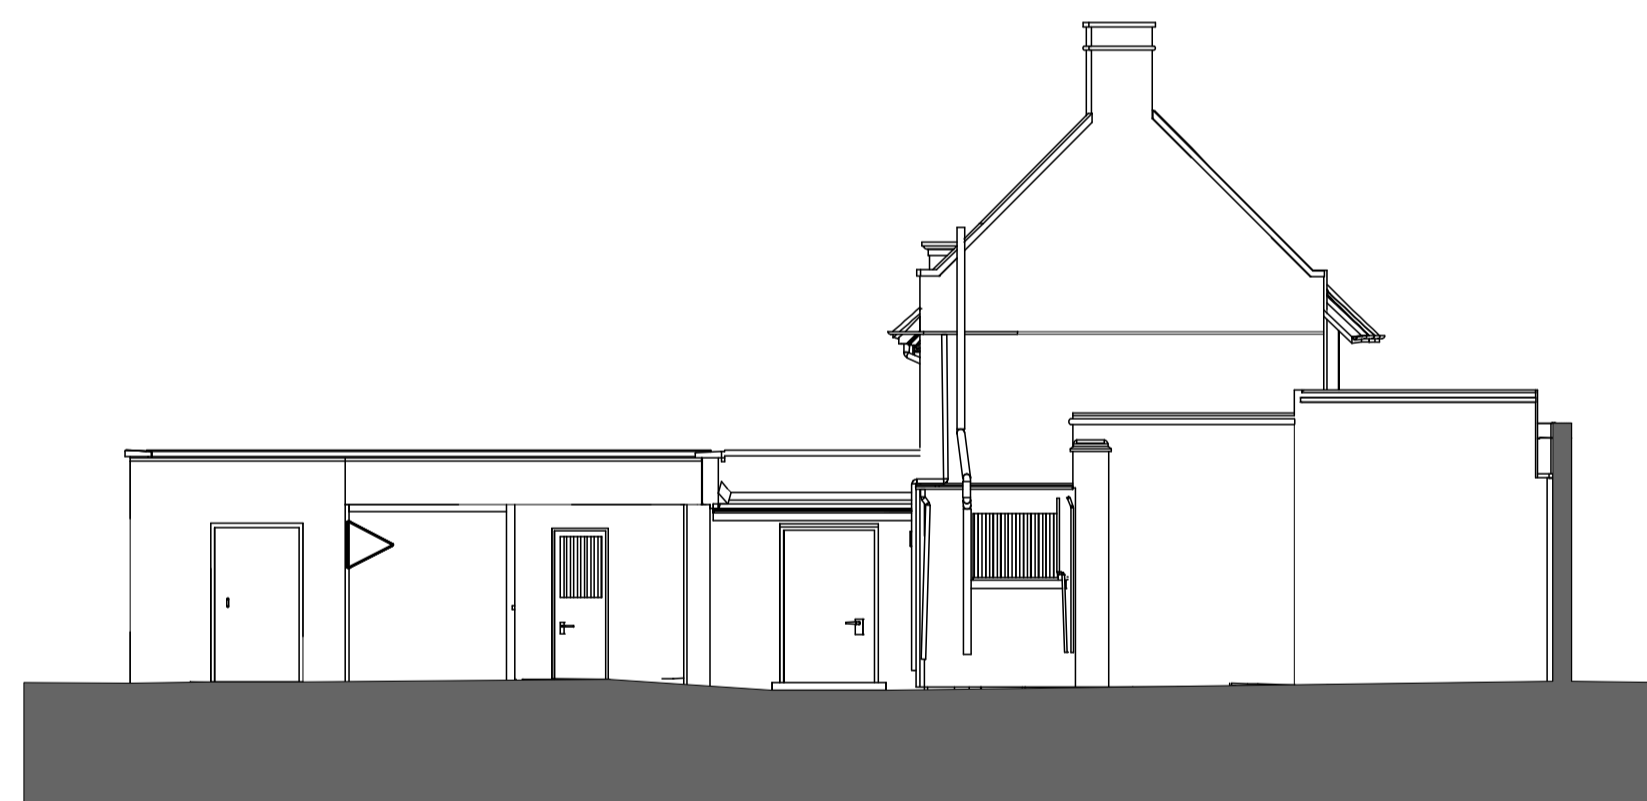

D EXISTING SOUTHWEST ELEVATION

EXISTING ANNEX ELEVATIONS

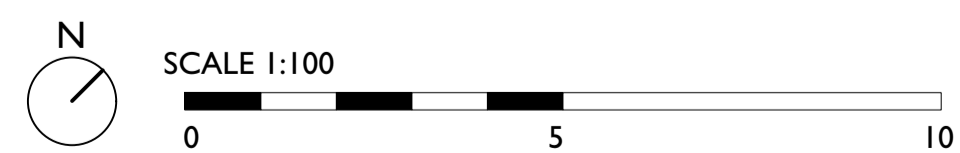

02/05/19	Rev.D - Titles amended		
06/03/19	Rev.C - Elevations relocated		
26/02/18	Rev.B - Height lines removed		
#	Date:	Revision:	[DR:CH] Thumbnail:

Type: **GENERAL ARRANGEMENT**

Dwg.no: **E - 1732 - 112 D**

Scale: 1:200B A3 Job Title: **Abacus Belsize Primary School**

Client: **DFE** Drawing Title: **Existing Annex Elevations**

Copyright Satellite Architects Limited
 Do not scale from this drawing. All construction information should be taken from figured dimensions only.
 All dimensions to be checked on site.
 www.satellitearchitects.com

41 Corsham Street, London N1 6DR

satellitearchitects SA

EXISTING