


DOWNSHIRE HILL

ROSSLYN HILL

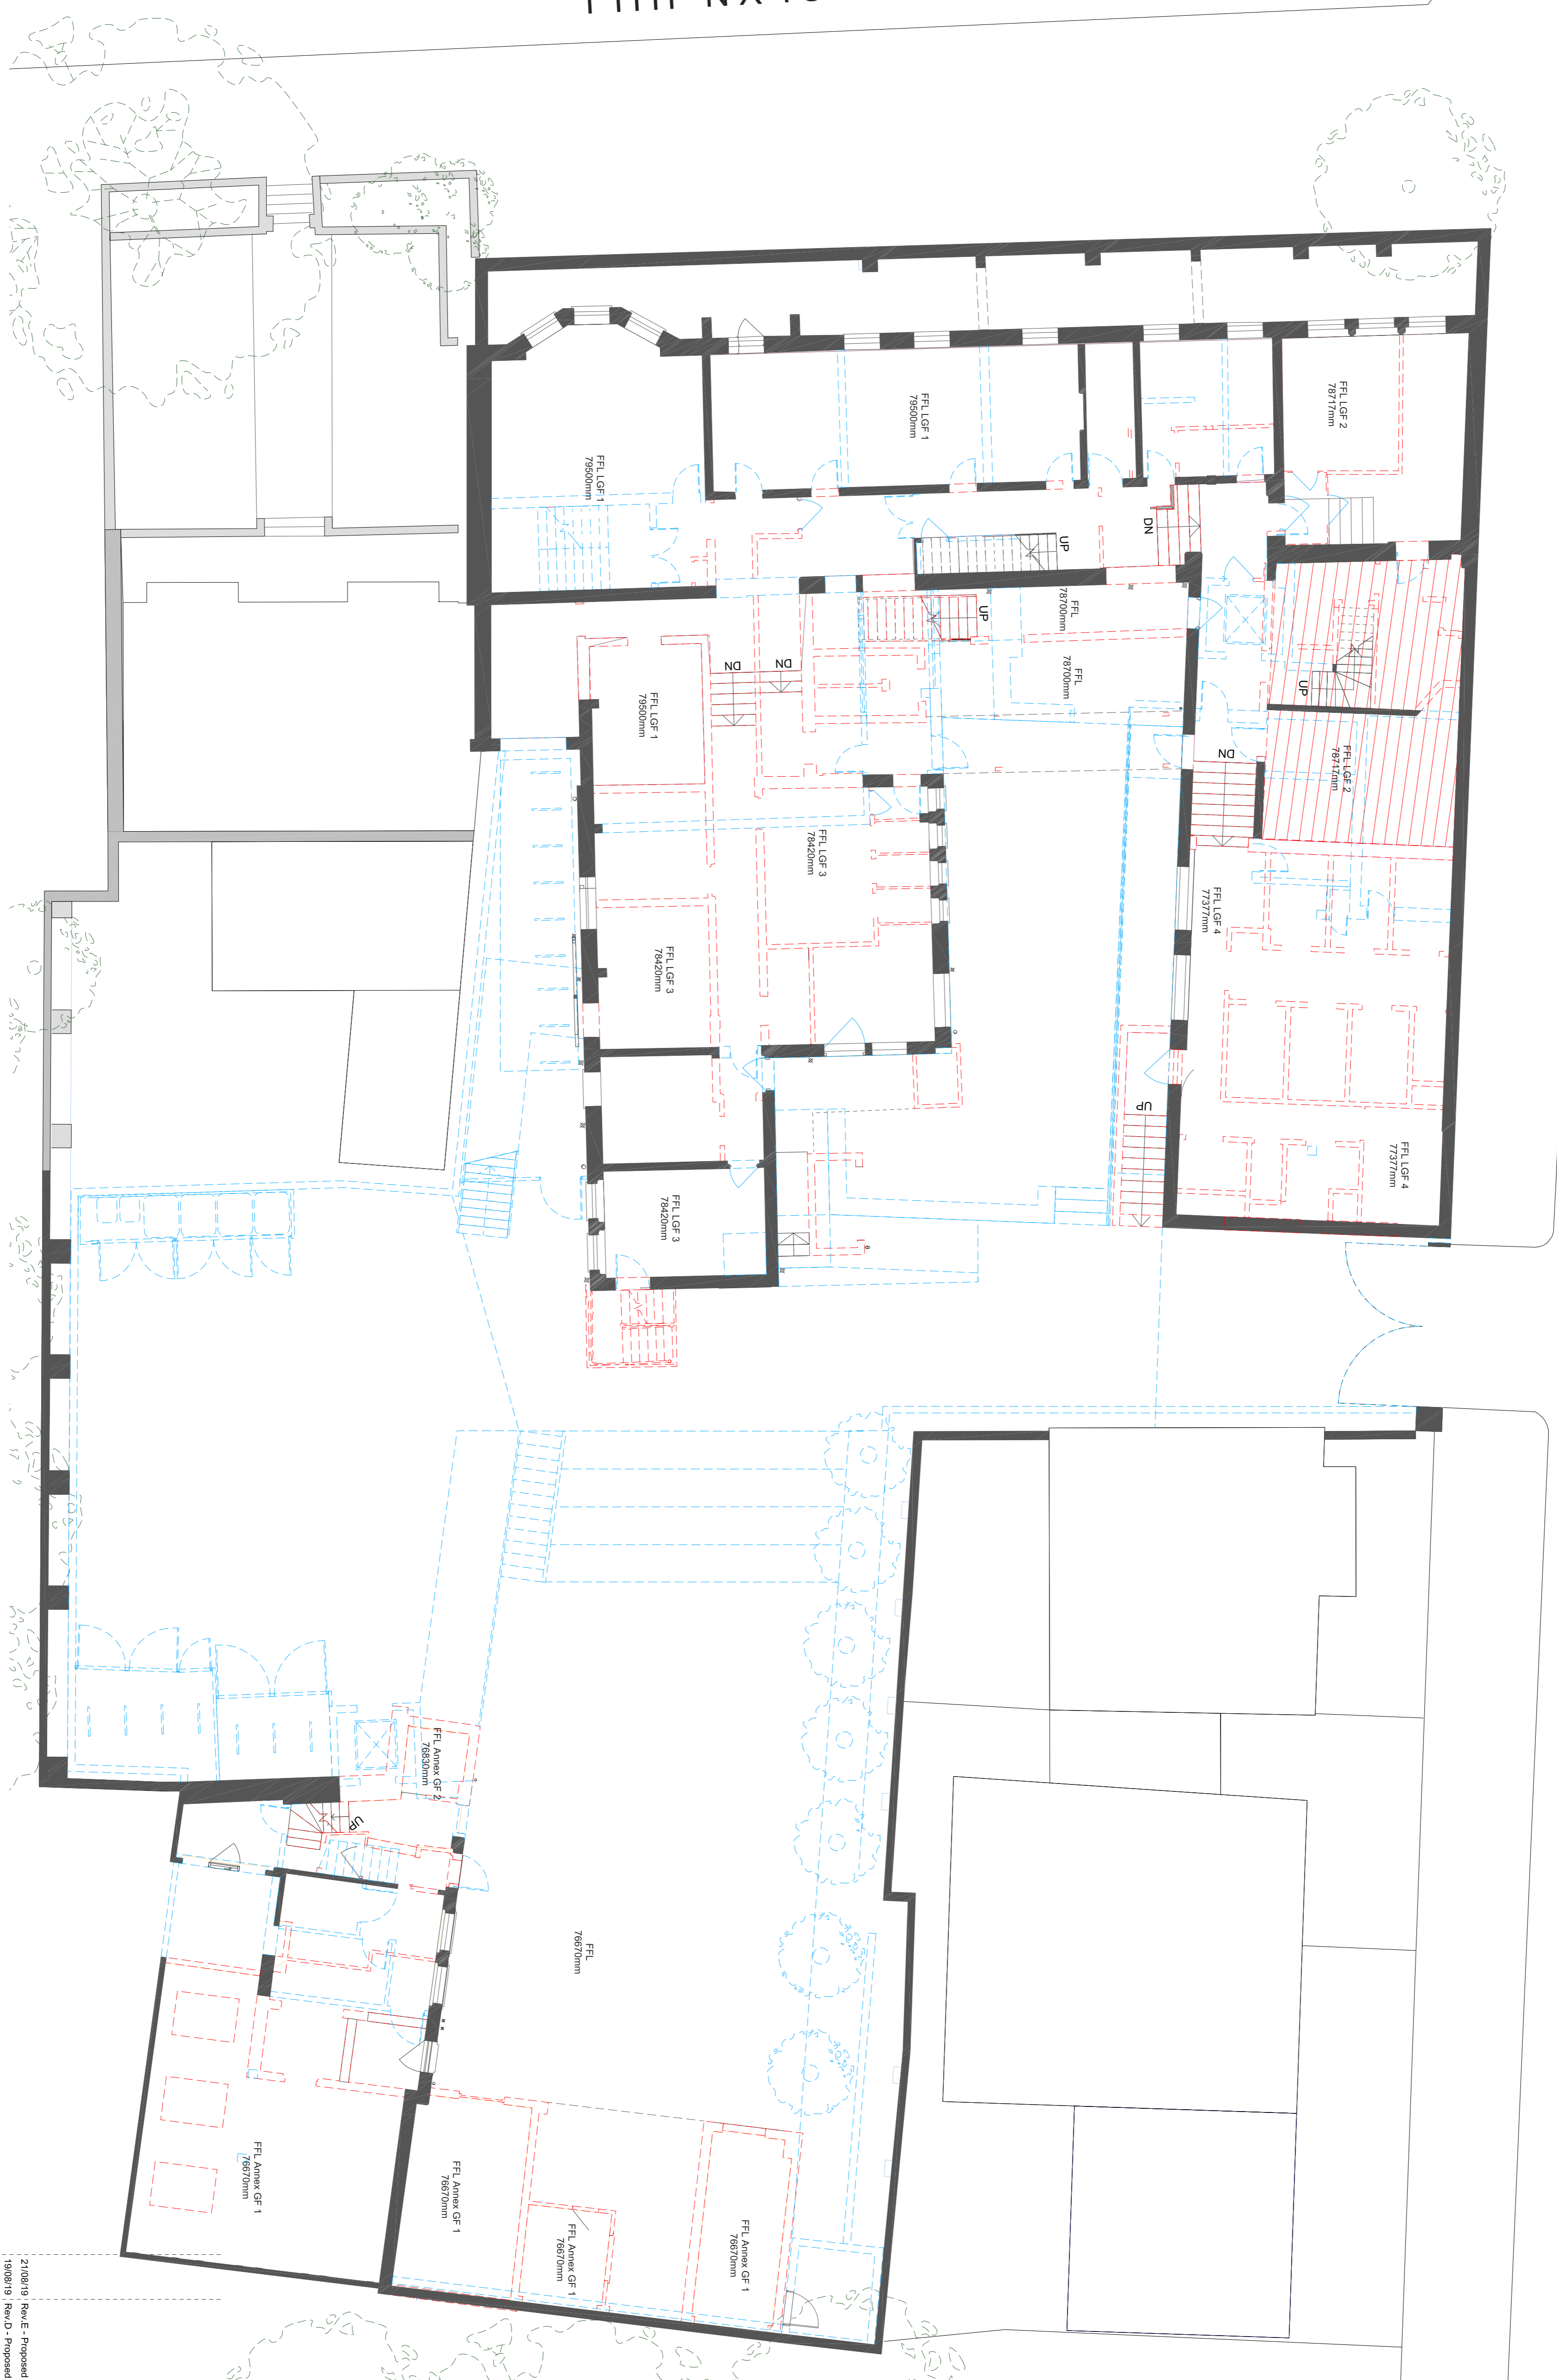


- To be demolished
- To be retained
- Dig out floor to new floor level
- To be build

Lower Ground Floor Area  
588.12 sqm

DEMOLITION

# LOWER GROUND FLOOR PLAN - DEMOLITION

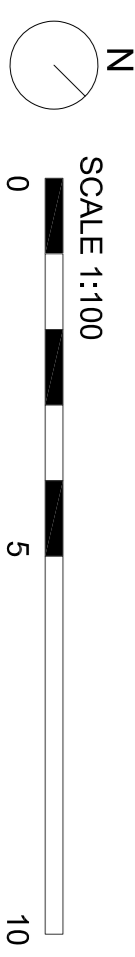

## GENERAL ARRANGEMENT

Type: **GENERAL ARRANGEMENT**  
 # Date: 27/11/18  
 Revisior: [Redacted]  
 DwgCht: [Redacted]  
 Status: [Redacted]

21/08/19 Rev E - Proposed and Demolition revised  
 18/08/19 Rev D - Proposed and Demolition revised  
 16/08/19 Rev C - Proposed and Demolition revised  
 27/11/18 Rev B - Lines amended

DwgNo: **D - 1732 - 100 E**  
 Scale: 1:200 @ A3  
 Job Title: **Abacus Belsize Primary School**  
 Drawing Title: **Lower Ground Floor Plan - Demolition**  
 Client: **ESFA**