

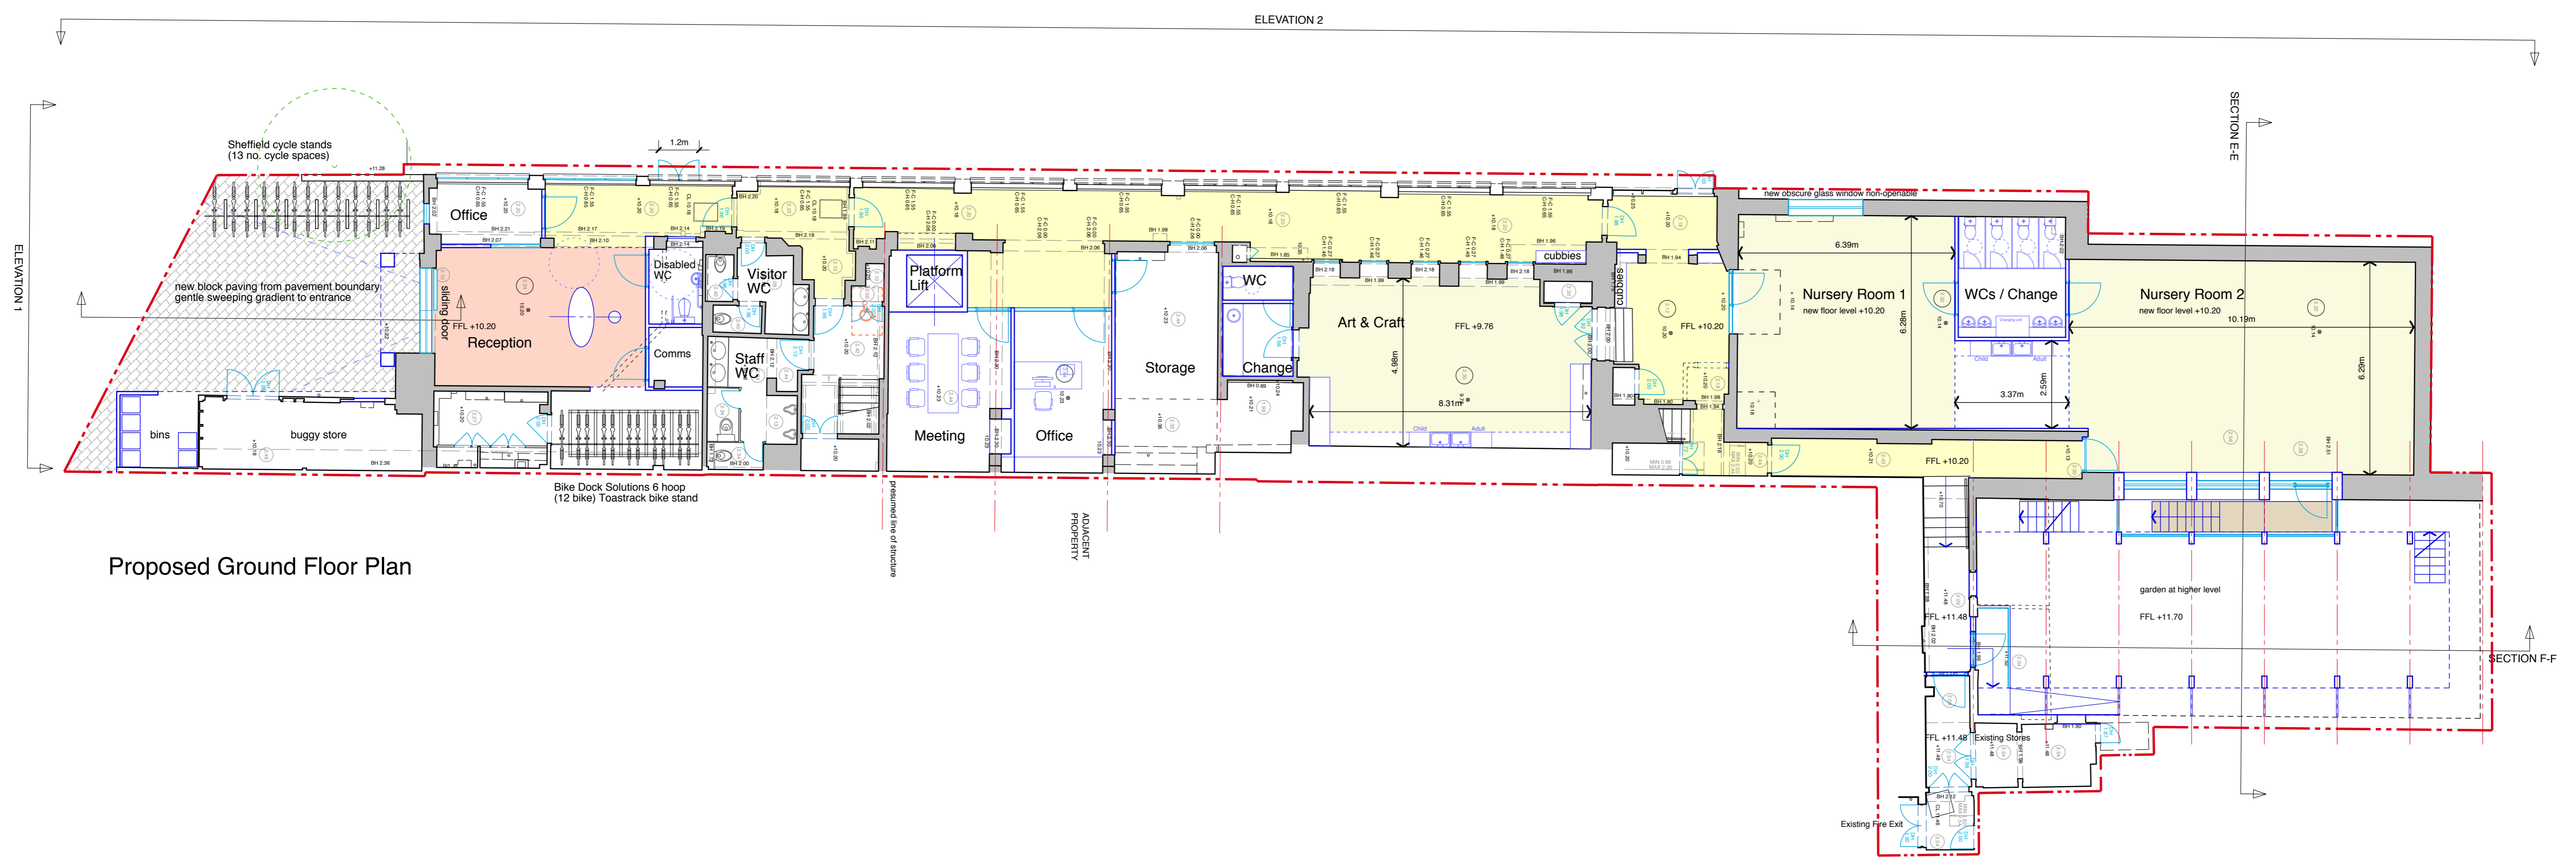



NOTES  
 COPYRIGHT ROBERT POTTER & PARTNERS LLP 2019  
 DO NOT SCALE DIMENSIONS FROM THIS DRAWING. ALL DIMENSIONS, INCLUDING FIGURED DIMENSIONS, TO BE CHECKED ON SITE PRIOR TO COMMENCING ANY WORKS

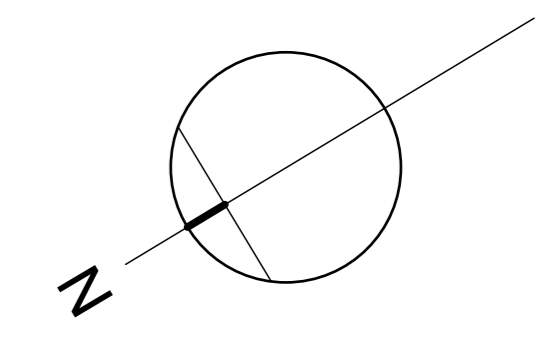


Proposed Ground Floor Plan

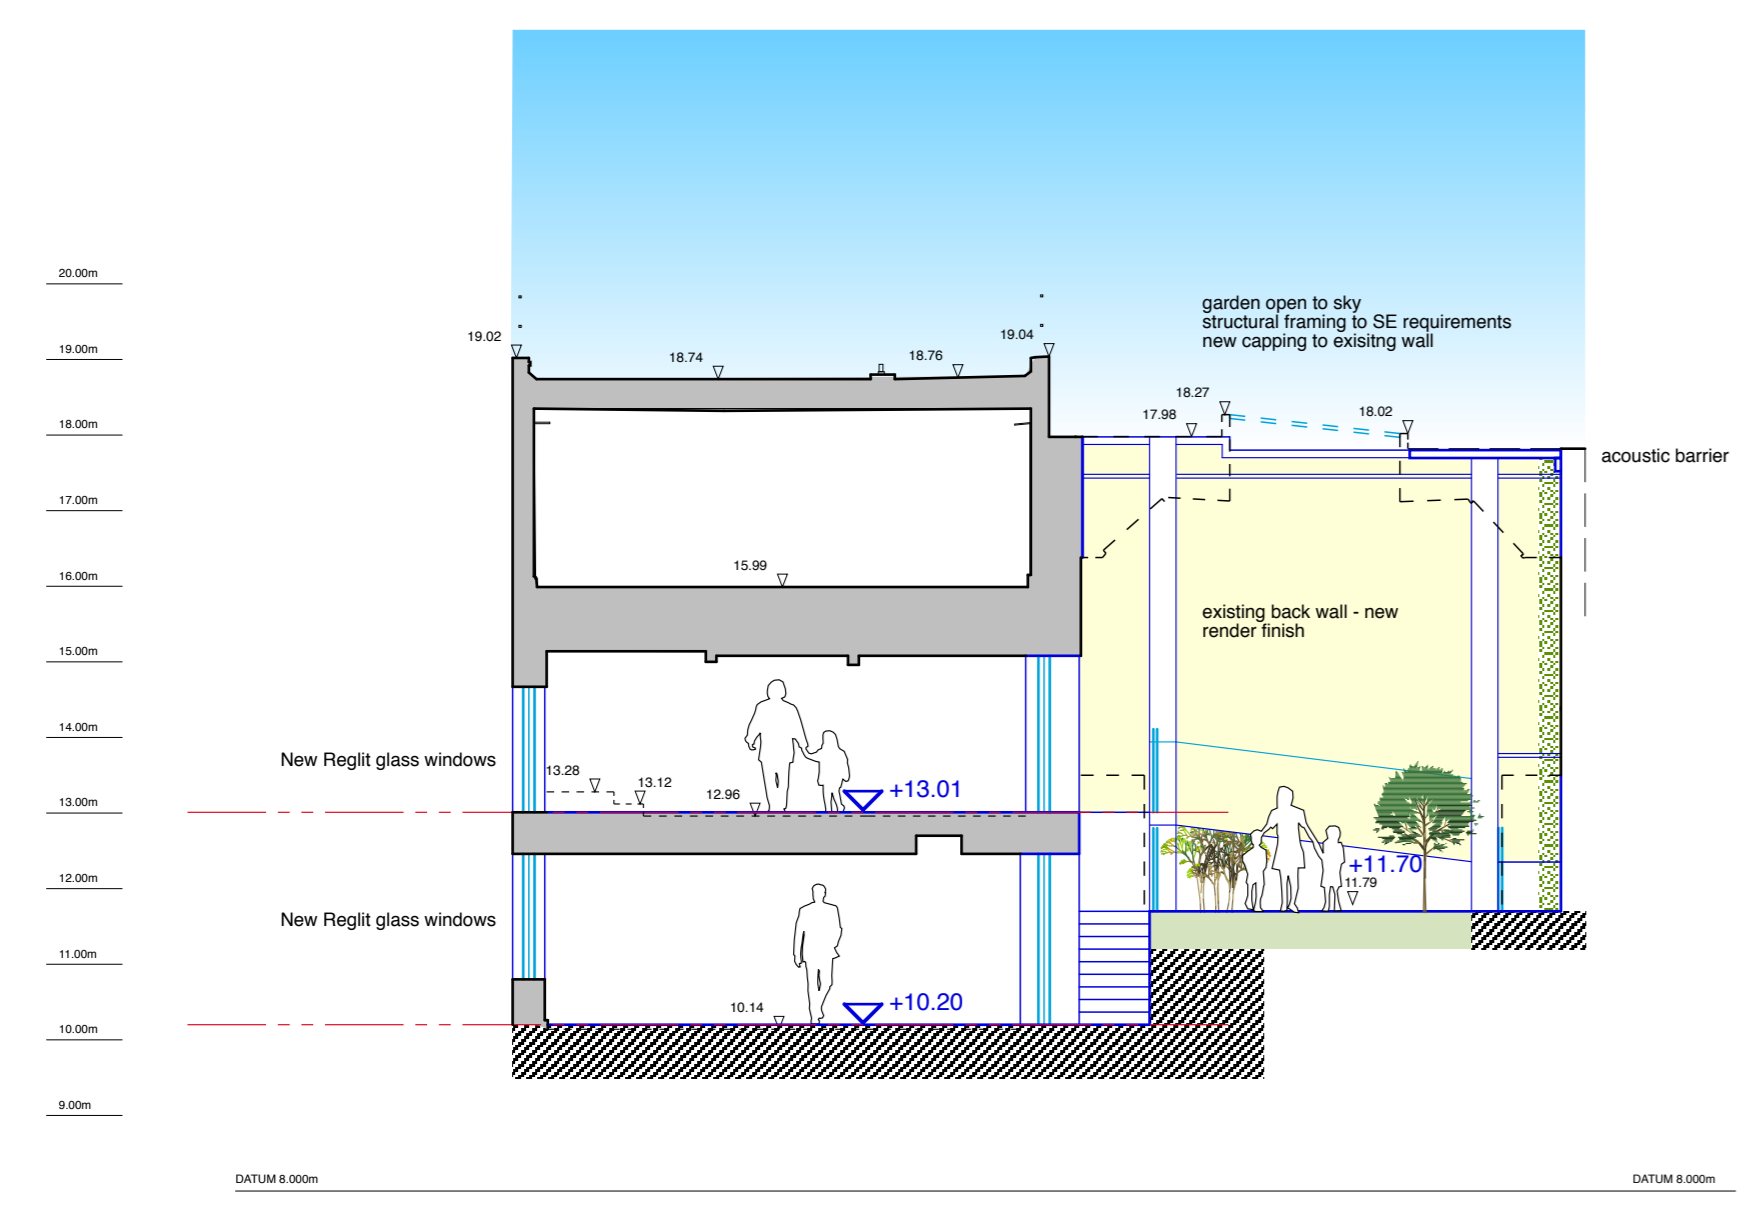

Cross Section E-E

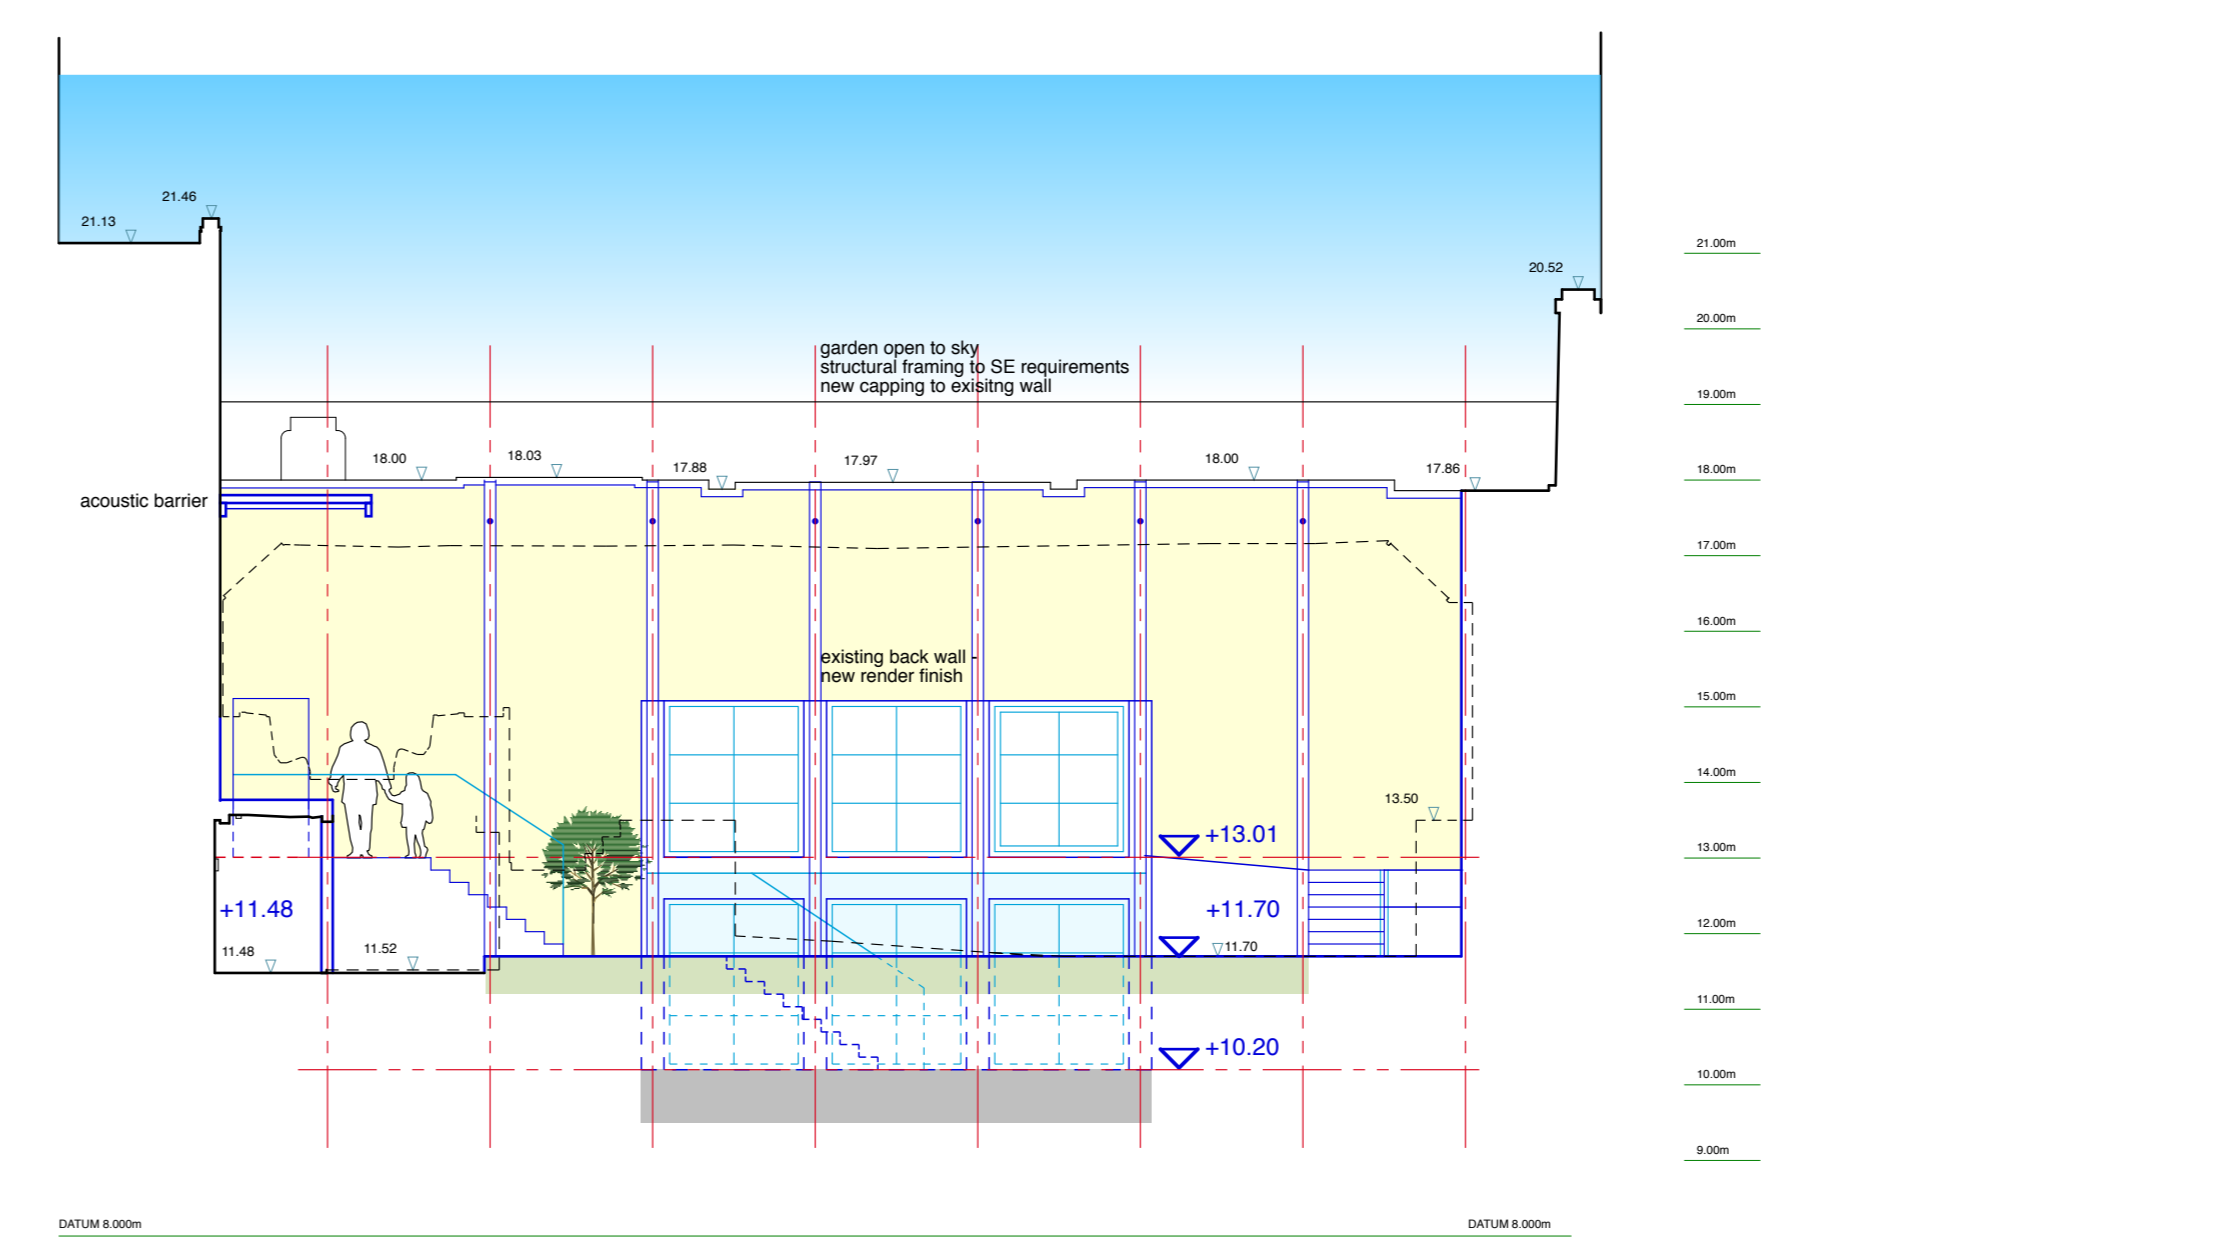

Long Section F-F

 

All existing survey information prepared by Arena Property Services Ltd.

REVISIONS & ADDITIONS	DATE	BY
A. Reglit glass added to Nursery Room 2. Room dimensions shown.	19.12.19	LTP
B. Red line boundary added.	19.02.20	LTP
C. Section lines updated. Existing tree at entrance shown (outwith boundary).	20.04.20	LTP
D. Section E-E updated to show 'Reglit' windows. Boundary updated.	23.04.20	LTP
E. Acoustic barrier shown at roof level of secret garden.	22.05.20	LTP
F. External bike stands amended. Indoor bike storage shown.	13.07.20	LTP
H. Reception area amended to take bike storage.	16.07.20	LTP
J. Entrance portico area revised. Reglit windows revised.	04.08.20	LTP
K. Double doors from entrance reception to neighbour's lane revised.	24.08.20	LTP

PROJECT  
**Proposed Day Nursery**  
 81 Belsize Park Gardens  
 London NW3 4NJ

DRAWING TITLE  
**Proposed Ground Floor Plan.**

**ROBERT POTTER & PARTNERS**  
 CHARTERED ARCHITECTS & PROJECT MANAGERS  
 7 MILLER ROAD, AYR KAT 2AX 01292 - 261228  
 51 NEWALL TERRACE, DUMFRIES DG1 1LN 01387 - 255509  
 110 WEST GEORGE STREET, GLASGOW G2 1QJ 0141- 332 9111  
 2 KINGDOM STREET, LONDON W2 6BD 020 3479 5931

SCALE	1:100@A1	<b>6402/11</b>	
DATE	Nov'19		
DRAWN BY	LTP		
CHECKED BY		REVISION	K