

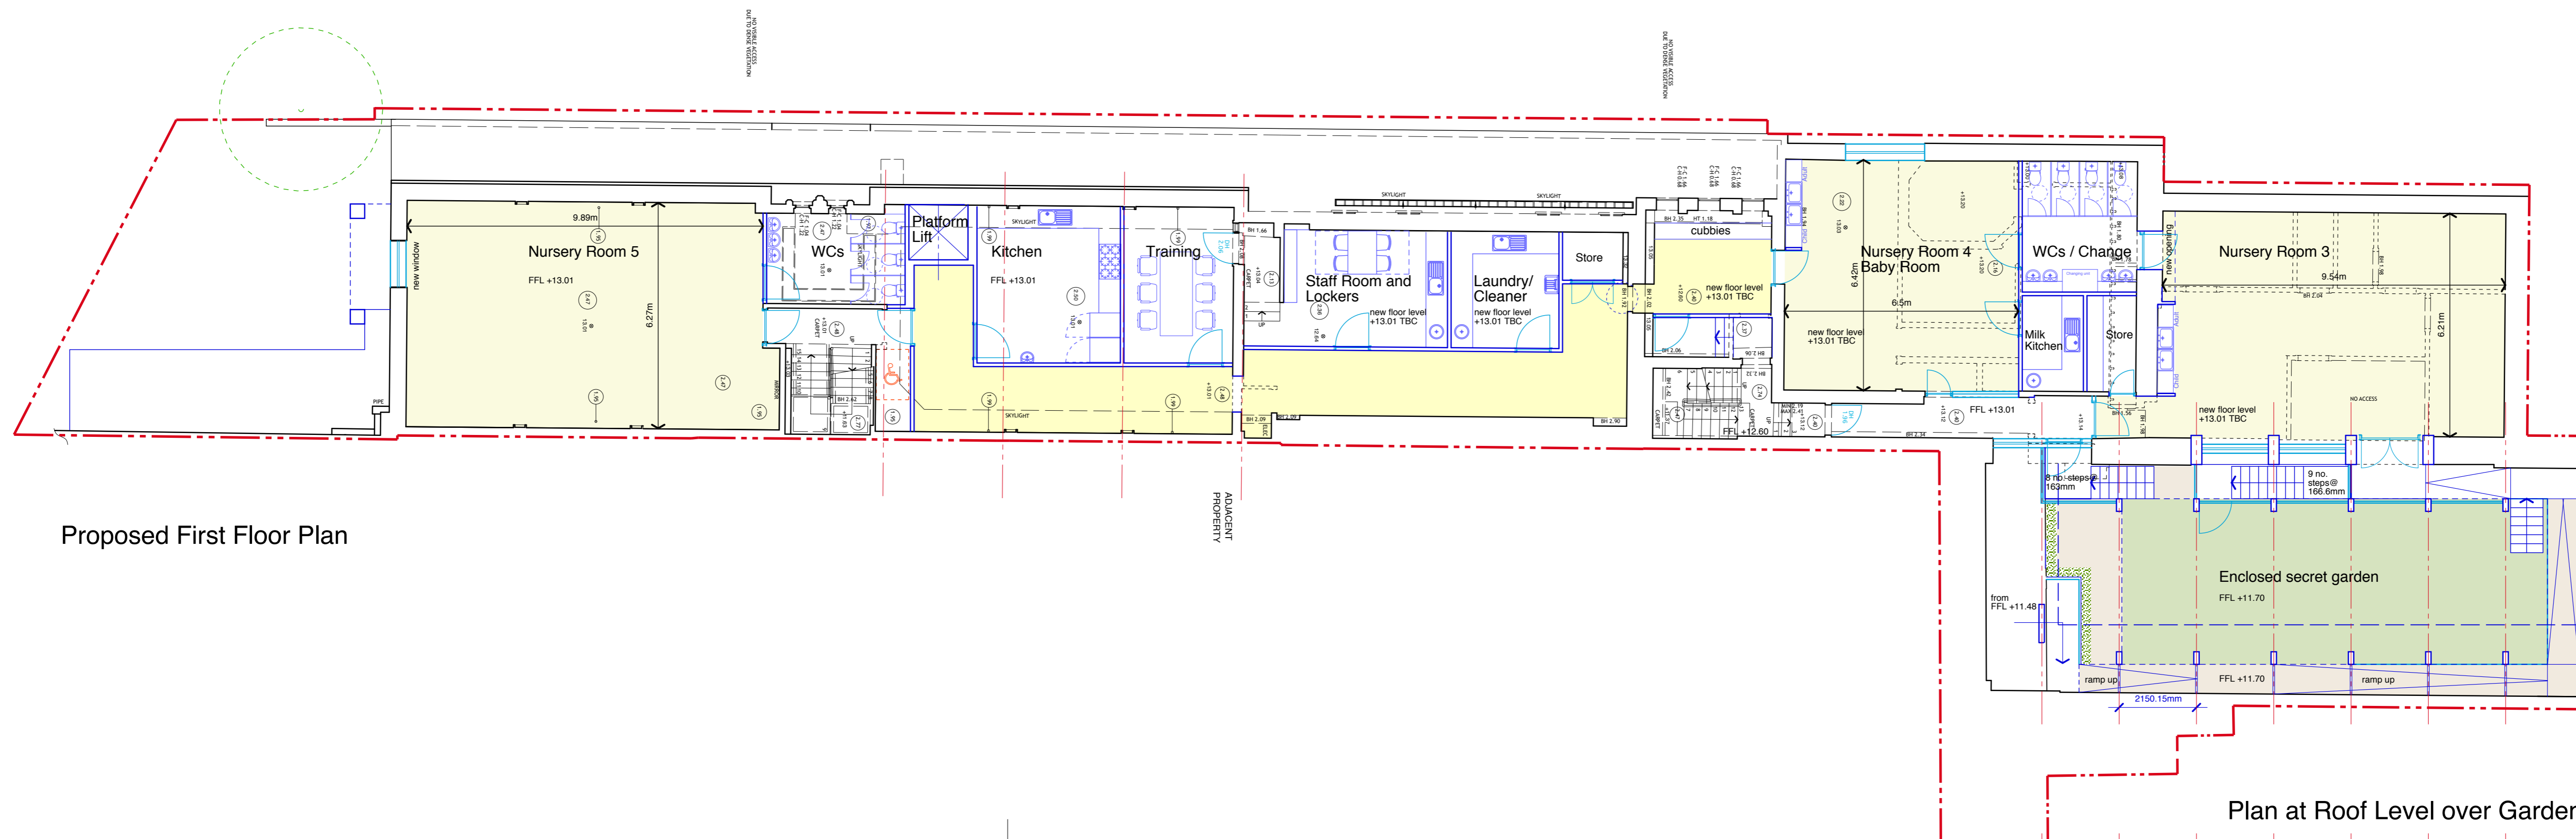


NOTES


COPYRIGHT ROBERT POTTER & PARTNERS LLP 2019  
DO NOT SCALE DIMENSIONS FROM THIS DRAWING. ALL DIMENSIONS, INCLUDING FIGURED DIMENSIONS, TO BE CHECKED ON SITE PRIOR TO COMMENCING ANY WORKS

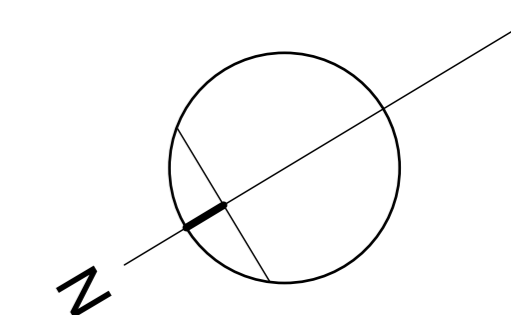

Proposed First Floor Plan

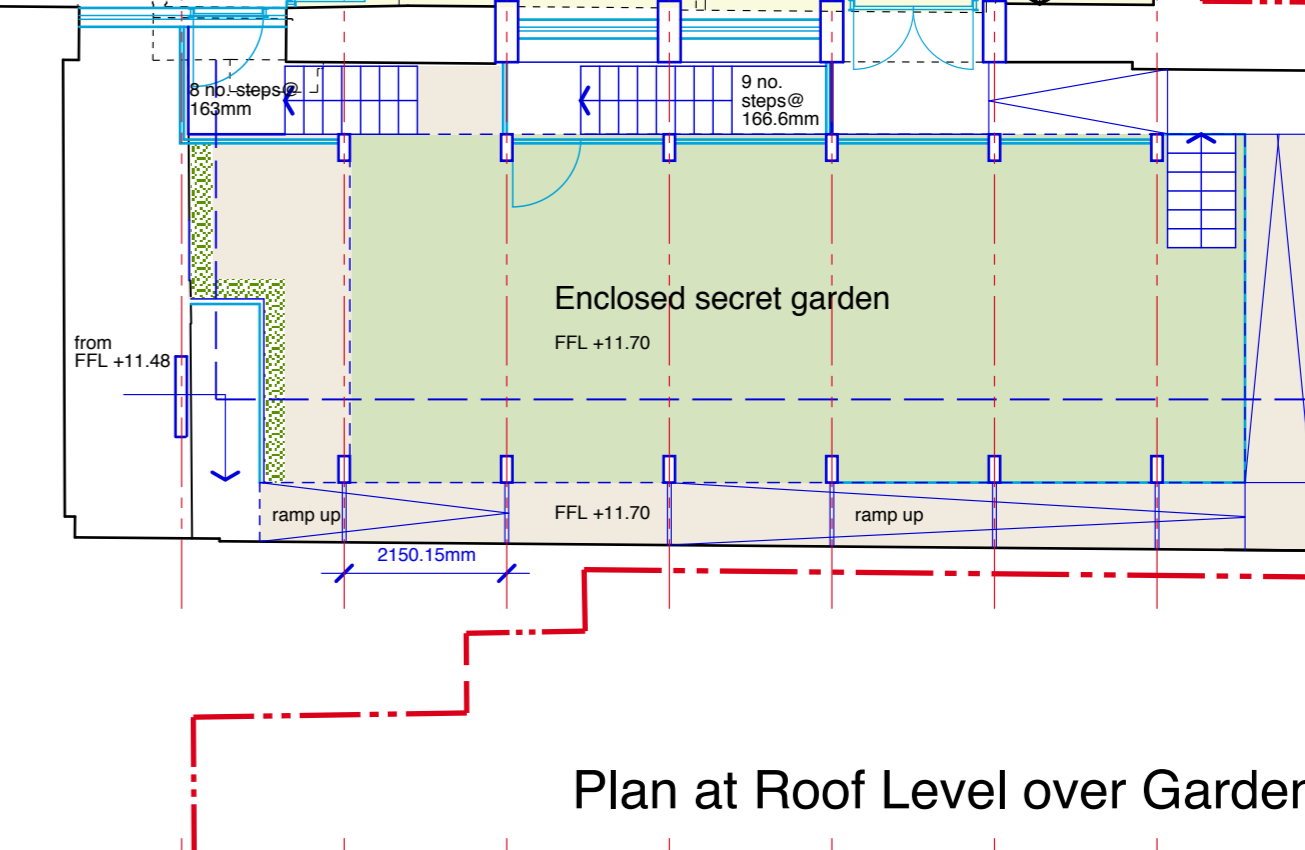

Plan at Roof Level over Garden

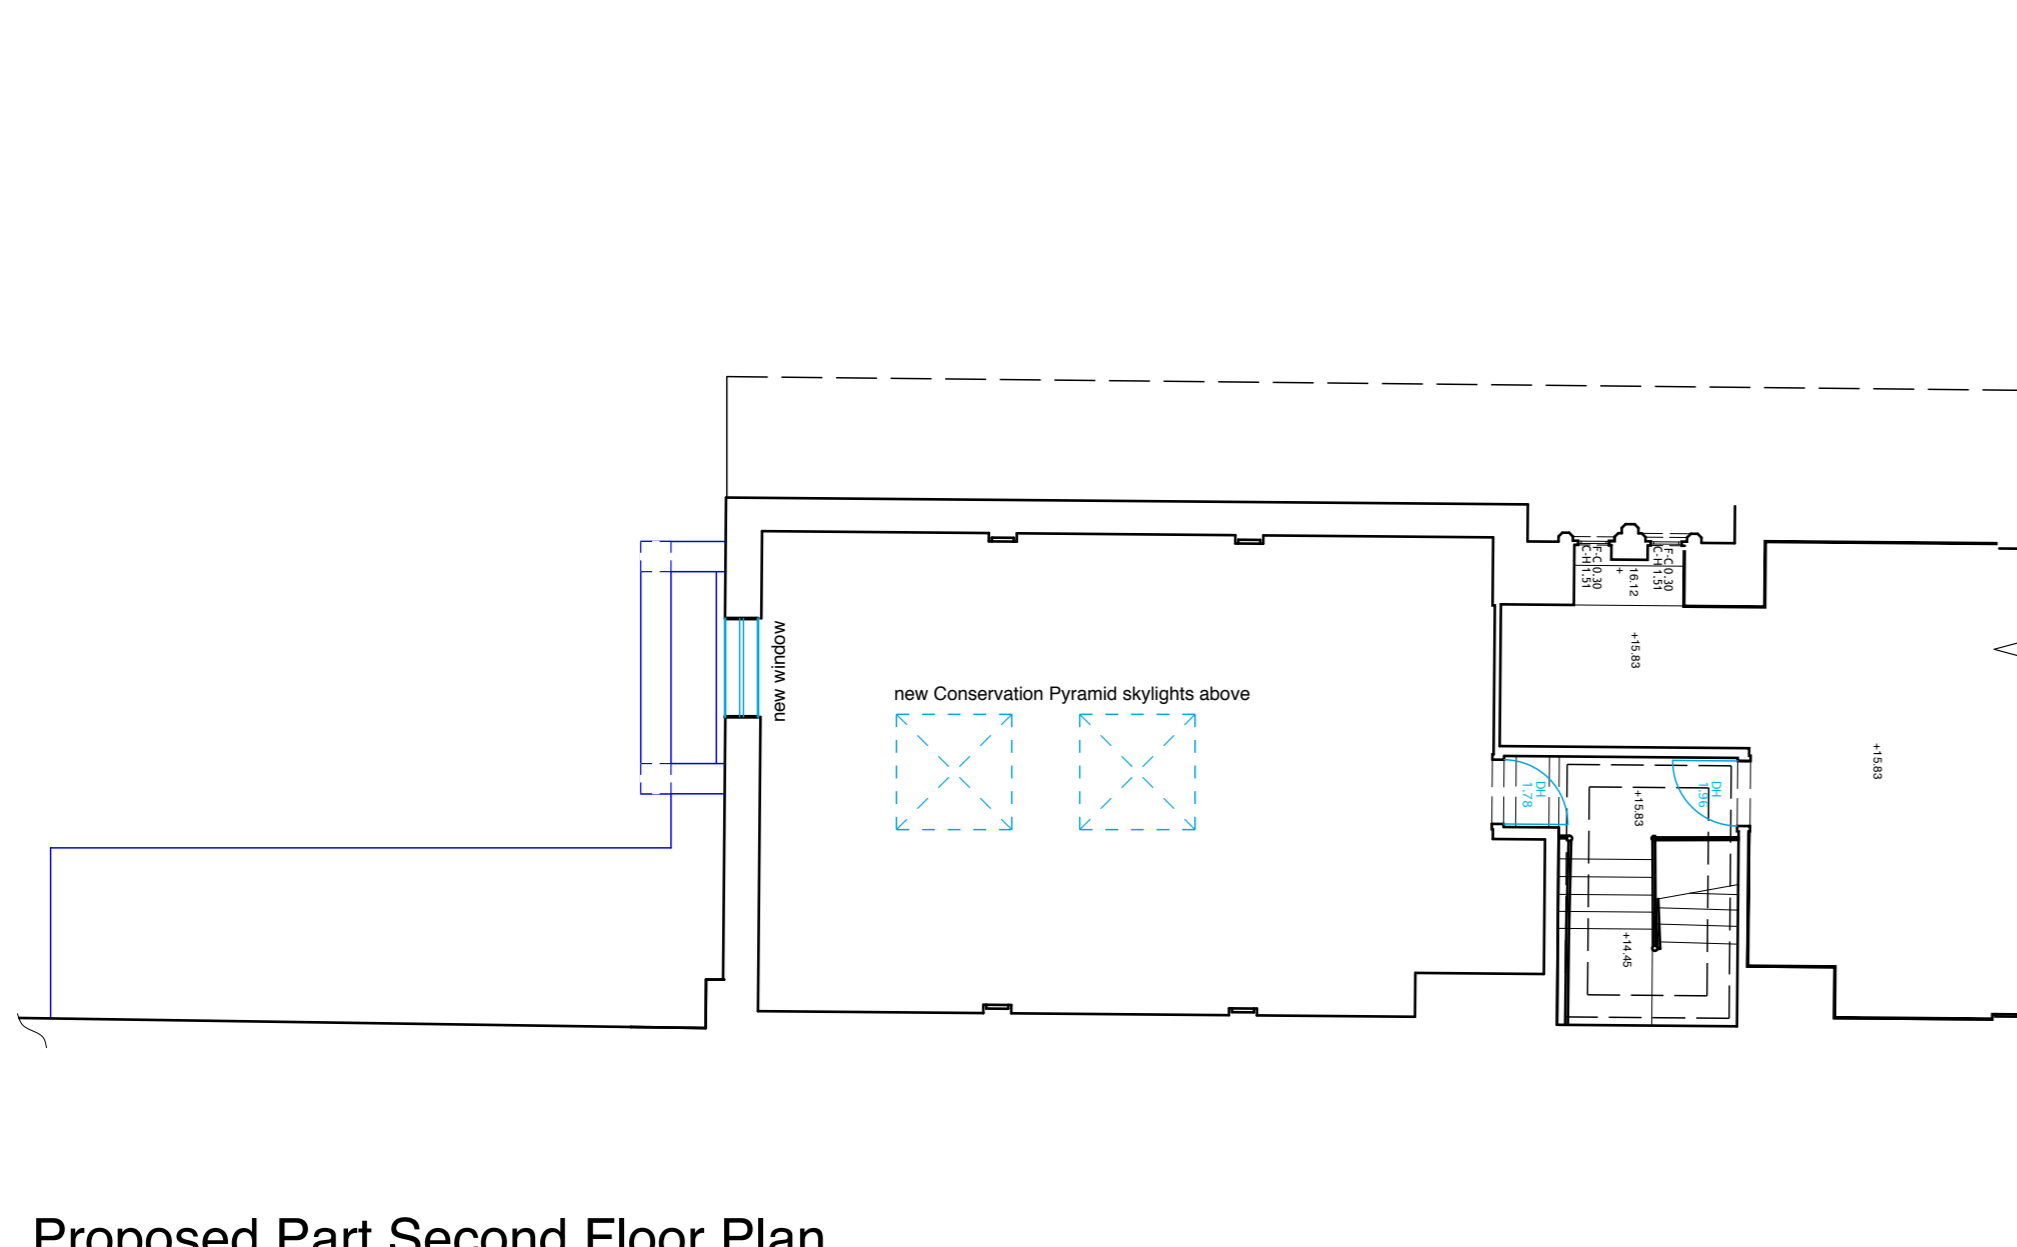

Proposed Part Second Floor Plan

REVISIONS & ADDITIONS	DATE	BY	PROJECT
A. Reglit glass added to Nursery Room 3. Room dimensions shown.	19.12.19	LTP	<b>Proposed Day Nursery 81 Belsize Park Gardens London NW3 4NJ</b>  DRAWING TITLE <b>Proposed First Floor Plan.</b>
B. Existing column shown on front facade.	14.01.20	LTP	
C. Red line boundary added. Part Second Floor shown (outwith boundary).	19.02.20	LTP	
D. Section lines updated. Existing tree at entrance shown (outwith boundary).	21.04.20	LTP	
E. Boundary updated.	23.04.20	LTP	
F. Acoustic barrier shown at roof level of secret garden.	22.05.20	LTP	
G. Windows in Nursery Rooms 3 and 4 amended.	13.07.20	LTP	
H. Entrance portico area revised. Reglit windows revised.	04.08.20	LTP	

**ROBERT POTTER & PARTNERS**  
CHARTERED ARCHITECTS & PROJECT MANAGERS

7 MILLER ROAD, AYR KAT 2AX 01292 - 261228  
51 NEWALL TERRACE, DUMFRIES DG1 1LN 01387 - 255509  
110 WEST GEORGE STREET, GLASGOW G2 1QU 0141 - 332 9111  
2 KINGDOM STREET, LONDON W2 6BD 020 3479 5931

SCALE	1:100@A1	6402/12
DATE	Nov'19	
DRAWN BY	LTP	
CHECKED BY		
REVISION		H

