


The contractor is responsible to ensure that no products are to be utilized that do not comply with relevant British and/or European Standards and/or Codes of Practice, CDM Regulations, Construction Regulations, or which are known or suspected at the time of product selection, and/or connection to be a detriment to health and safety or to the durability of the work or not in accordance with good building practices.

The contractor is responsible for checking dimensions, tolerances, levels and references. This drawing is to be used as a guide only and is not to be used for construction purposes. Any discrepancy to be notified to Baily Garner LLP and rectified before proceeding with the work on site or shop drawings.

Where an item is covered by drawings to different scales, the larger scale drawing is to be worked to.

Do not scale drawings. Figured dimensions to be worked to in all cases.

This drawing and the copyrights and patents therein are the property of Baily Garner LLP and may not be used or reproduced without consent or attribution.

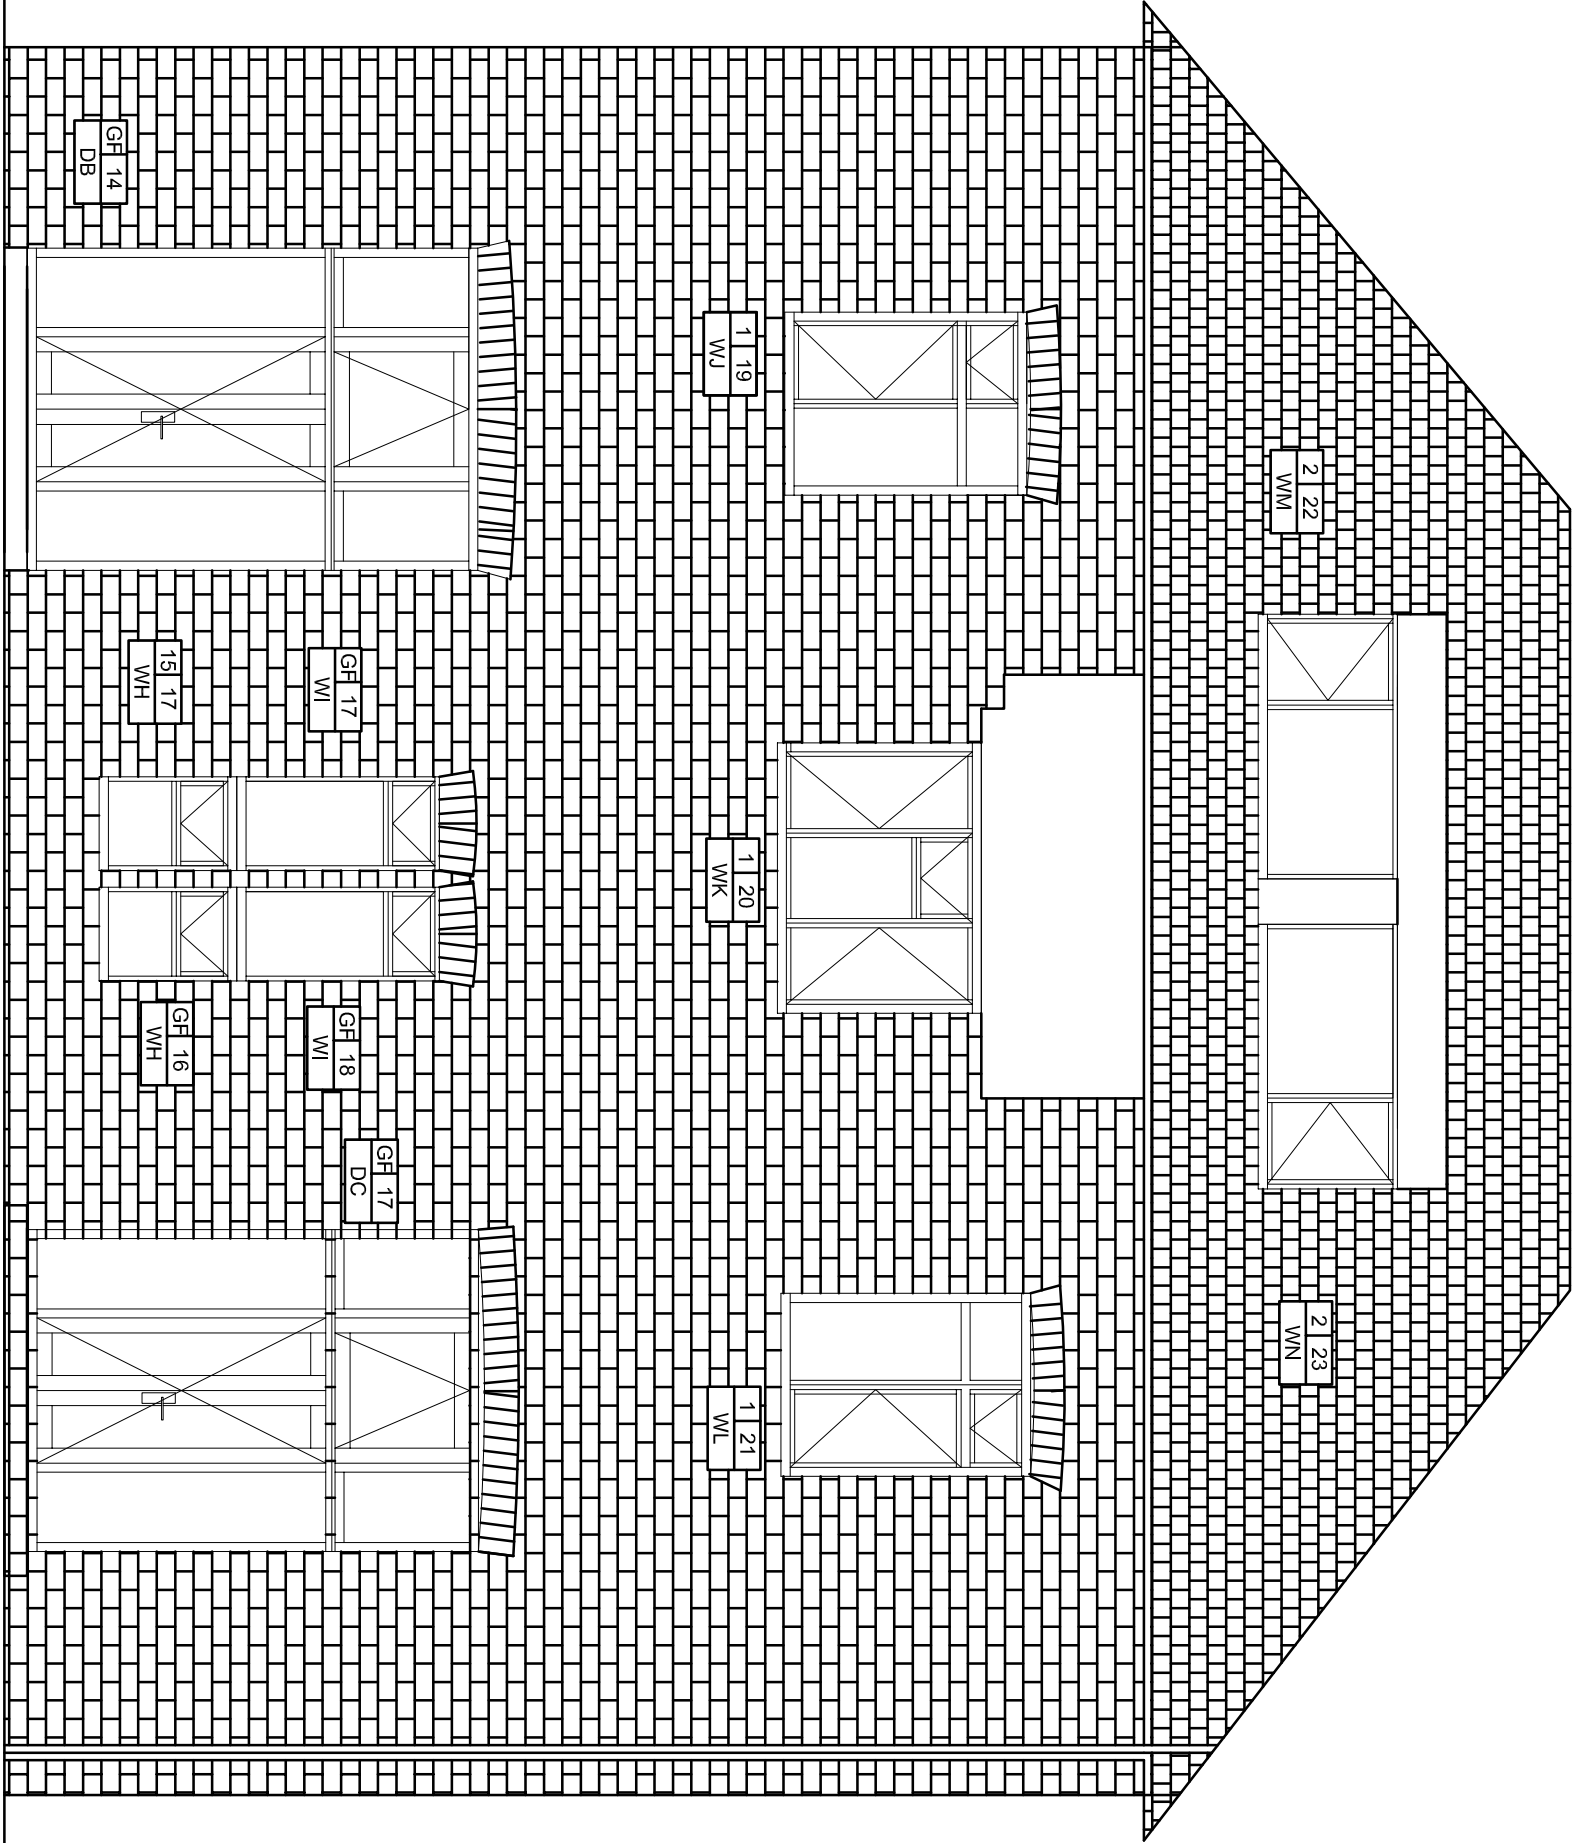

REVISION	D	C	DATE
----------	---	---	------



146, 148 ELTHAM HILL
LONDON SE9 3D7
T: 020 8294 1000
F: 020 8294 1320
e: general@bailygarner.co.uk

CLIENT:

London Borough Of Camden

ADDRESS:

20 Acol Road
London,
NW6 3AG

PROJECT:

Proposed Rear Elevation

TITLE:

Window Replacement

PURPOSE OF ISSUE:

PLANNING

SCALE	D	C	DATE
1:50	MM		12/12/2019

JOB NO.	Drawing No.	REVISION
30917	P 09	-