



RevID	Comment	Transmitted By	Transmitted Date
A	Bedroom & living swapped in flat 2	IDP	25-10-2019
B	entrance flat 2 and ensuite flat 1 amended	IDP	20-1-2020
C	terrace screening detail added	IDP	15-5-2020
D	en-suite rooms revised and kitchens/ living areas altered	IDP	18-5-2020
E	revised to 2 x 1 bed flats	IDP	24-8-2020
F	room names altered	IDP	14-9-2020
G	1 bed flat bedroom altered	IDP	14-9-2020




preliminary

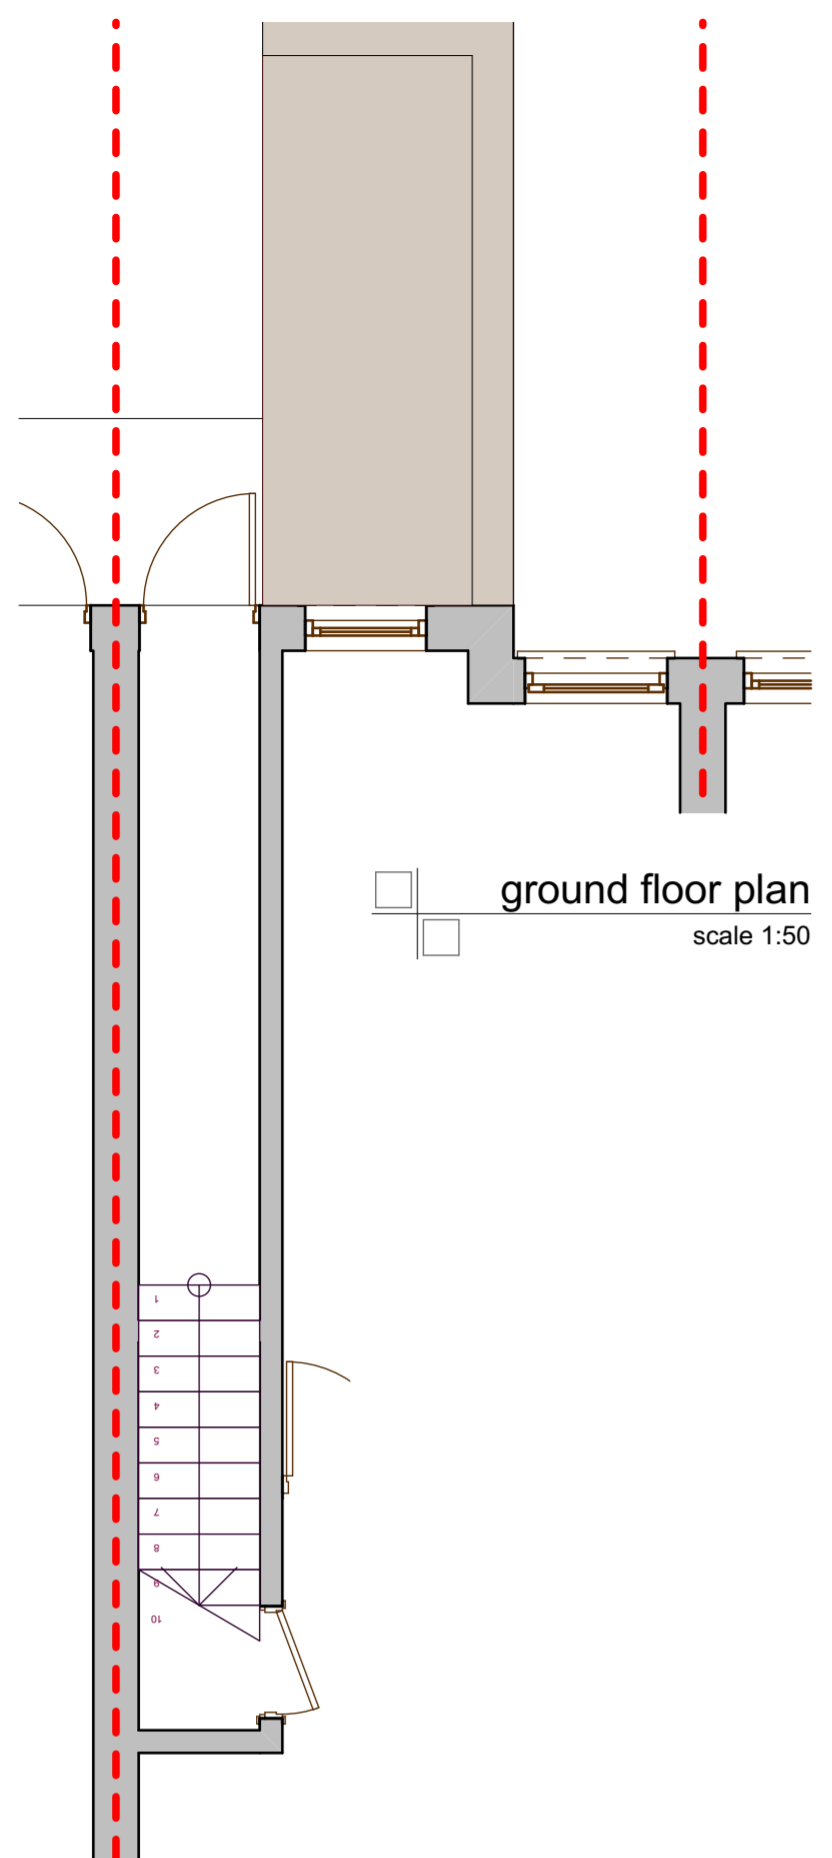


ground floor plan
scale 1:50

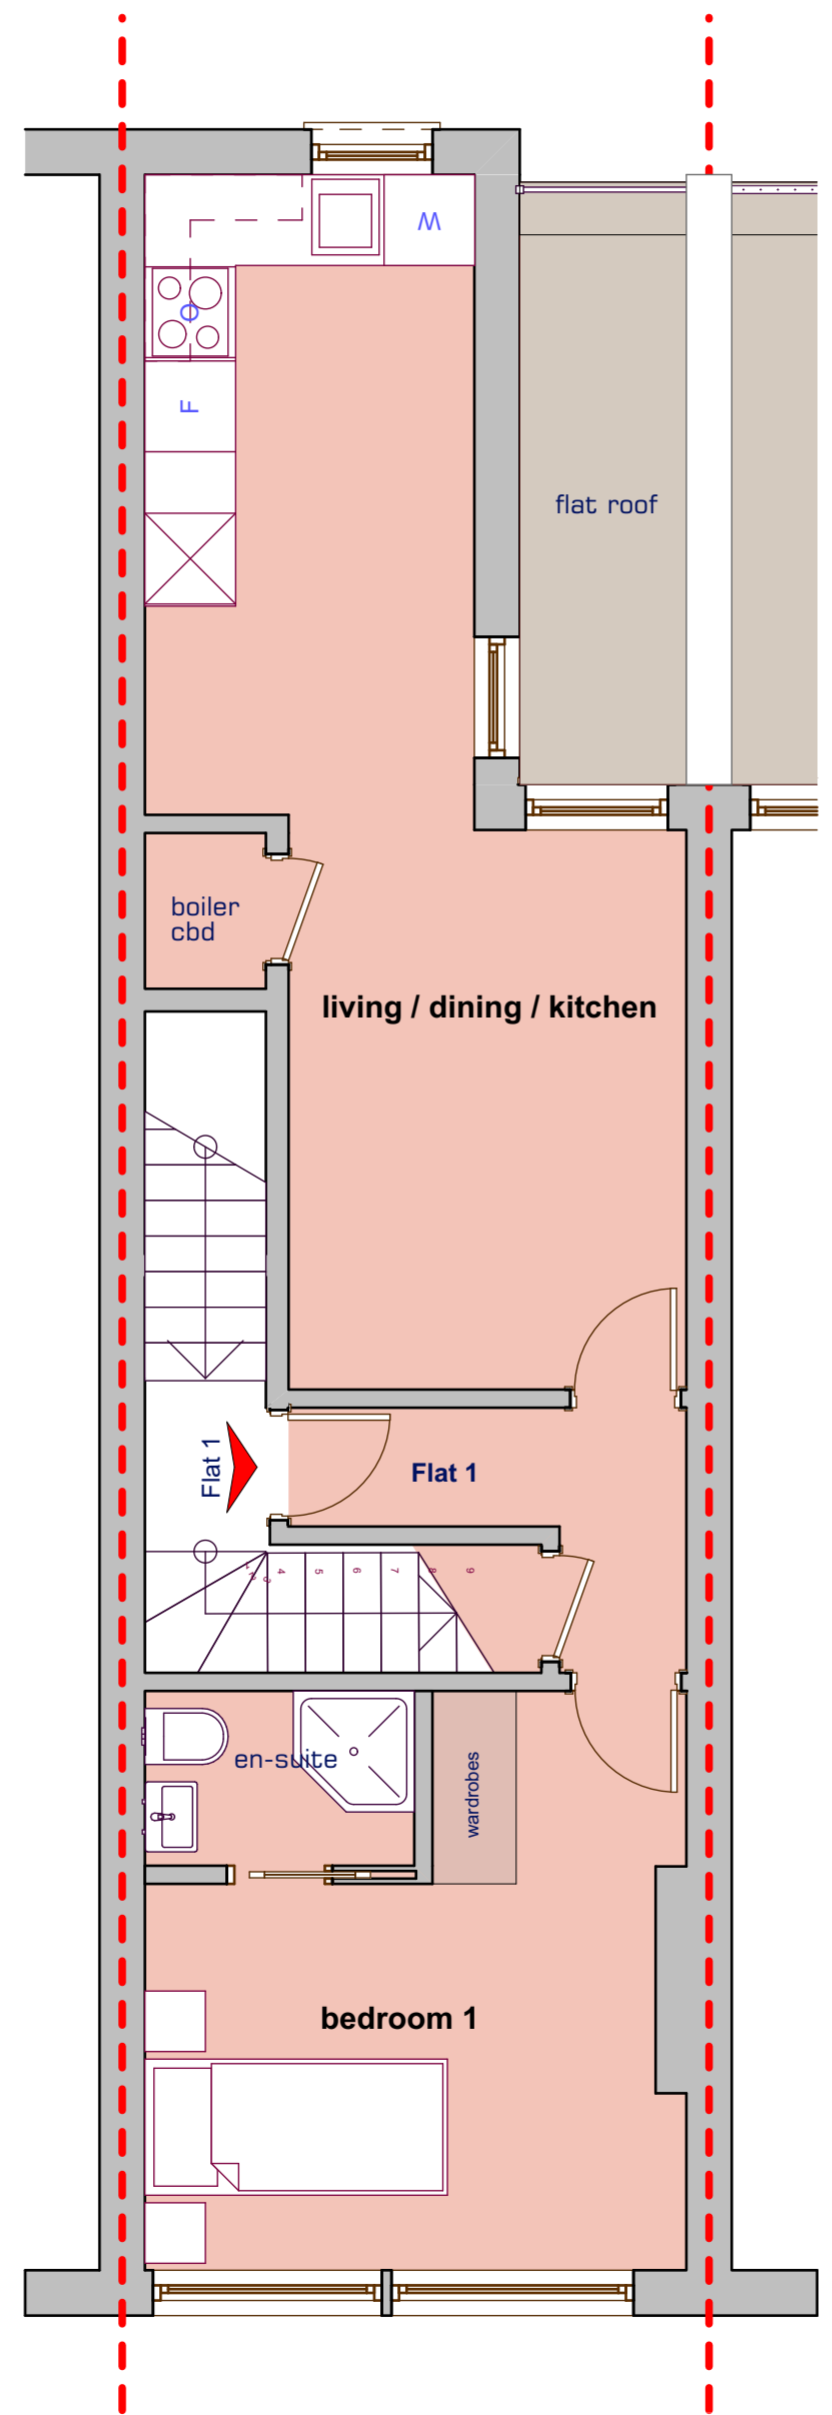

first floor plan
scale 1:50

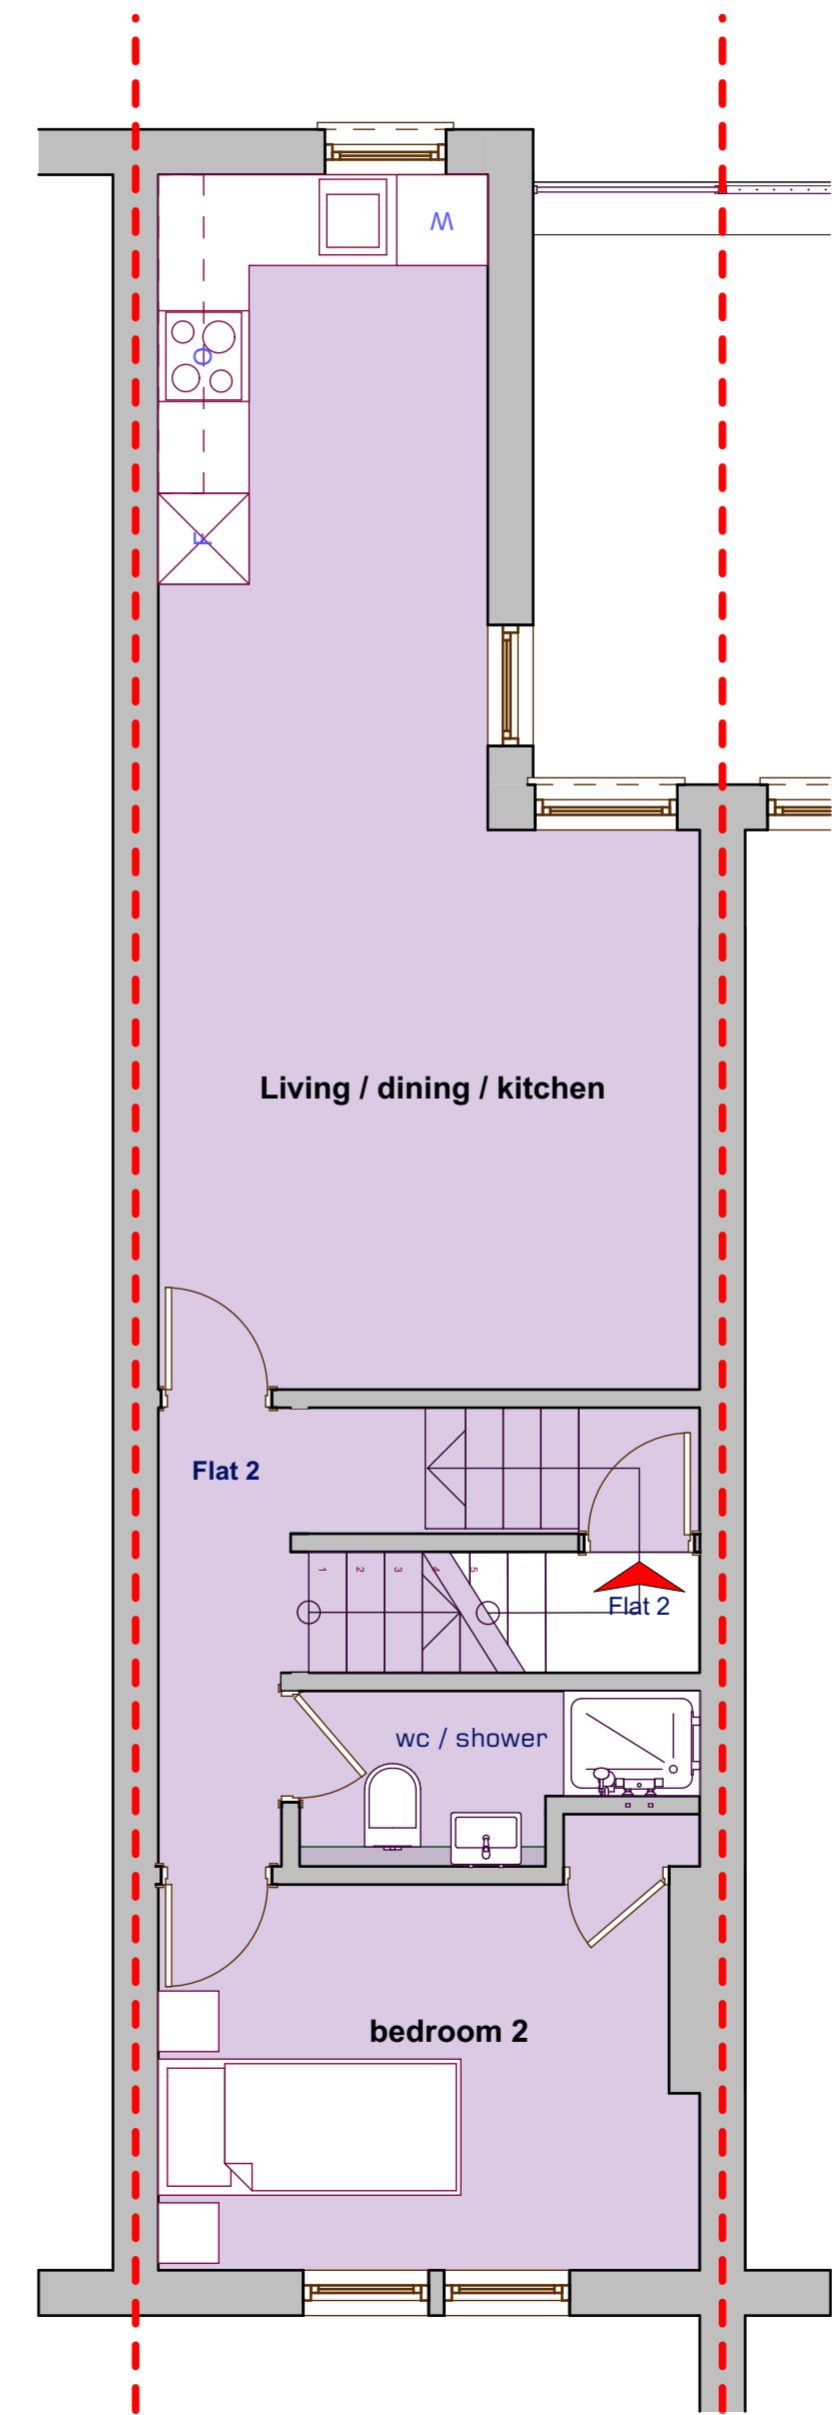

second floor plan
scale 1:50

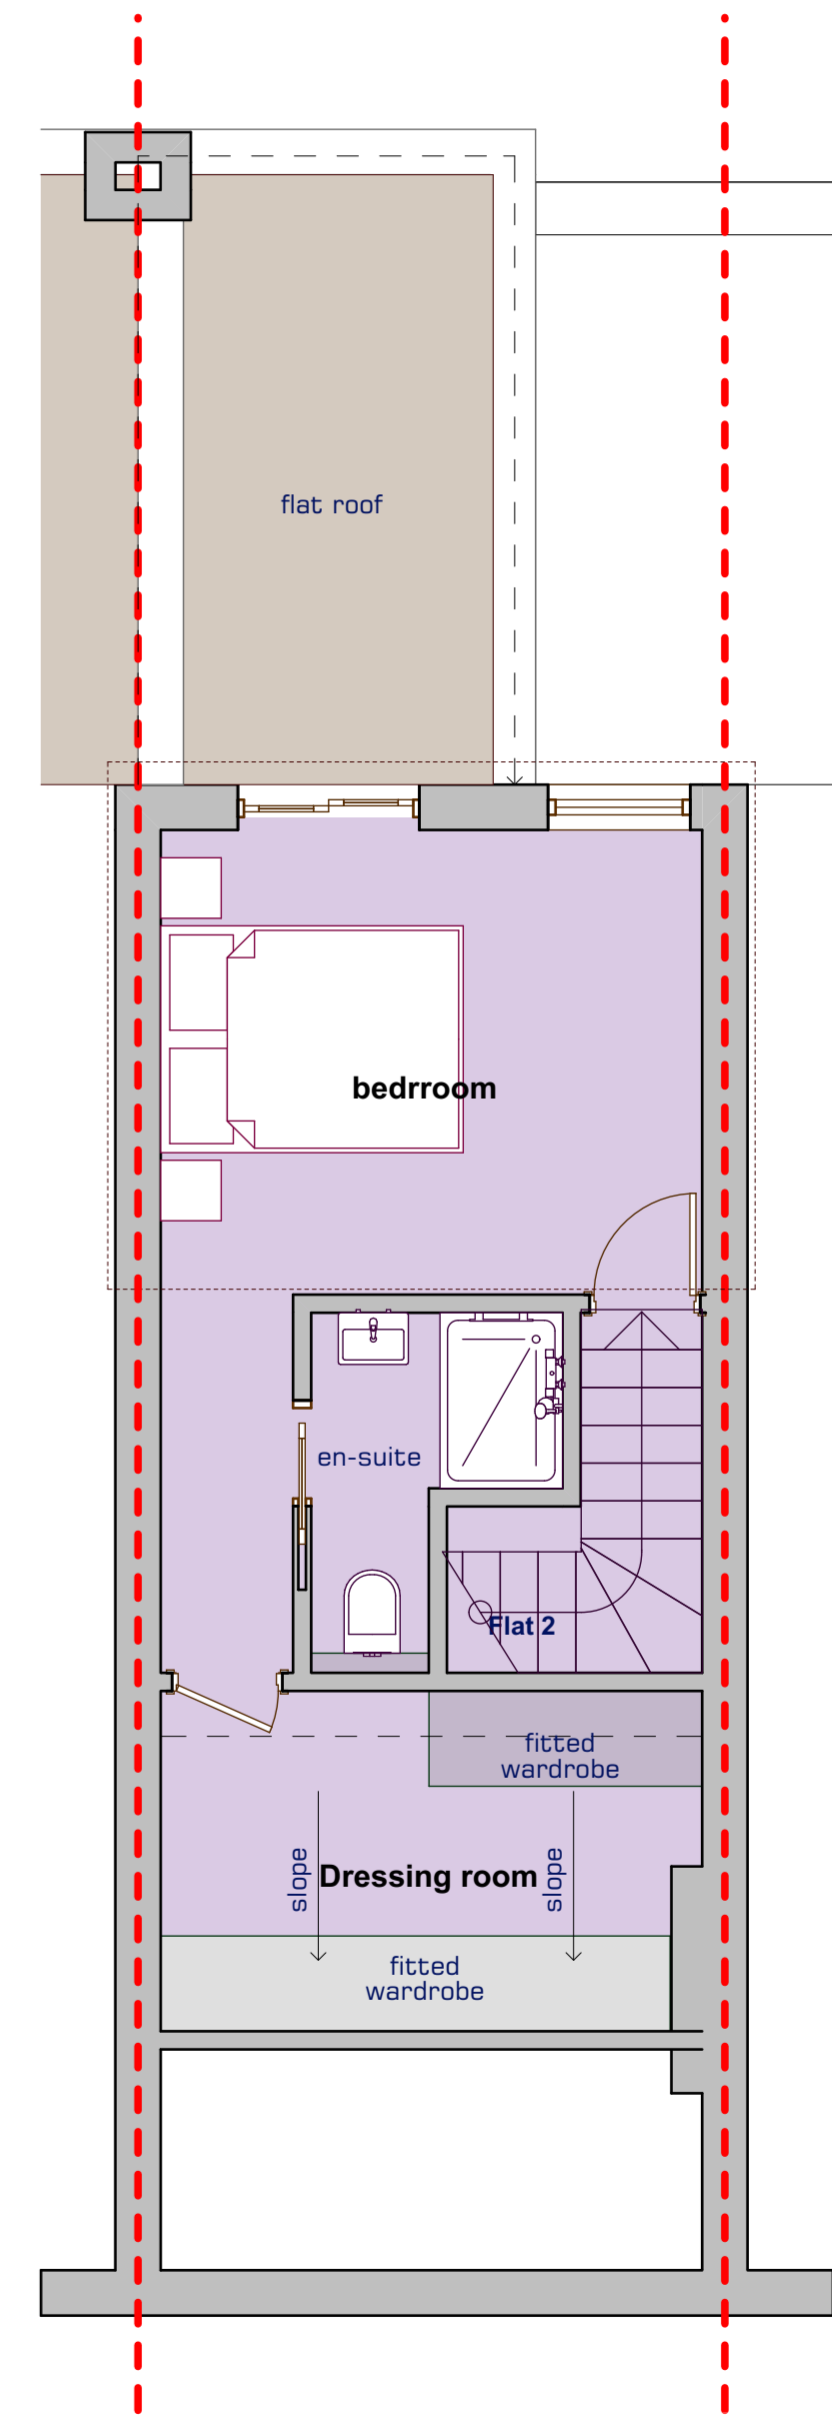

third floor plan
scale 1:50

Story	Area sqm
First Floor, Flat 1	
bedroom 1	10.98
living / dining / kitchen	19.05
second floor, Flat 2	
bedroom 2	9.24
Living / dining / kitchen	22.77
third floor, Flat 2	
bedroom	22.68
Dressing room	7.77
Total	92.49 m²

Story	Area
Flat 1	
First Floor	37.95
Flat 2	
second floor	42.41
third floor	26.28
Total	68.69 m²
office	
Ground Floor	42.37
Total	149.01 m²

Number of bedrooms(b)	Number of bed spaces (persons)	1 storey dwellings	2 storey dwellings	3 storey dwellings	Built-in storage
1b	1p	39 (37) ²			1.0
	2p	50	58		1.5
2b	3p	61	70		2.0
	4p	70	79		
3b	4p	74	84	90	2.5
	5p	86	93	99	
	6p	95	102	108	
4b	5p	90	97	103	3.0
	6p	99	106	112	
	7p	108	115	121	
	8p	117	124	130	
5b	6p	103	110	116	3.5
	7p	112	119	125	
	8p	121	128	134	
	7p	116	123	129	
6b	7p	116	123	129	4.0
	8p	125	132	138	