


EXISTING UPPER FLOOR PLAN (LEVEL 7)

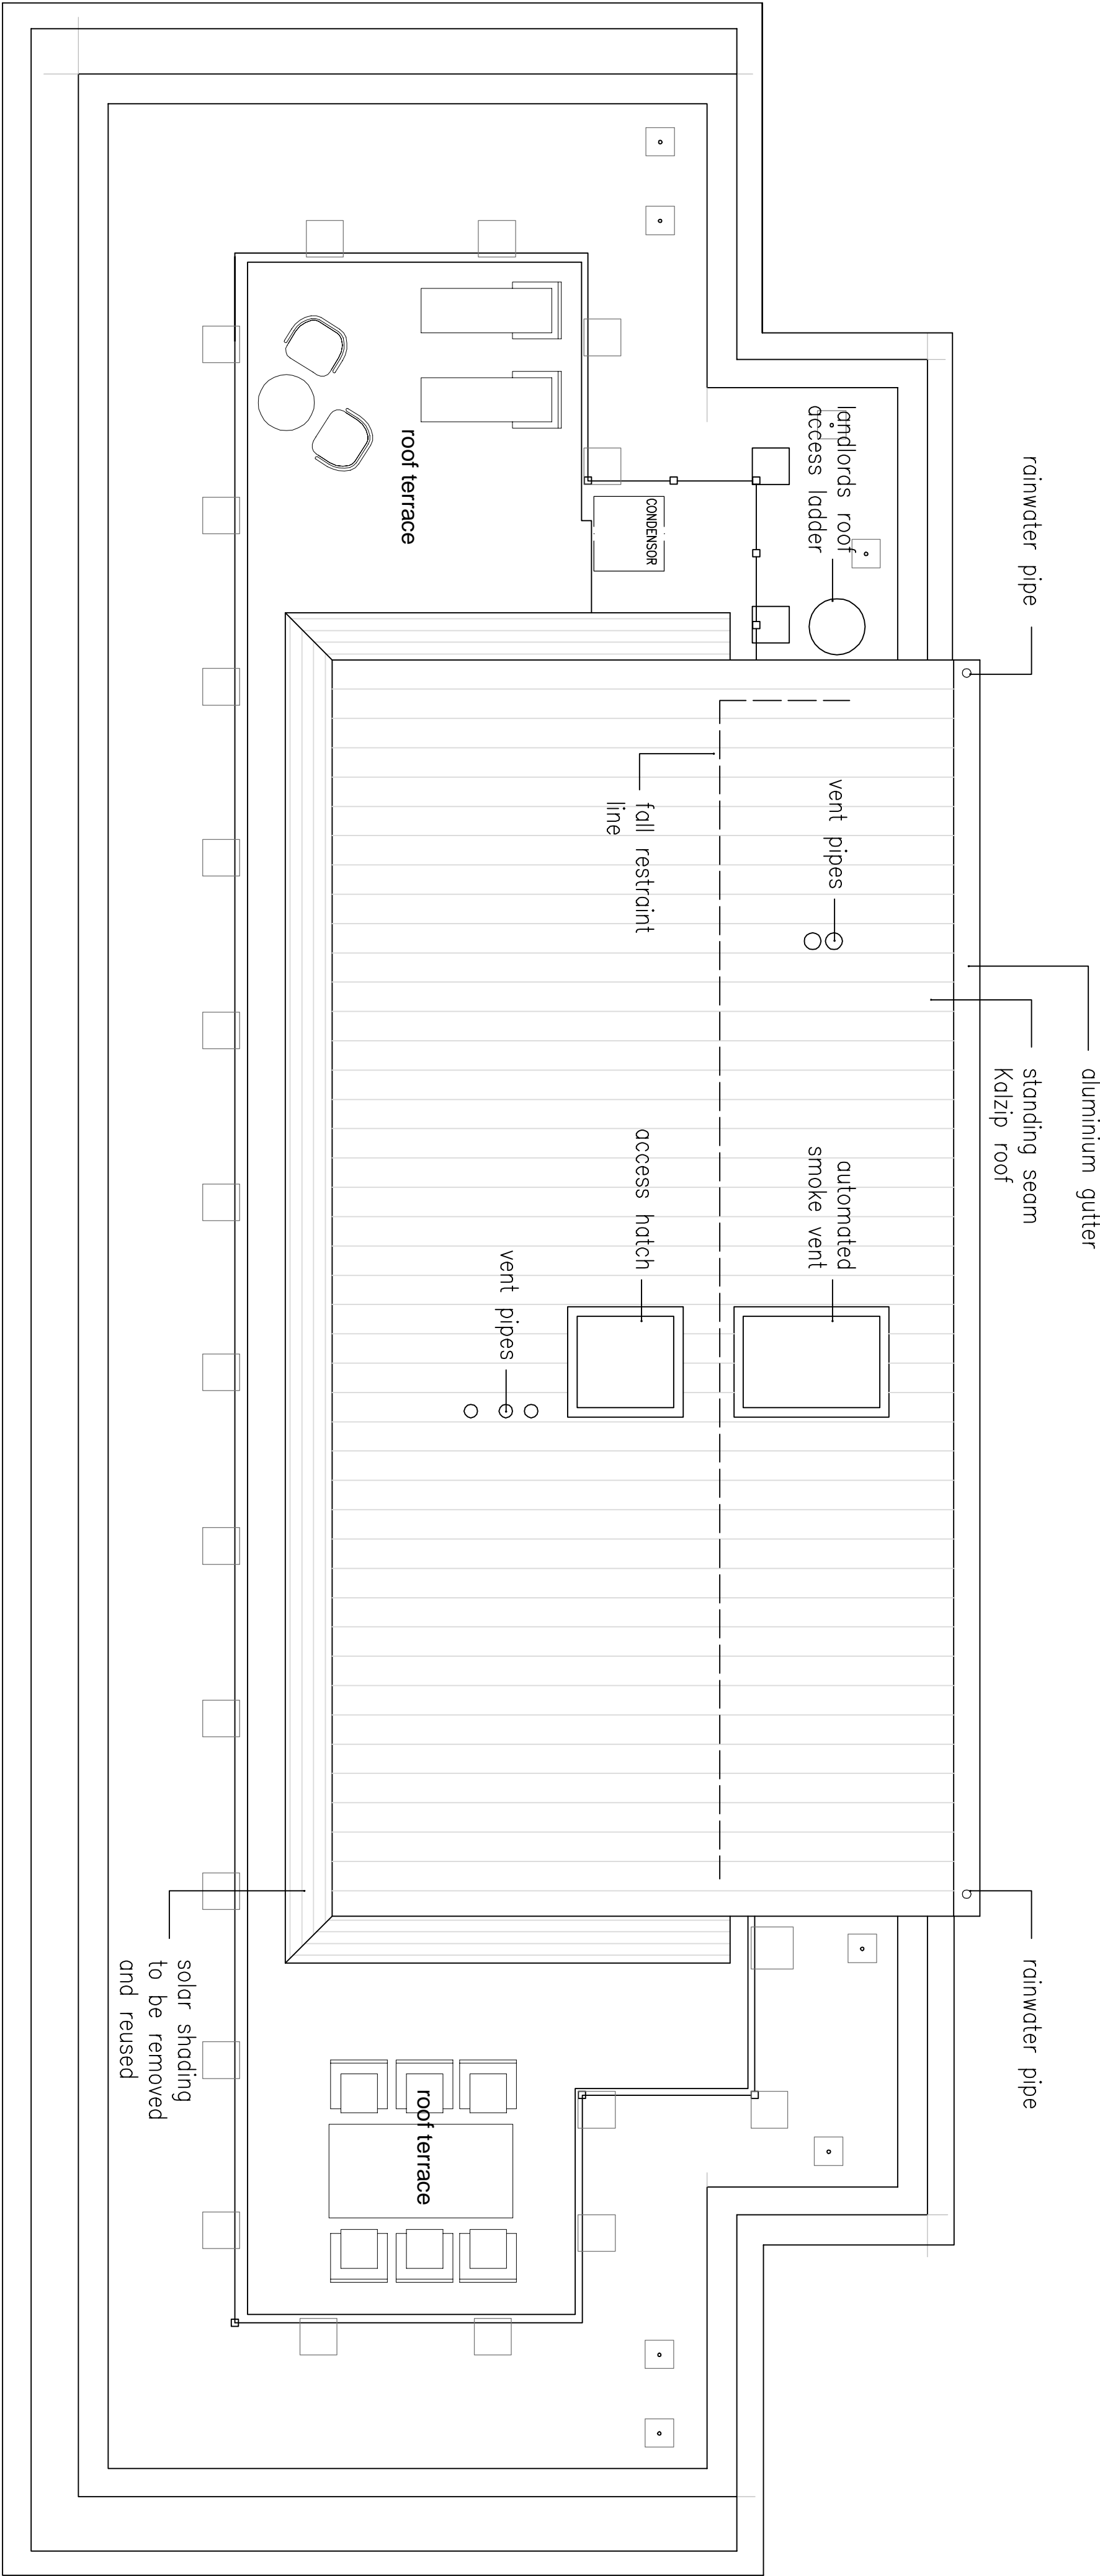

EXISTING ROOF PLAN

A	ADDITIONAL NOTES ADDED	11.09.20
revisions		

existing plans
penthouse apartment
regents heights - st johns wood

date: january 2019	scale 1:50 @a1 1:100 @a3
status: preliminary	dwg. d289S/PL/03 rev A
DO NOT SCALE – IF DIMENSIONS ARE NOT GIVEN PLEASE ASK COPYRIGHTED TO ARCHITECTURAL DESIGNWORKS LTD	

architectural designworks limited

BUILDINGS	S P A C E S	P L A C E S
-----------	-------------	-------------

designworks

studio one 17 hugin gardens newwood OL10 2JWF t: 0161 332 1943 e: arch@designworks.co.uk