




FRONT ELEVATION TO ST EDMUNDS TERRACE

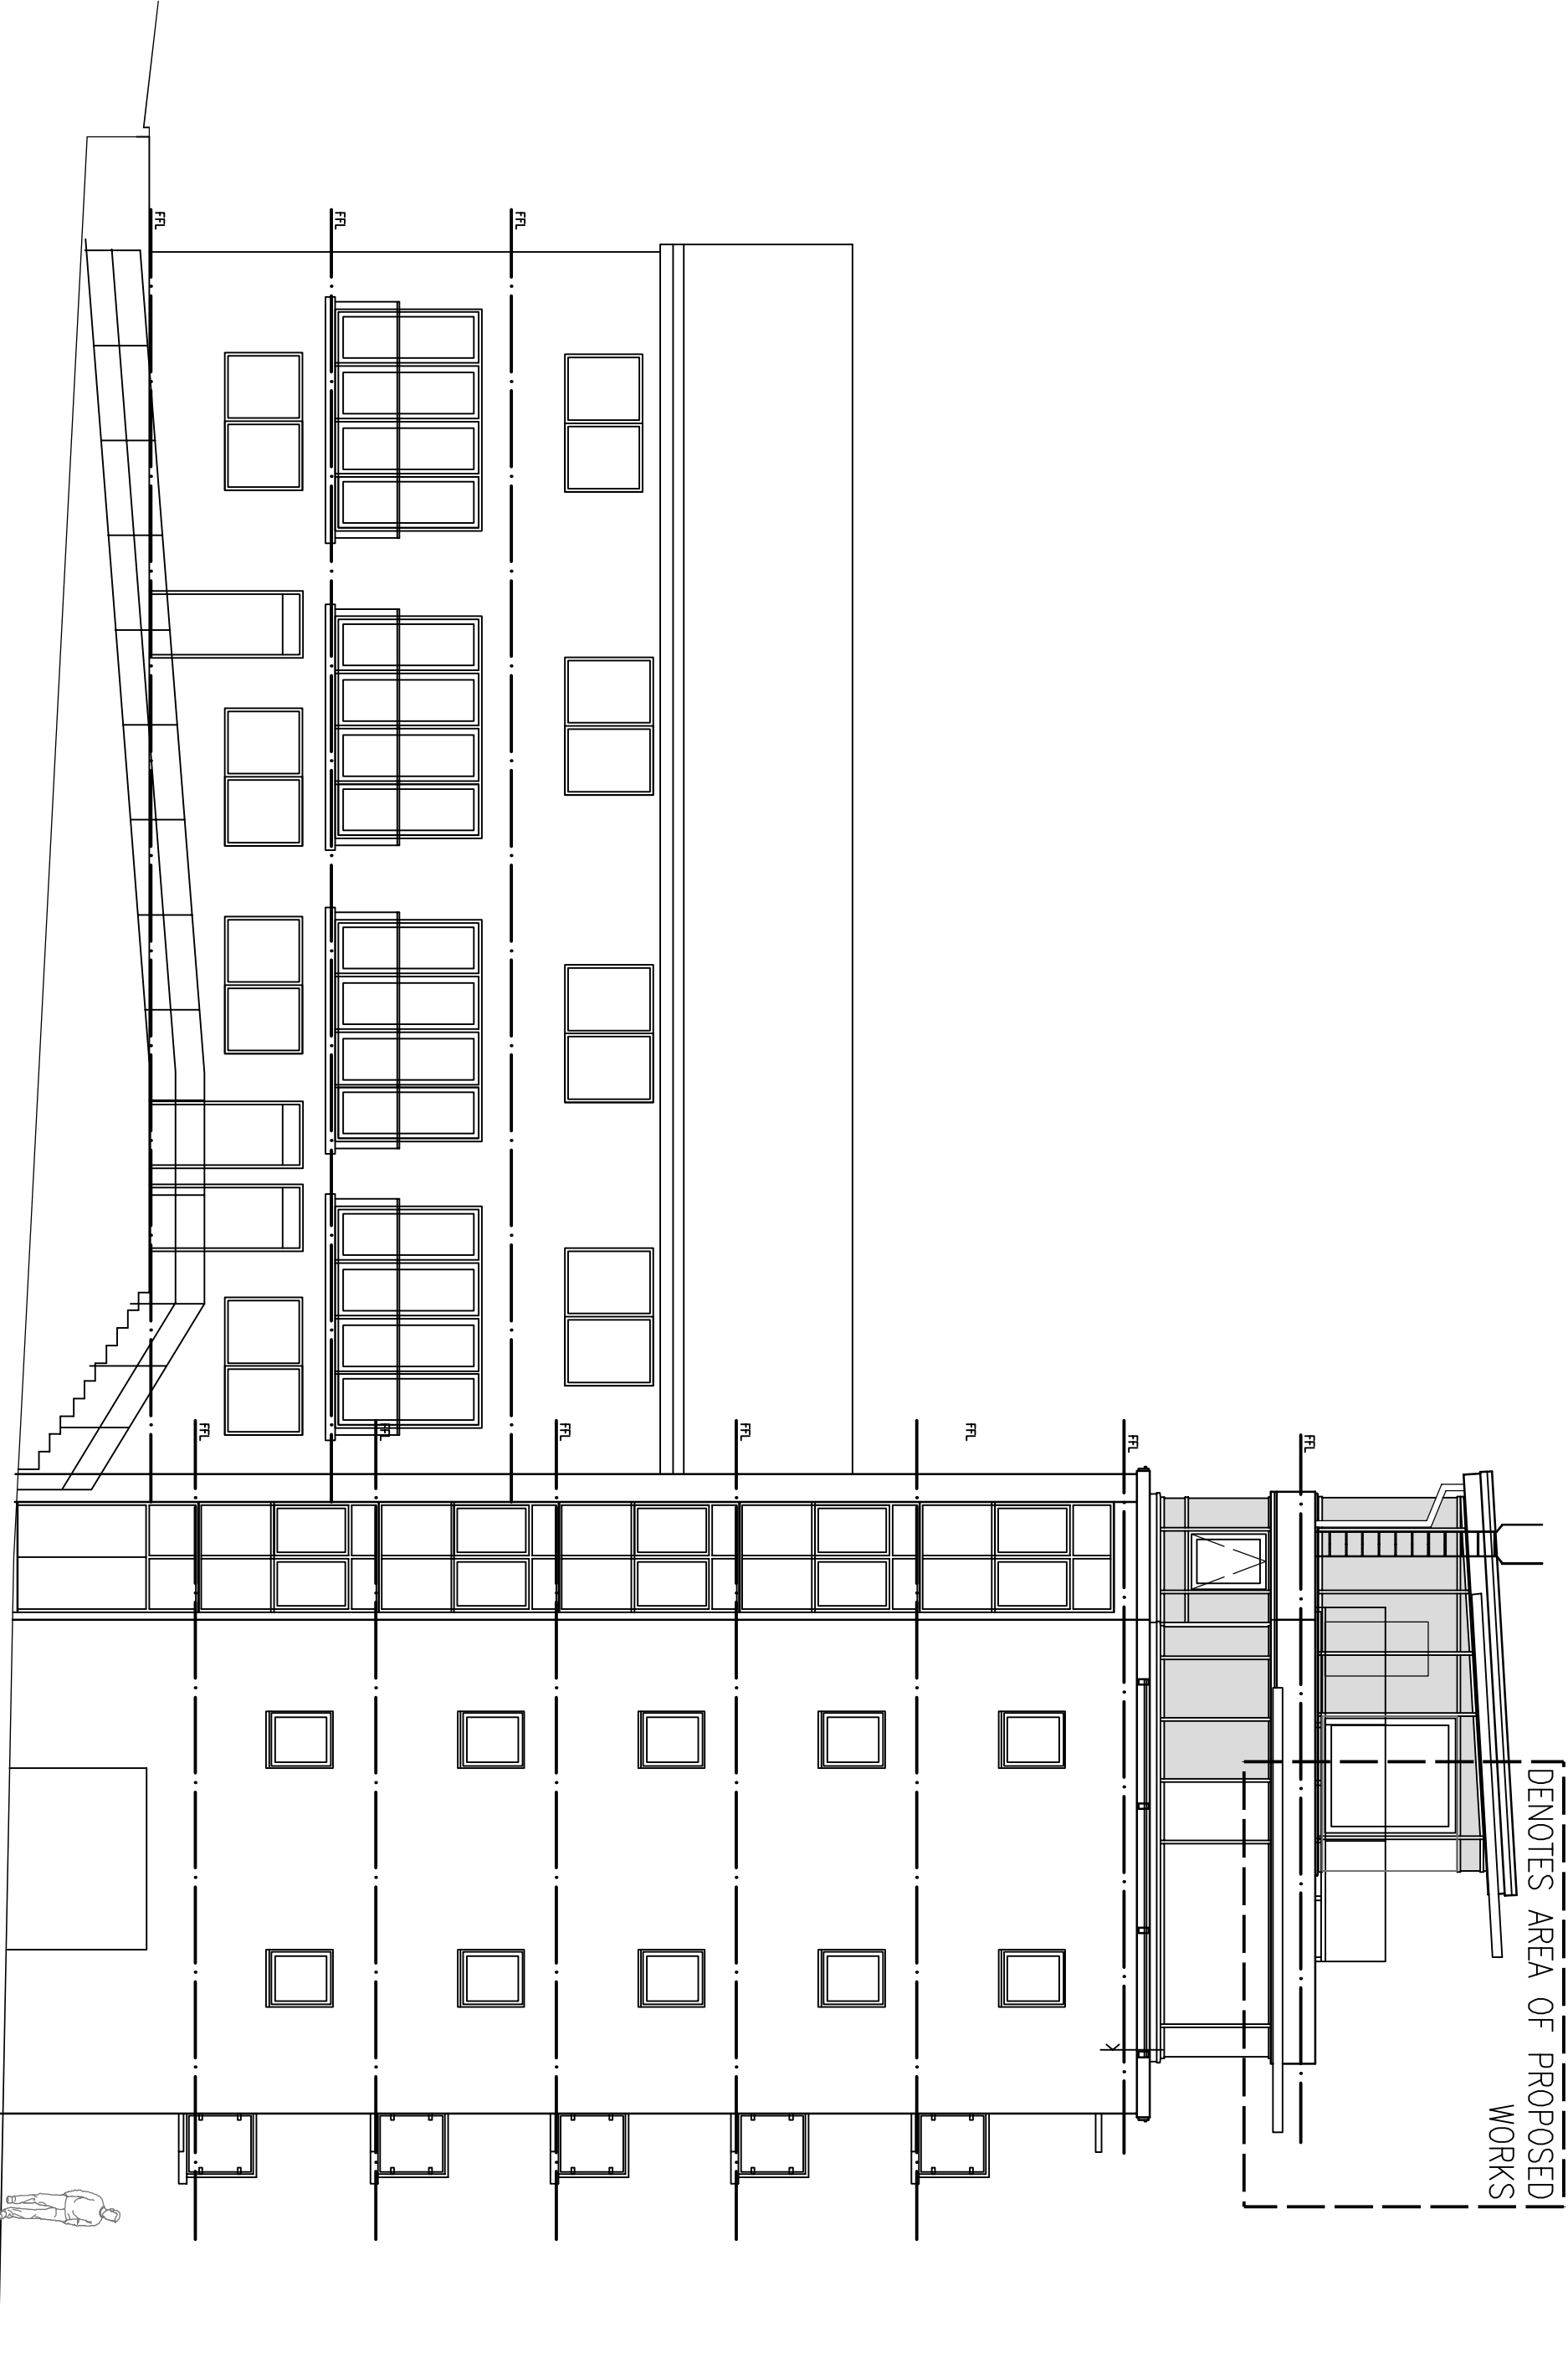

SIDE ELEVATION (WEST FACING)

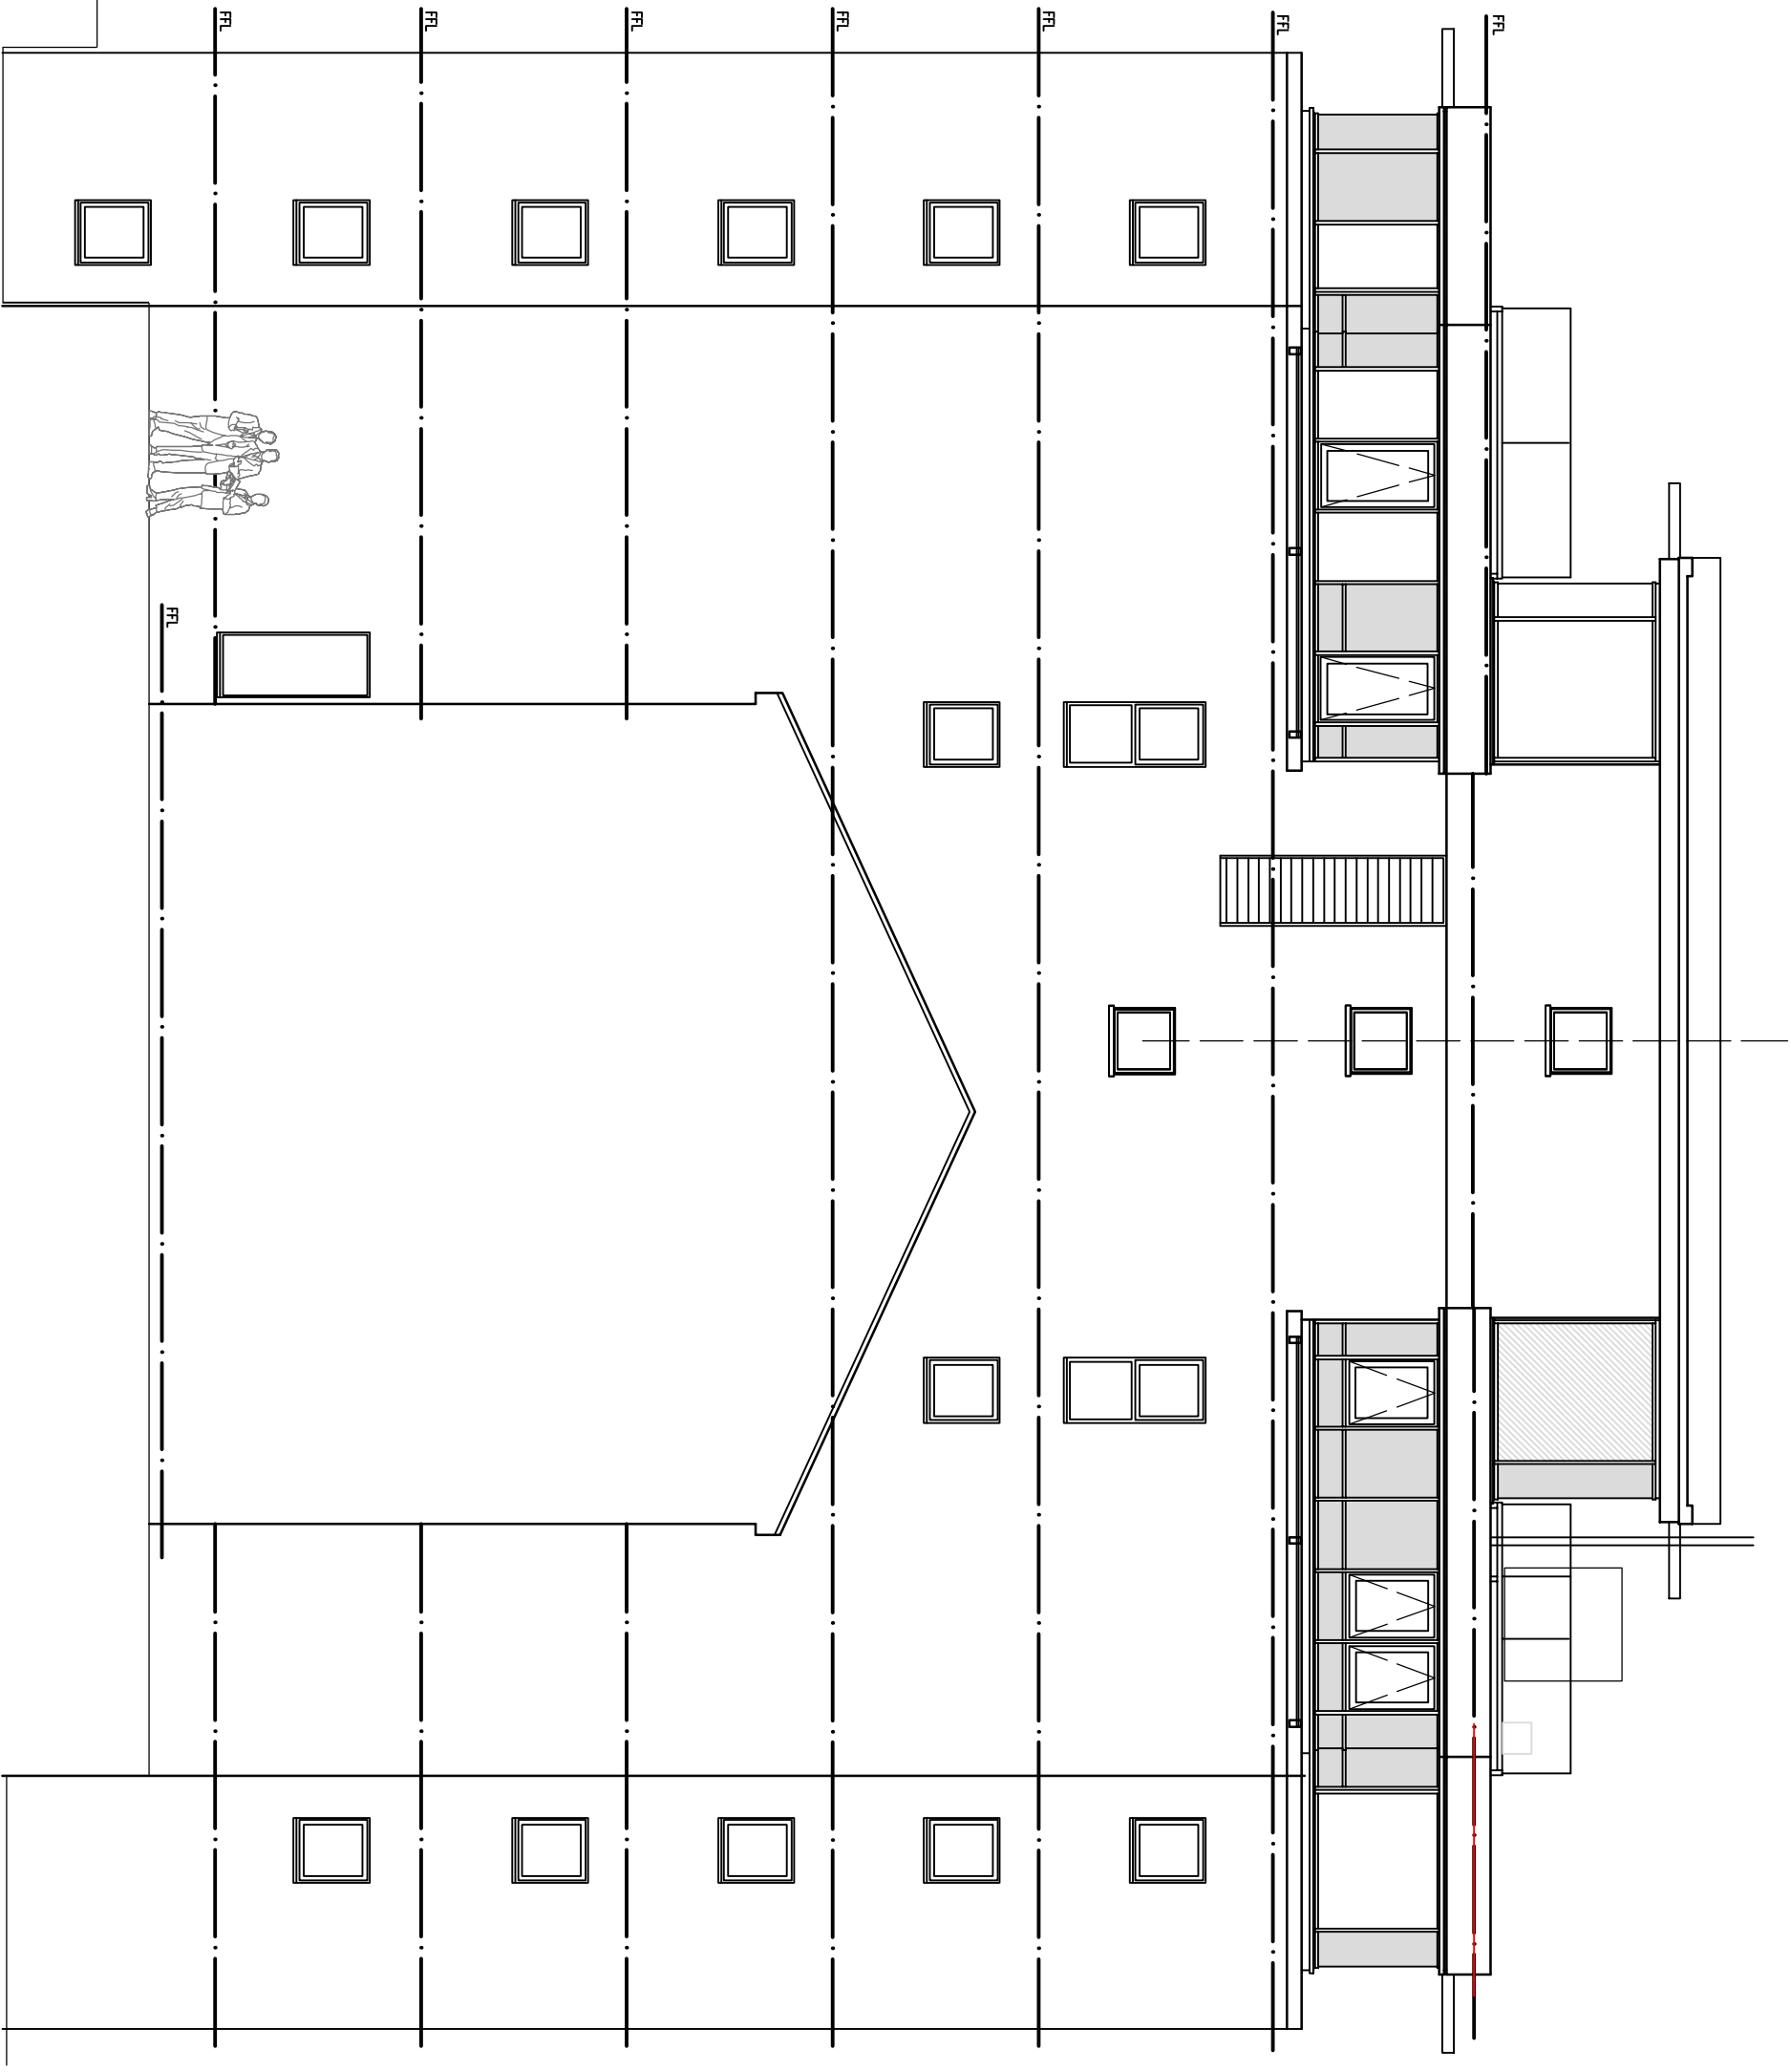

REAR ELEVATION

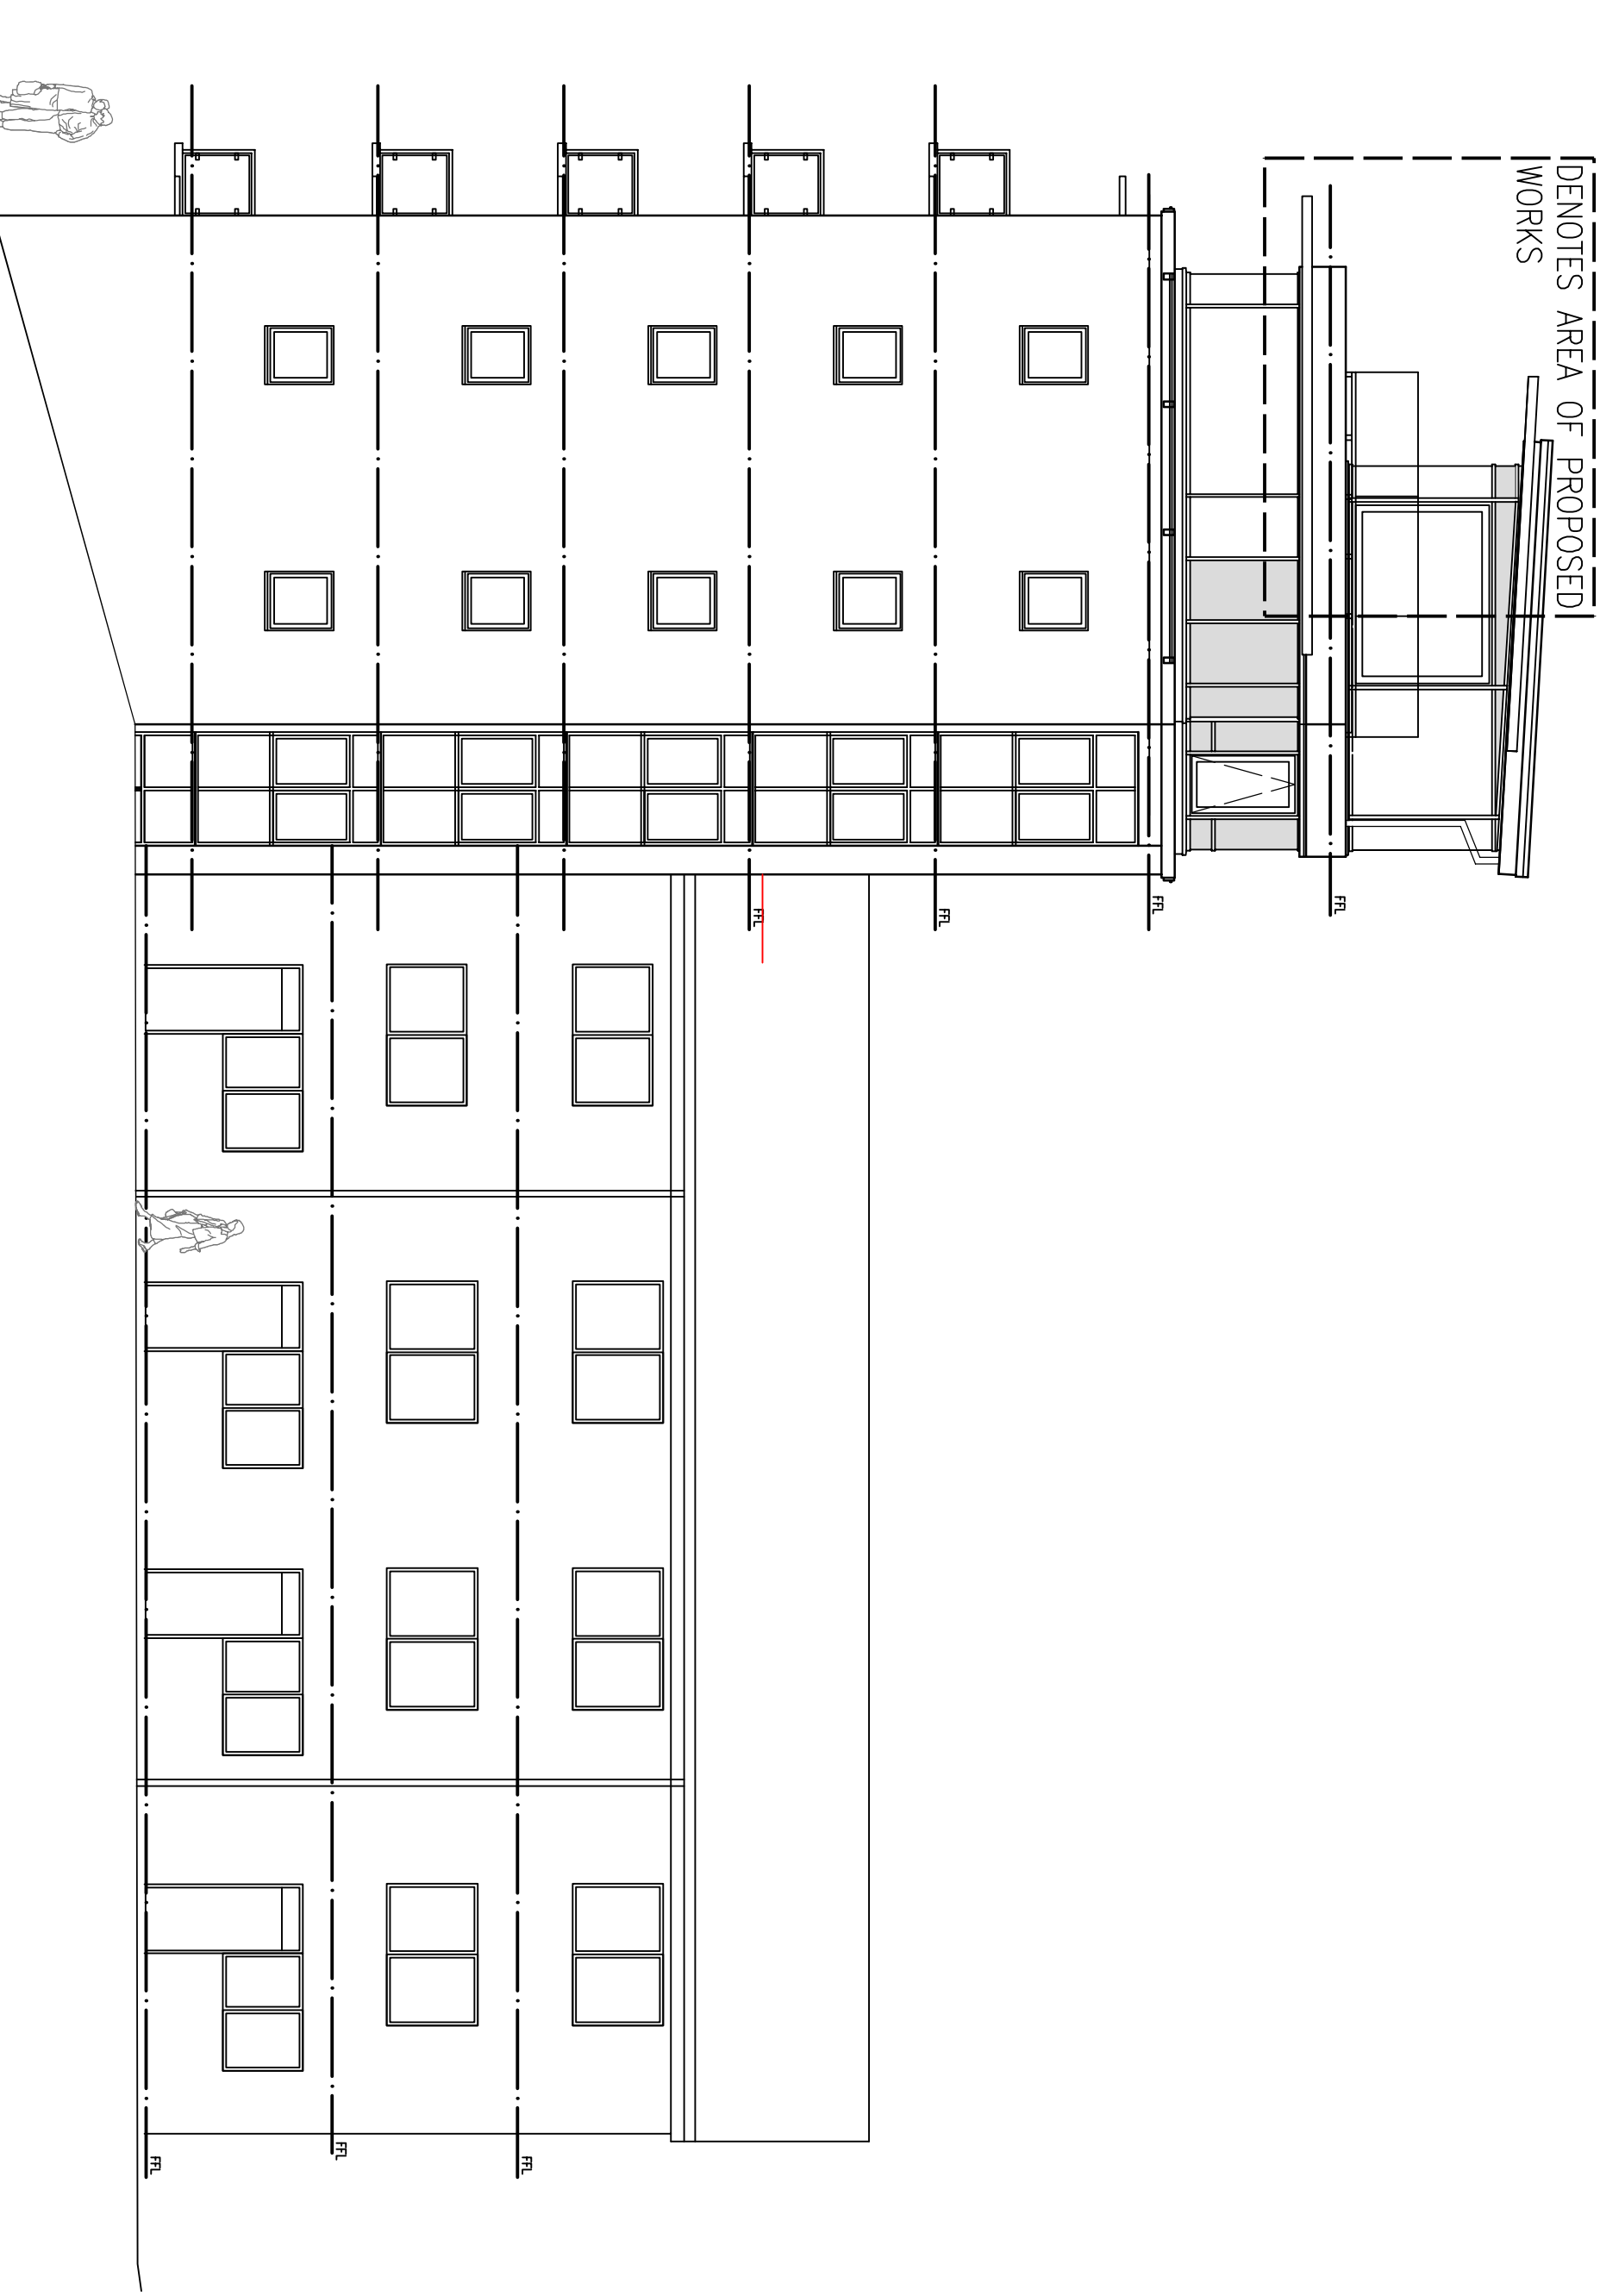


SIDE ELEVATION (EAST FACING)

A. FURTHER ANNOTATION		11.09.20
revisions		
existing block elevations		
penthouse apartment		
regents heights - st Johns wood		
date: january 2019	scale 1:100 @a1 1:200 @a3	
status: preliminary	dwg: d289S/PL/04 rev A	
DO NOT SCALE - IF DIMENSIONS ARE NOT GIVEN PLEASE ASK		
COPYRIGHTED TO ARCHITECTURAL DESIGNWORKS LTD		

architectural designworks limited

designworks

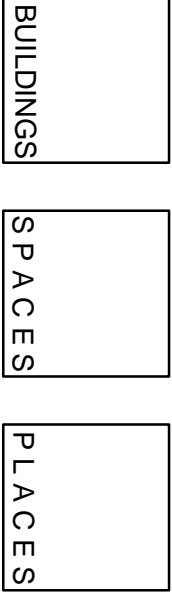

studio one 17 hugin gardens keywood OL10 2JWF t: 0161 332 1943 e: architects@archdesignworks.co.uk