




FRONT ELEVATION TO ST EDMUNDS TERRACE

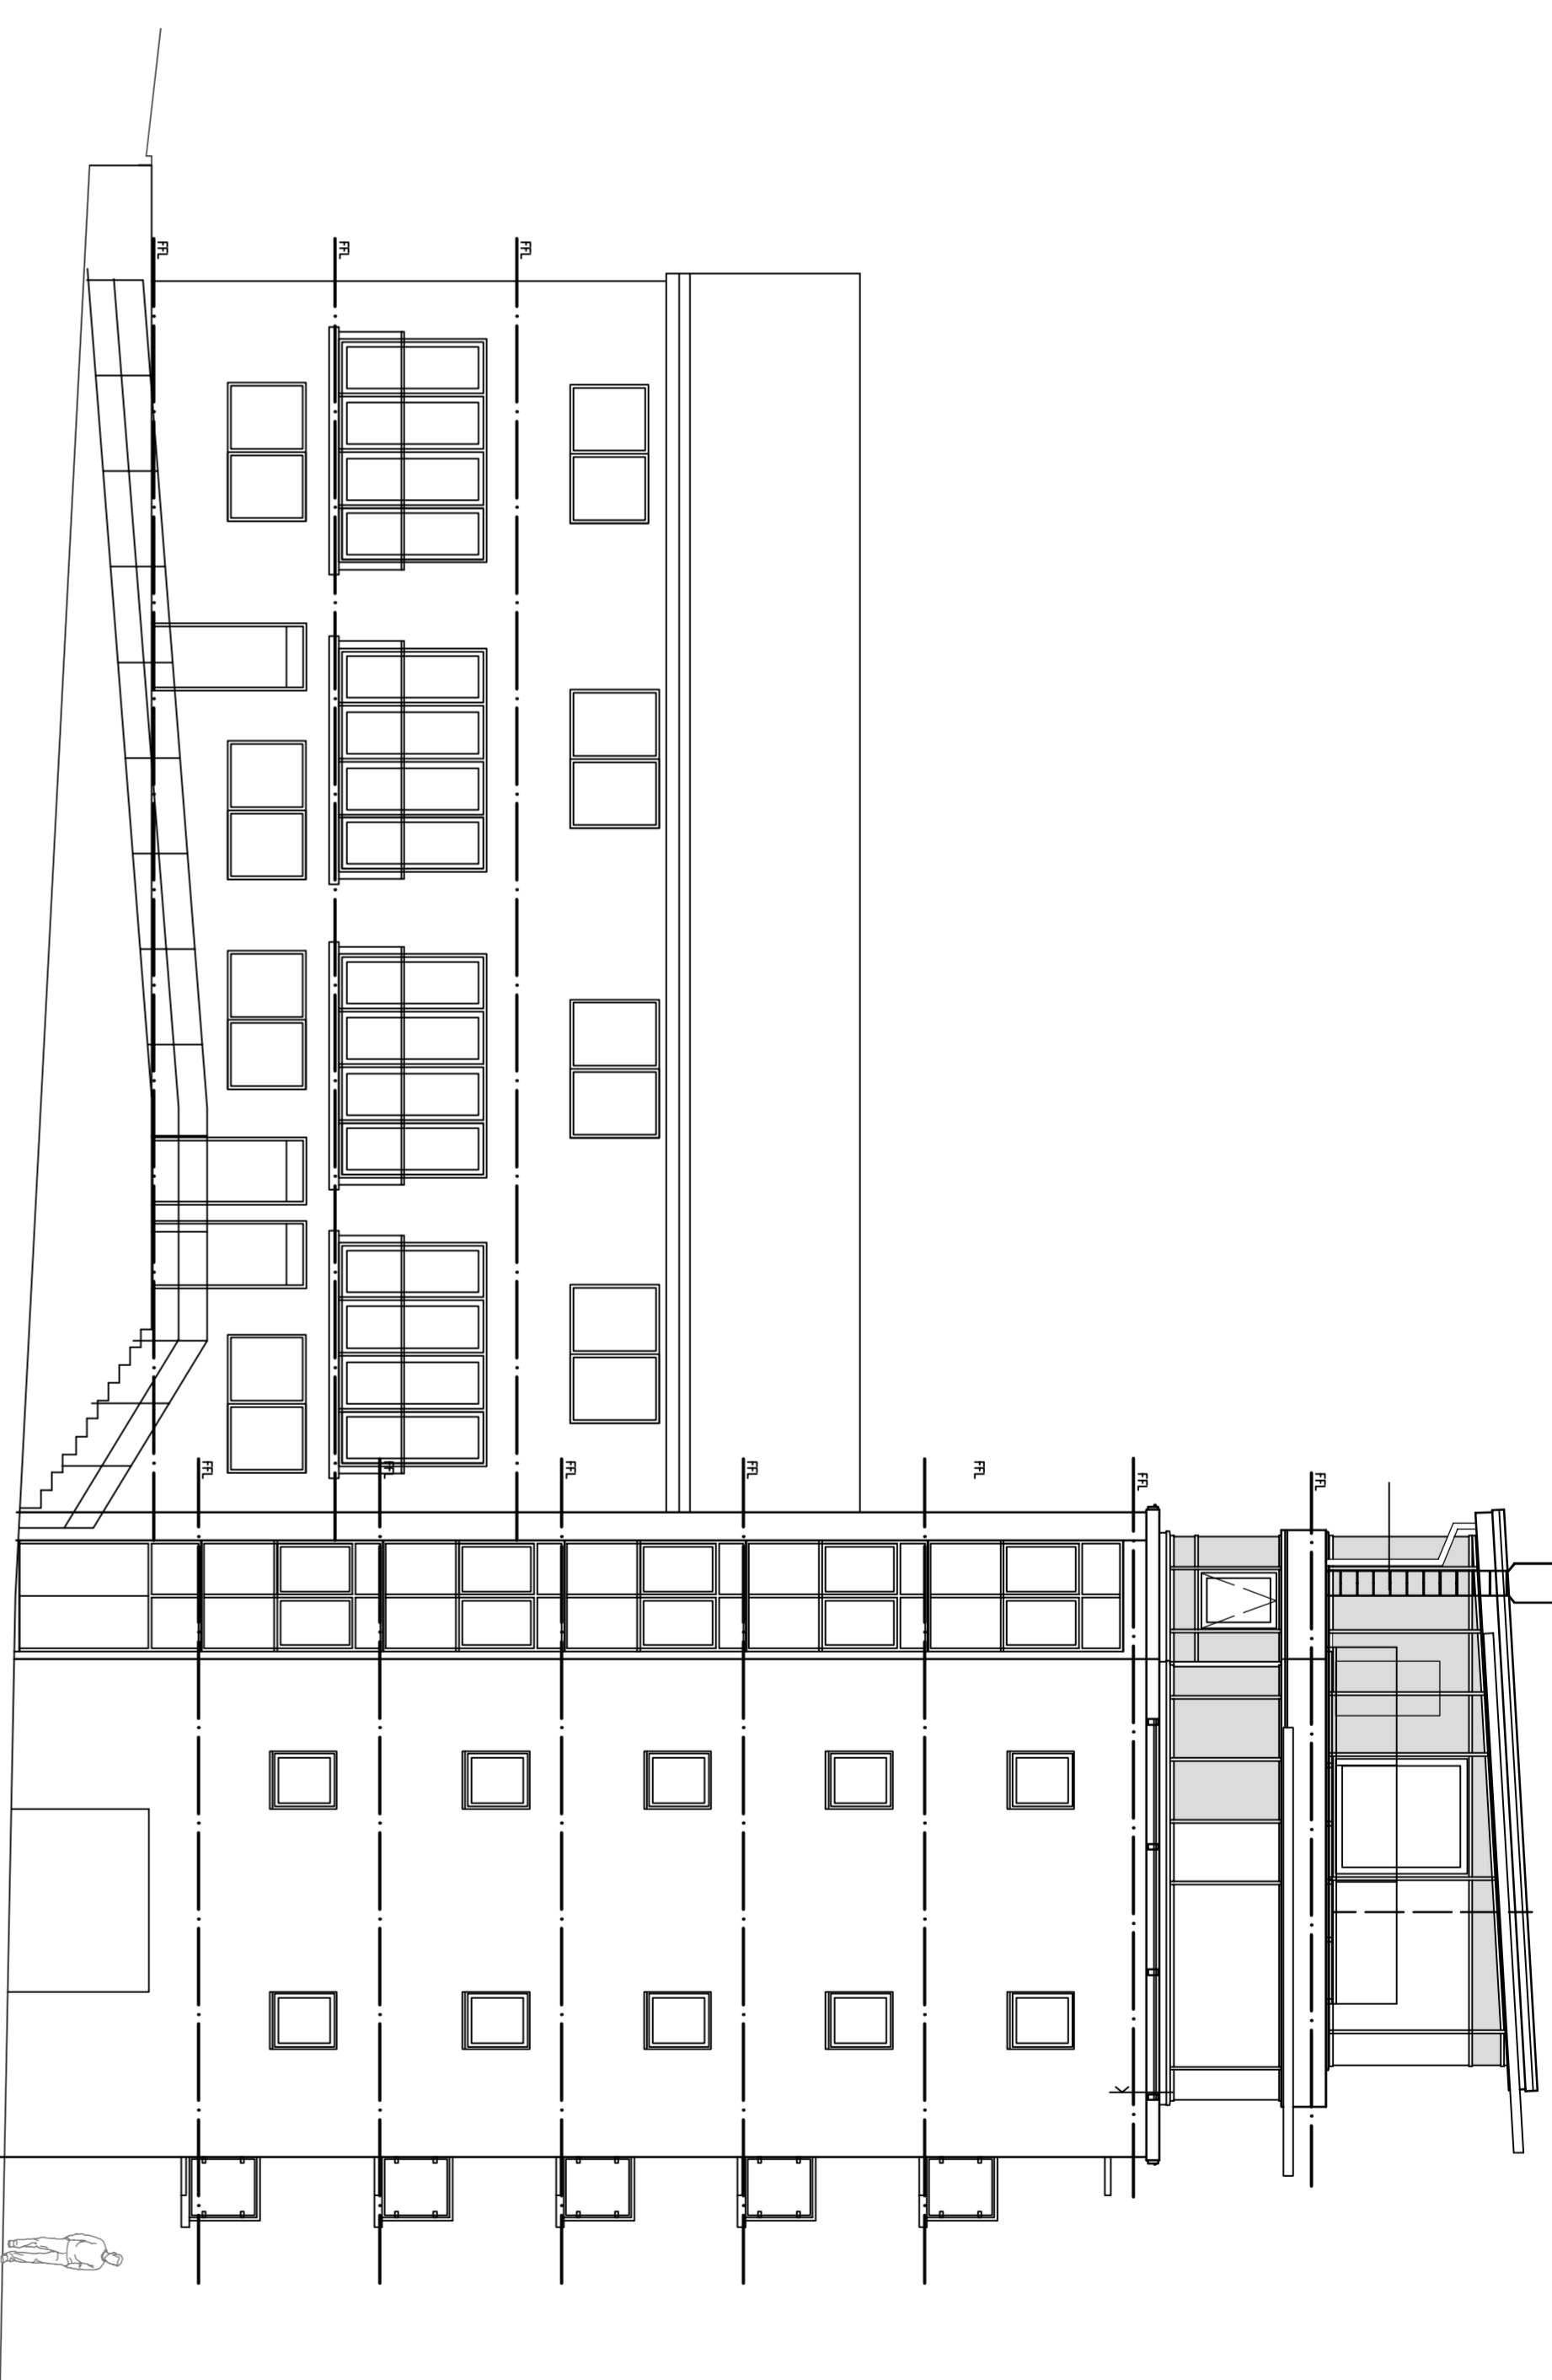

SIDE ELEVATION (WEST FACING)

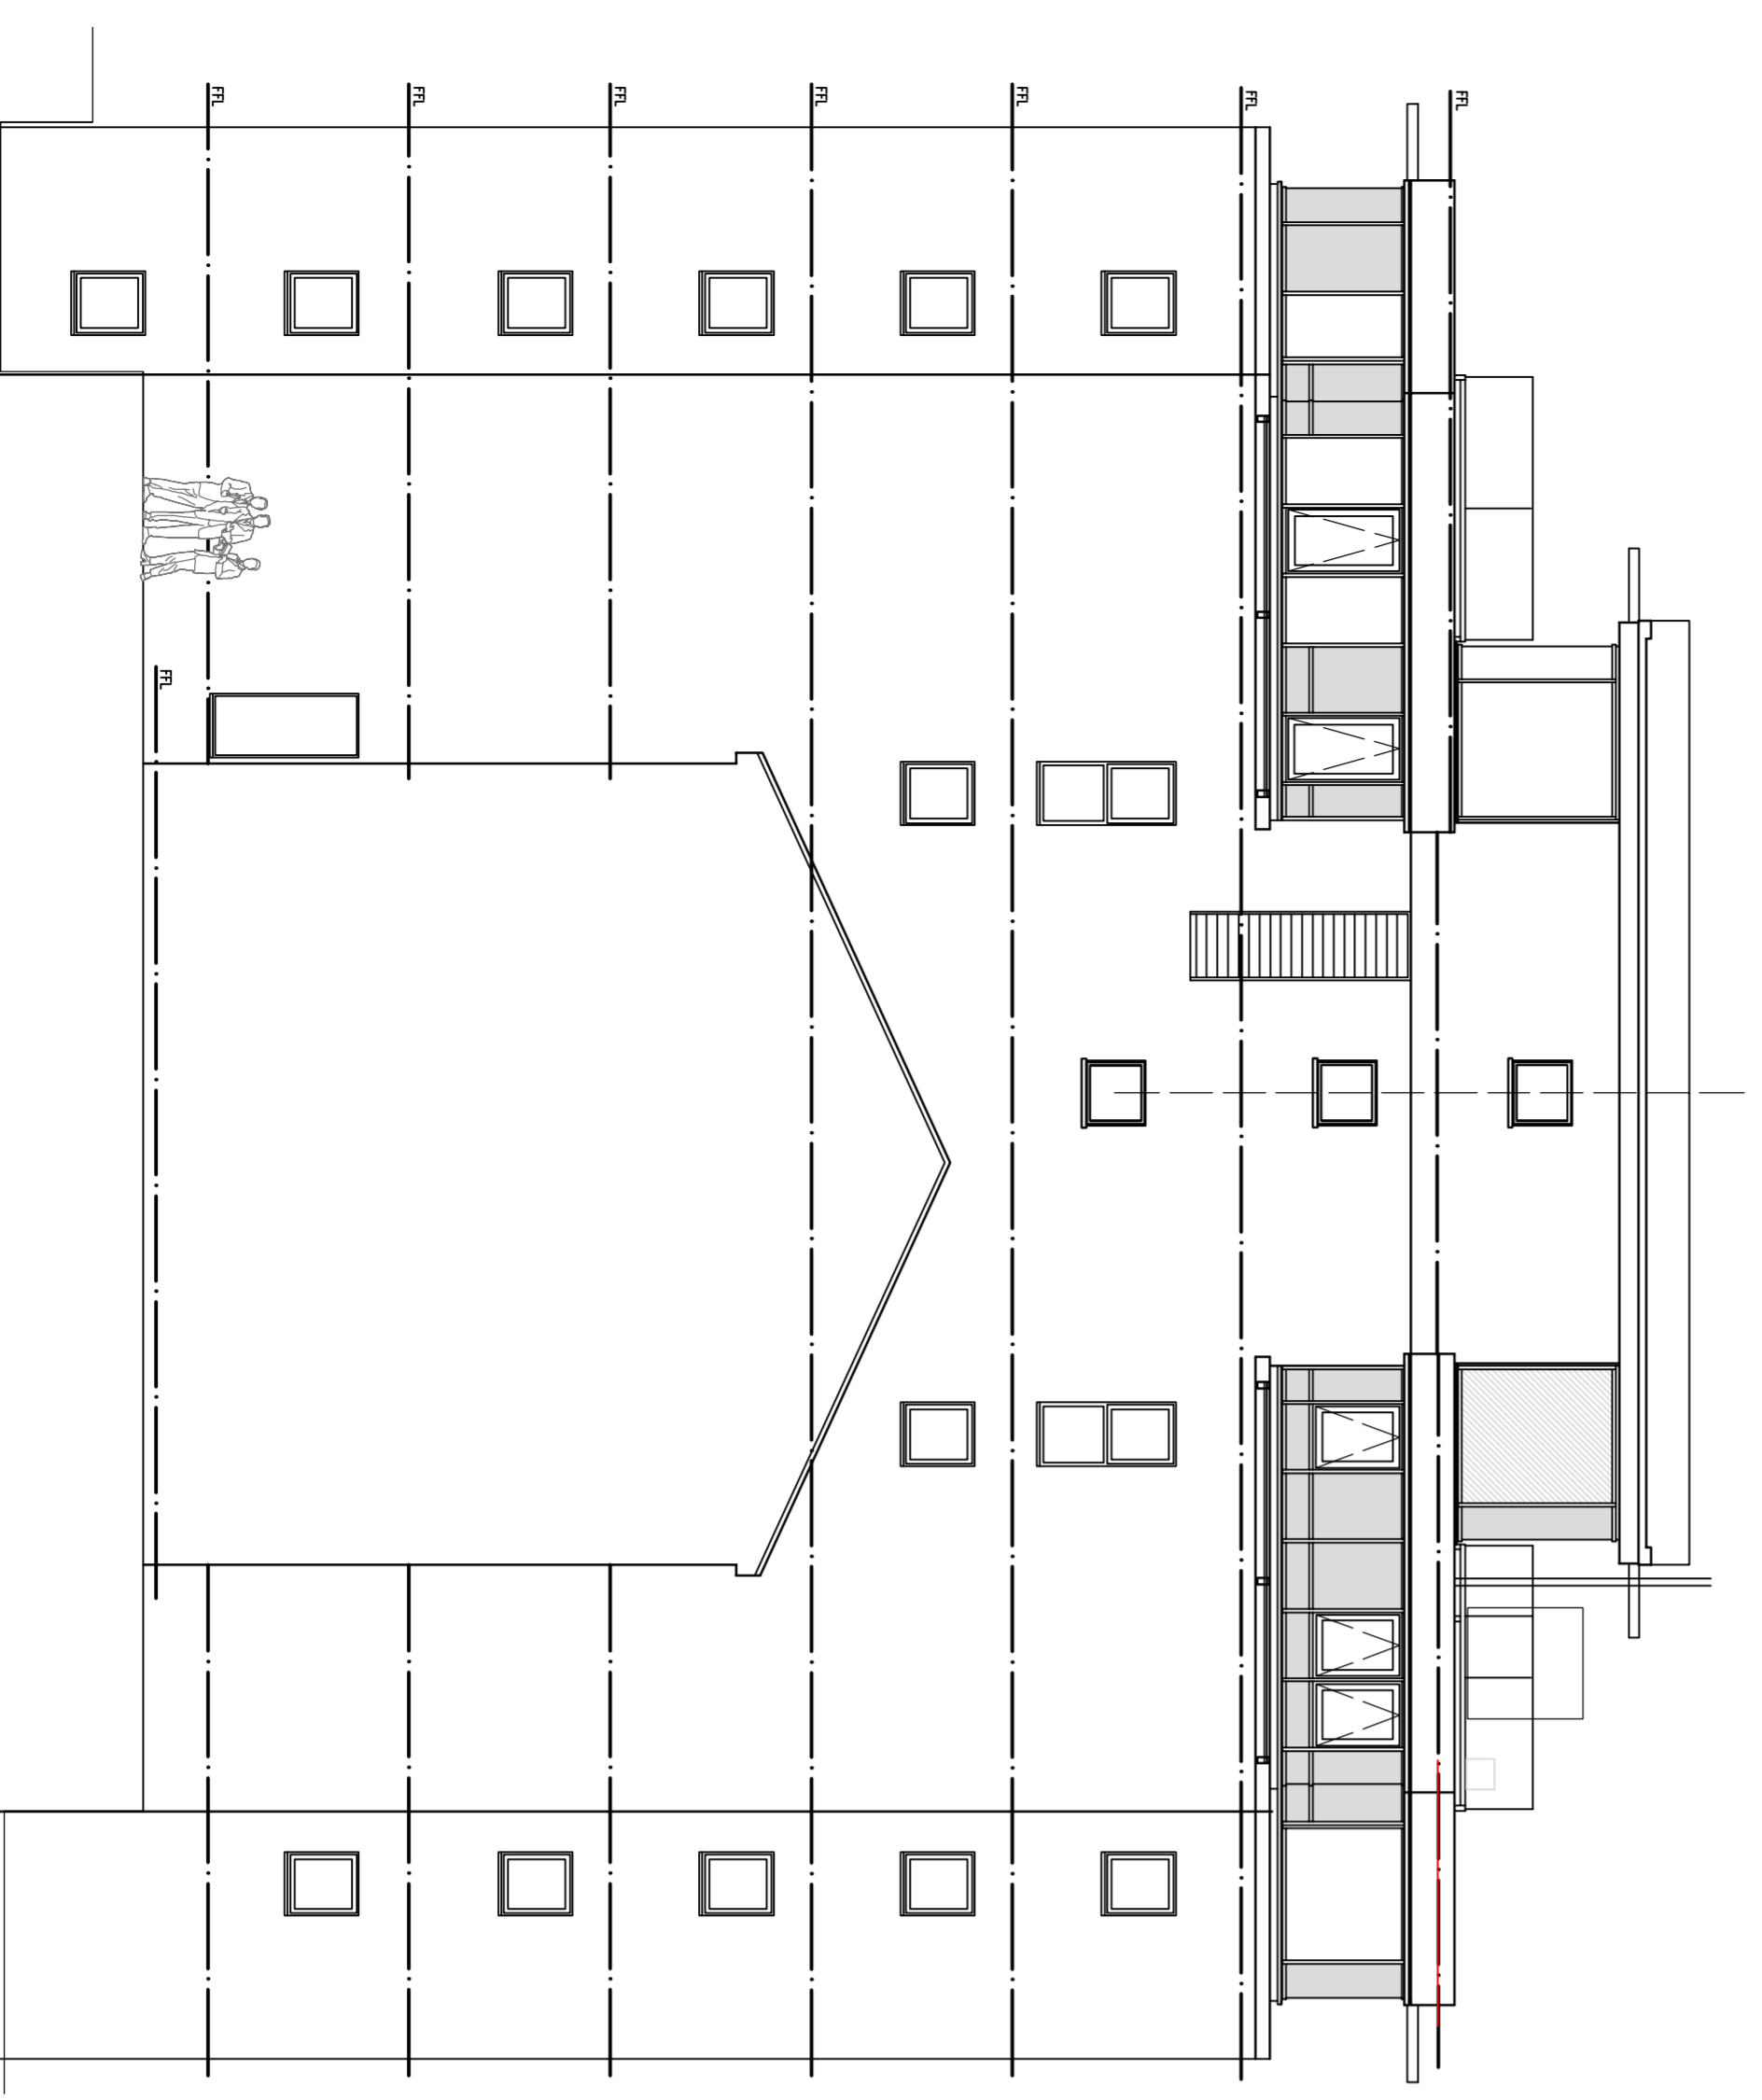

REAR ELEVATION

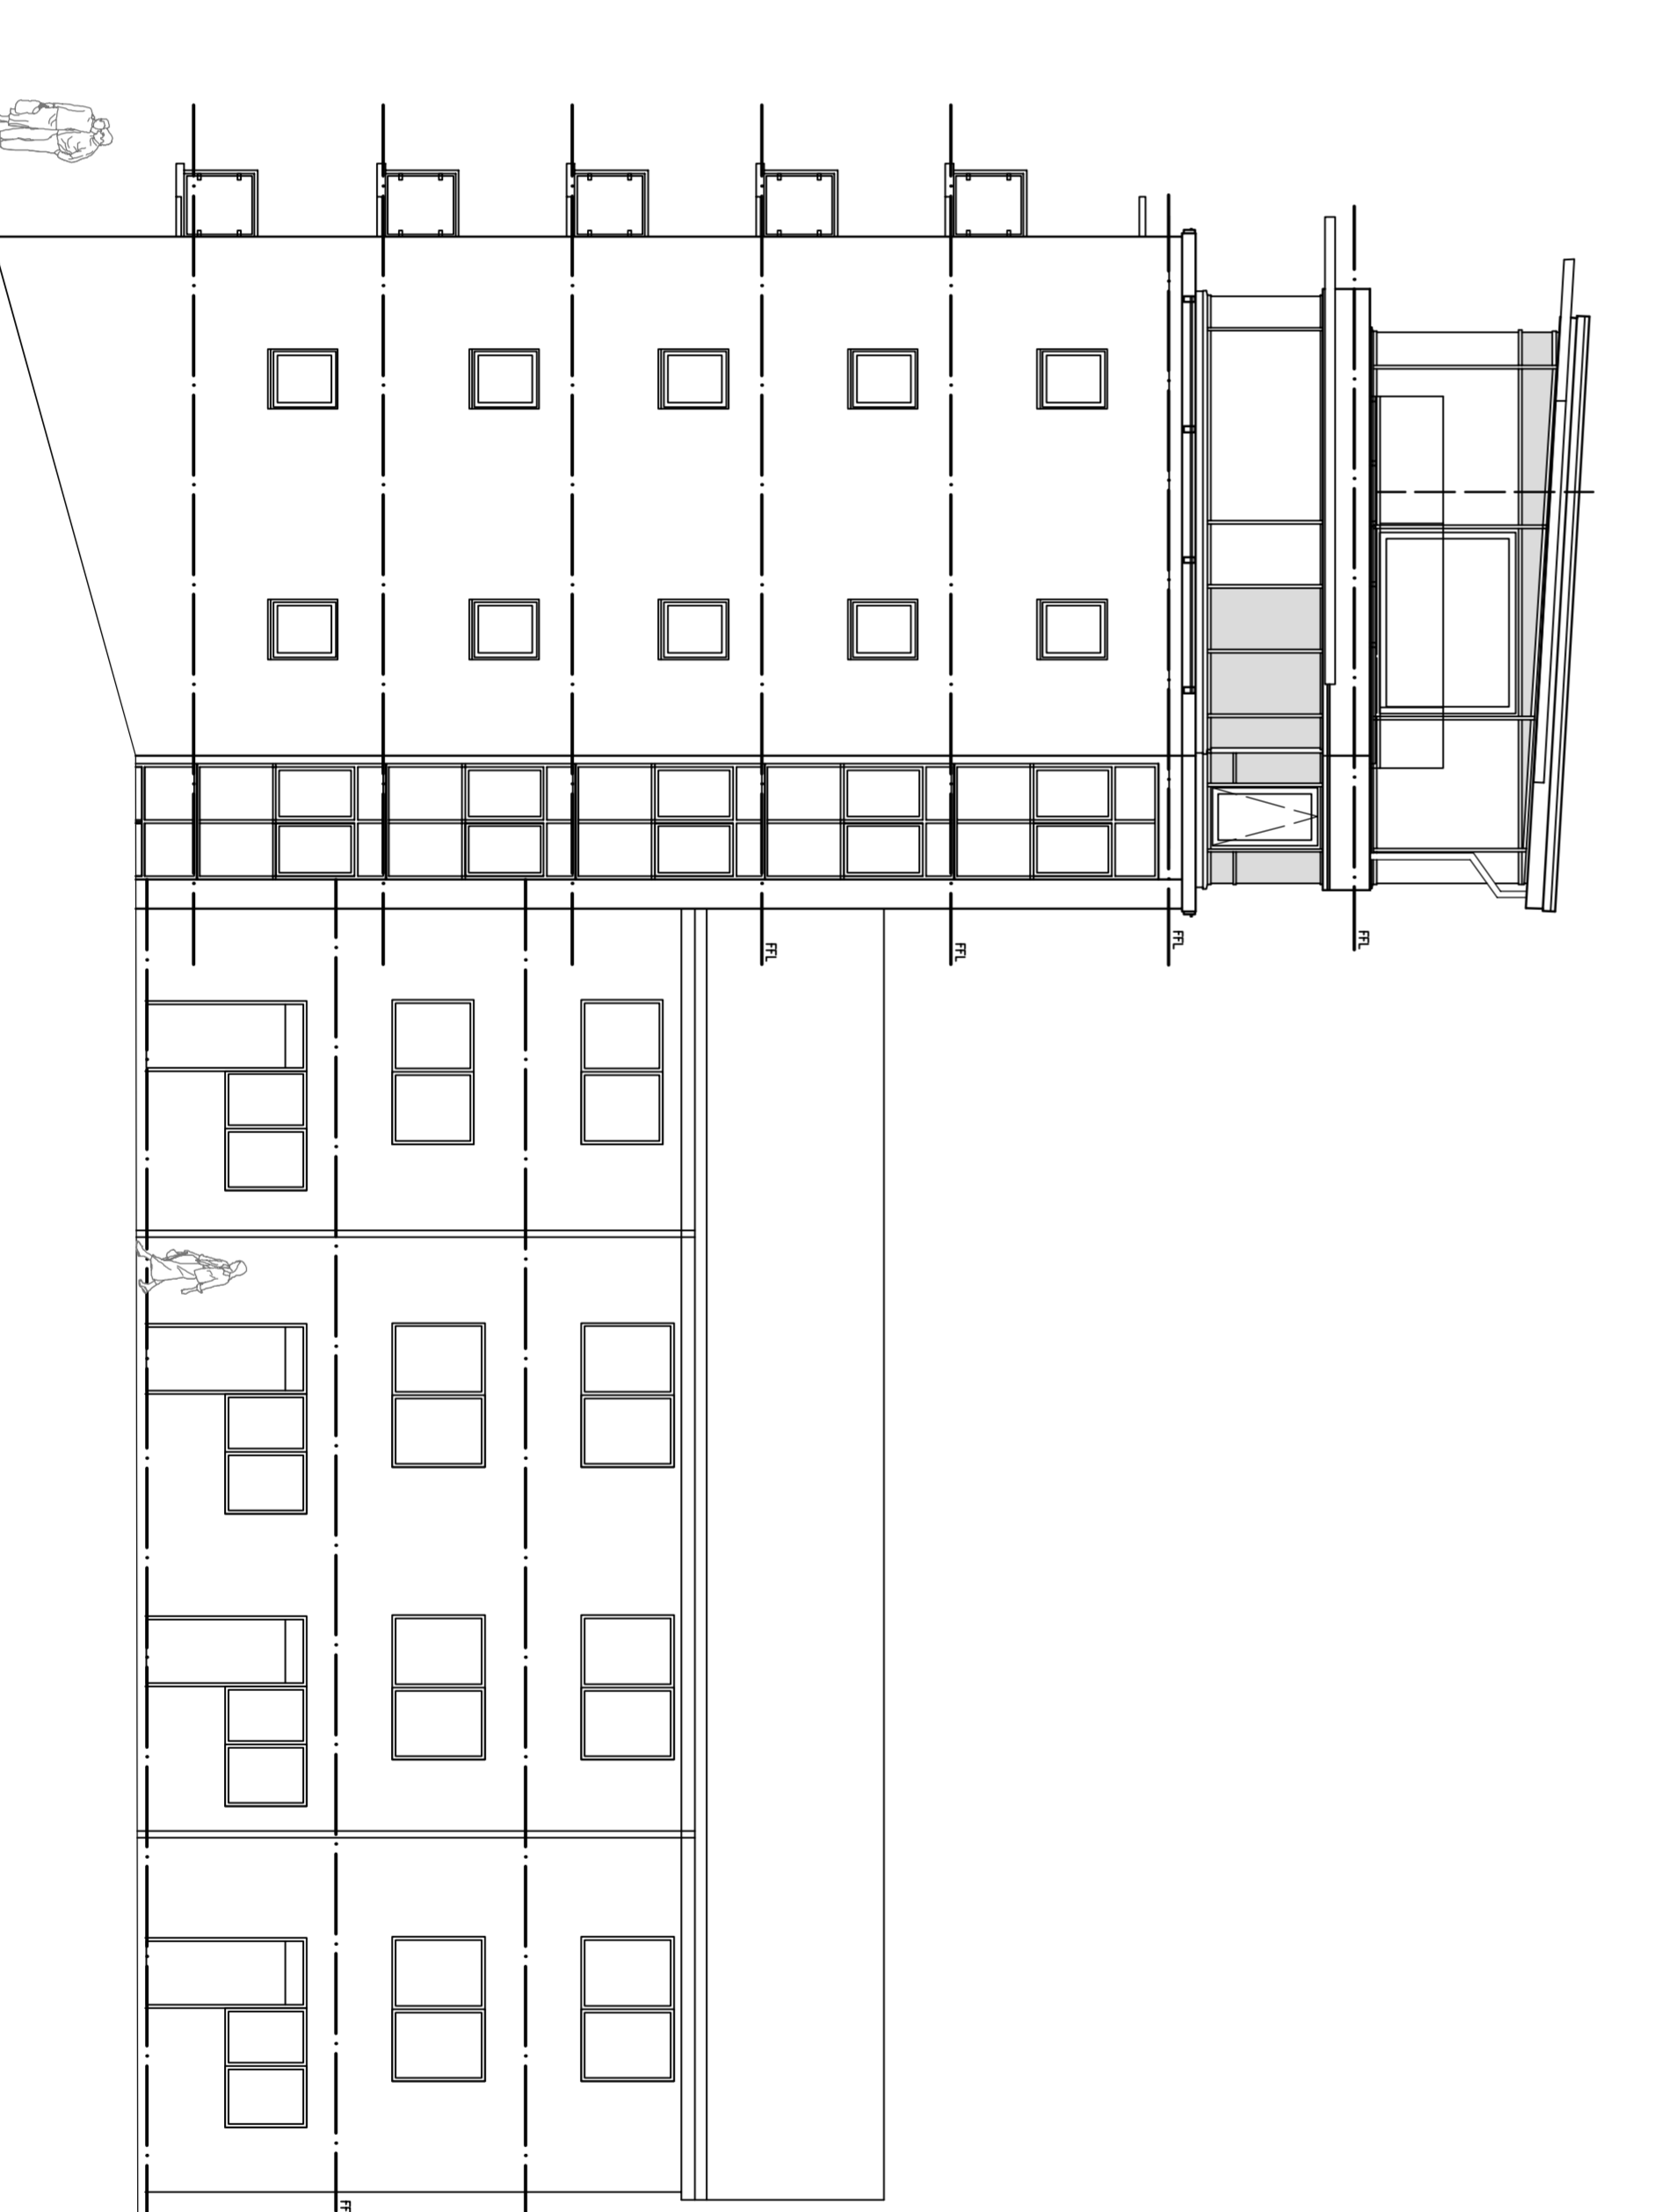

SIDE ELEVATION (EAST FACING)

revisions

proposed block elevations  
 penthouse apartment  
 regents heights - st Johns wood

date: january 2019 scale 1:100 @a1 1:200 @a3

status: preliminary dwg: d289S/PL/07

DO NOT SCALE - IF DIMENSIONS ARE NOT GIVEN PLEASE ASK  
 COPYRIGHTED TO ARCHITECTURAL DESIGNWORKS LTD

architectural designworks limited

designworks

