




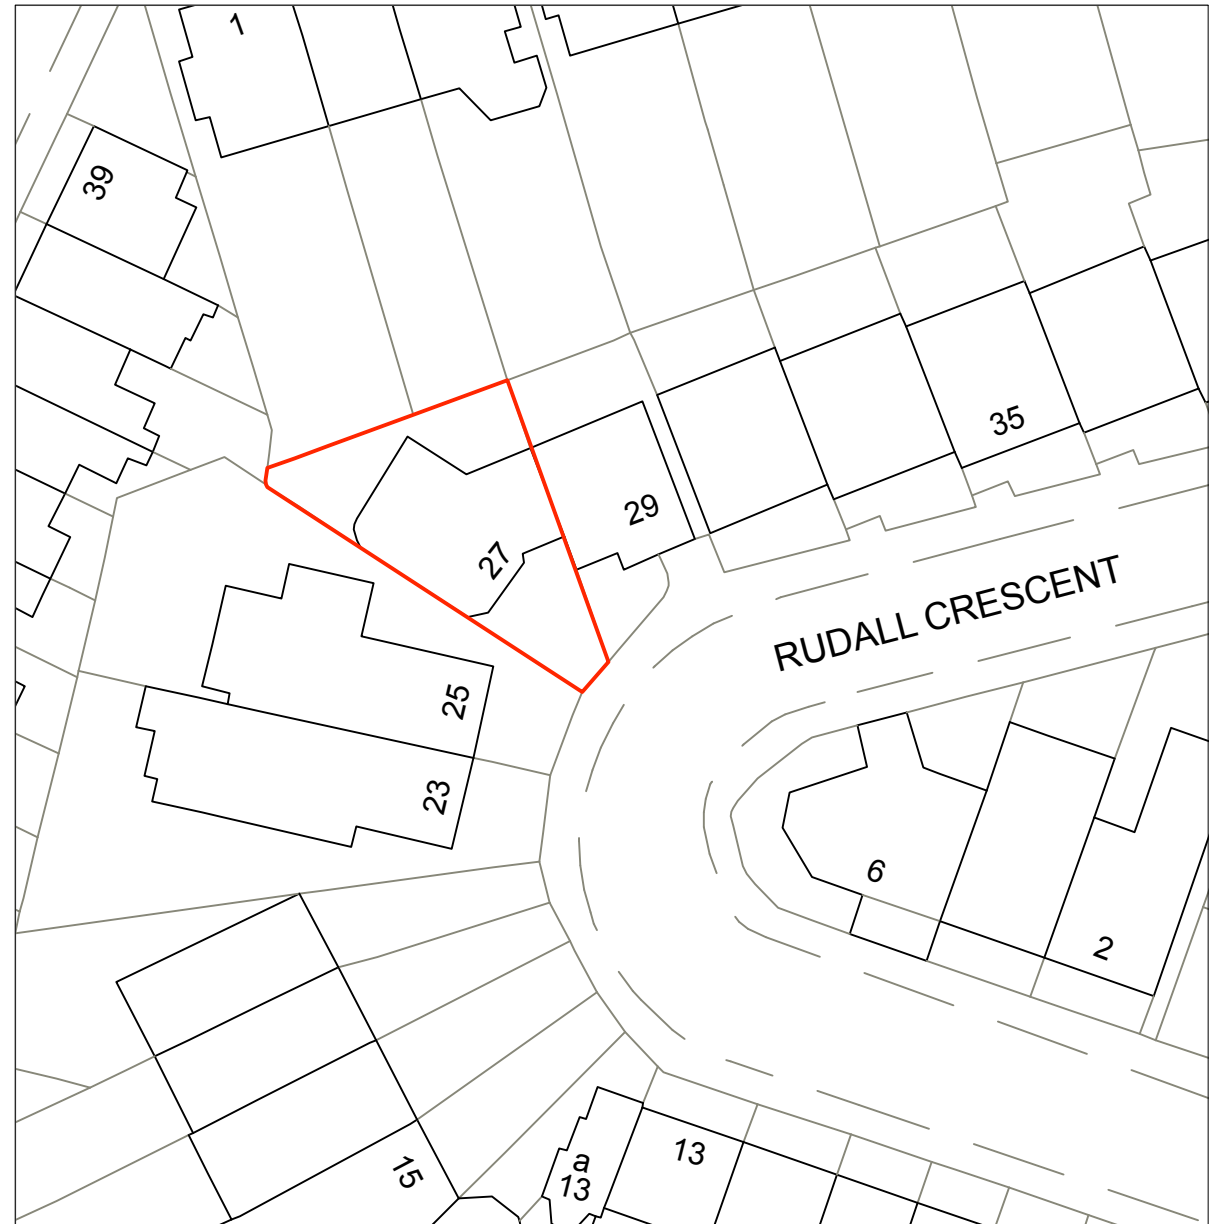

Site Plan-scale 1:1250

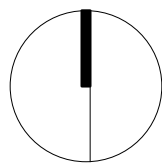

Site Plan-scale 1:500

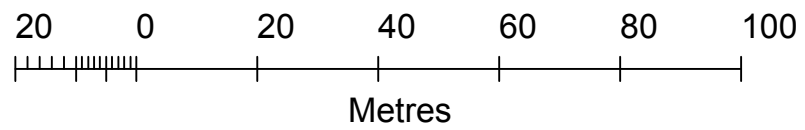

OS Map

Levy House

27 Rudall Crescent, NW3 1RR
 Drawn By TA
 Scale 1:1250, 1:500@A3
 Status Issue
 Project Stage Planning

Issue Notes

Date
02.09.2020

827.001

paul archer
design