

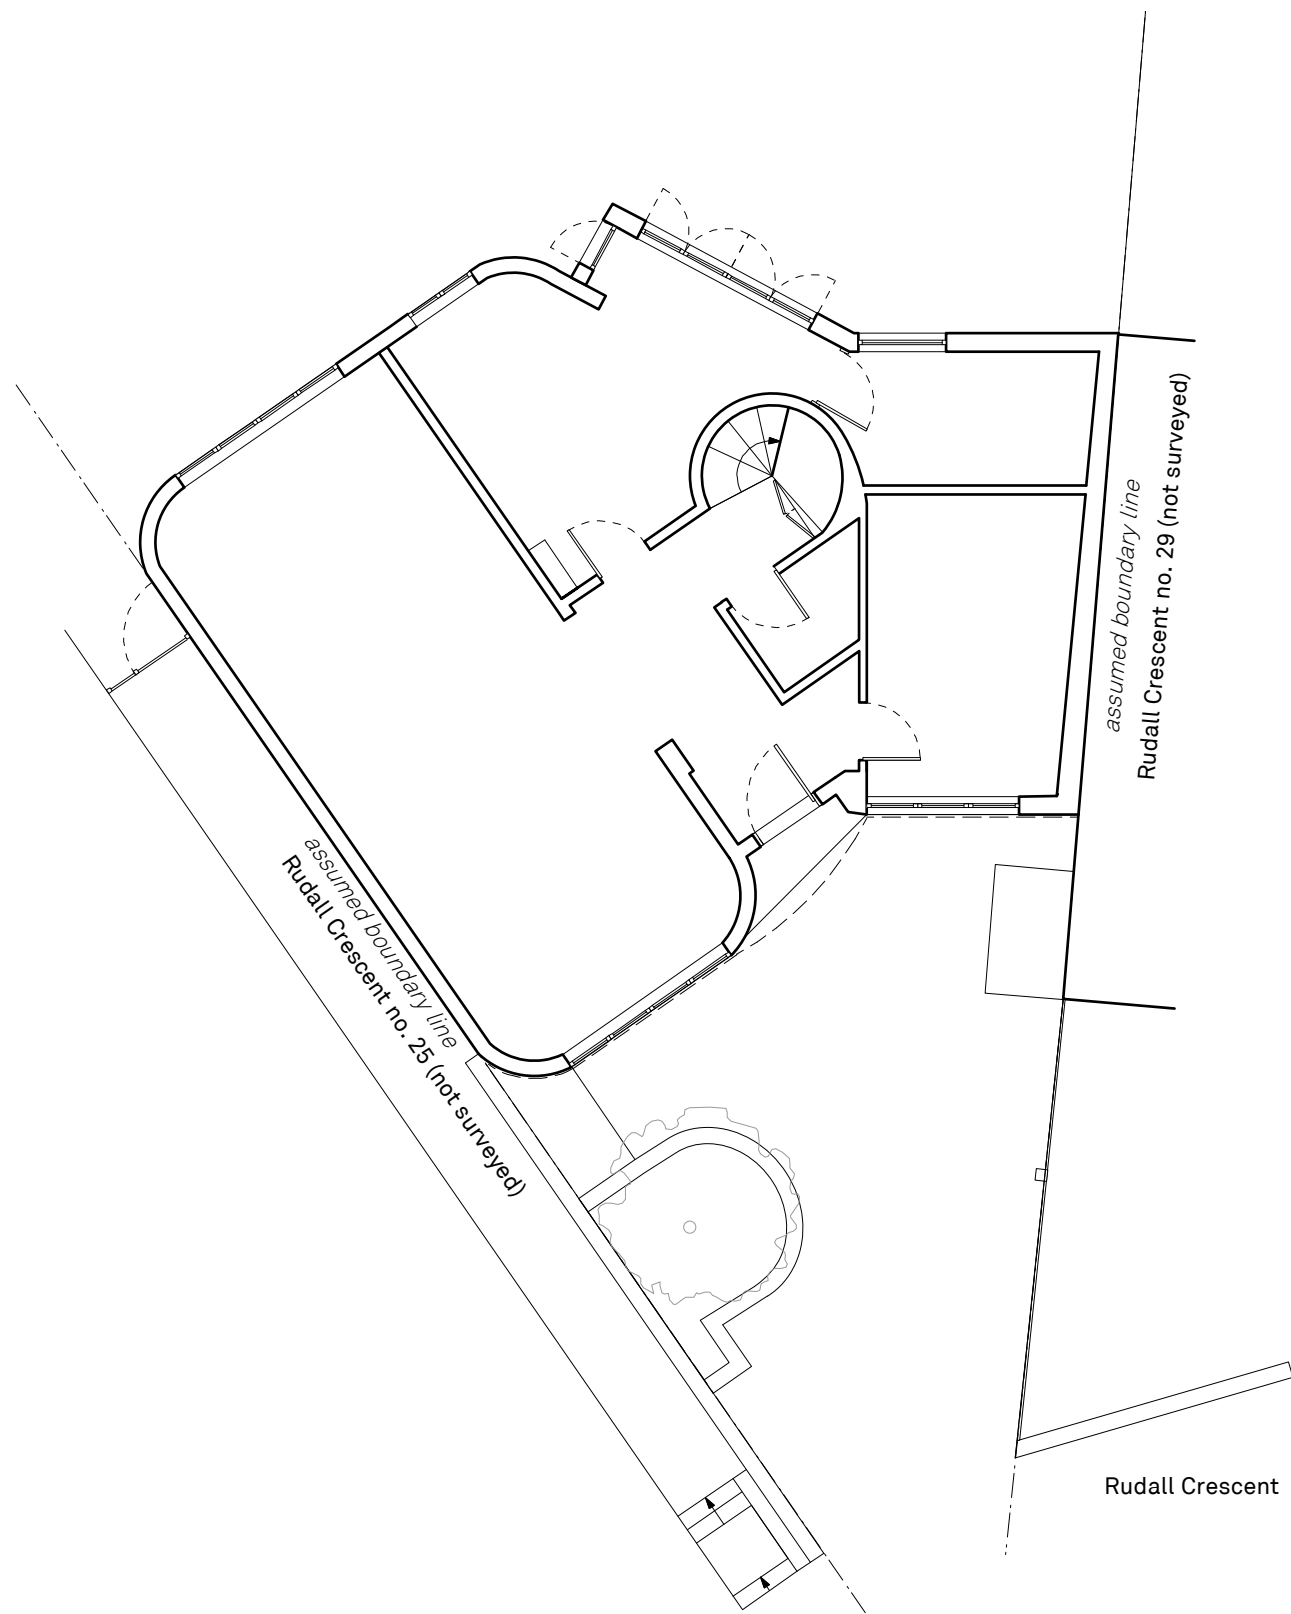


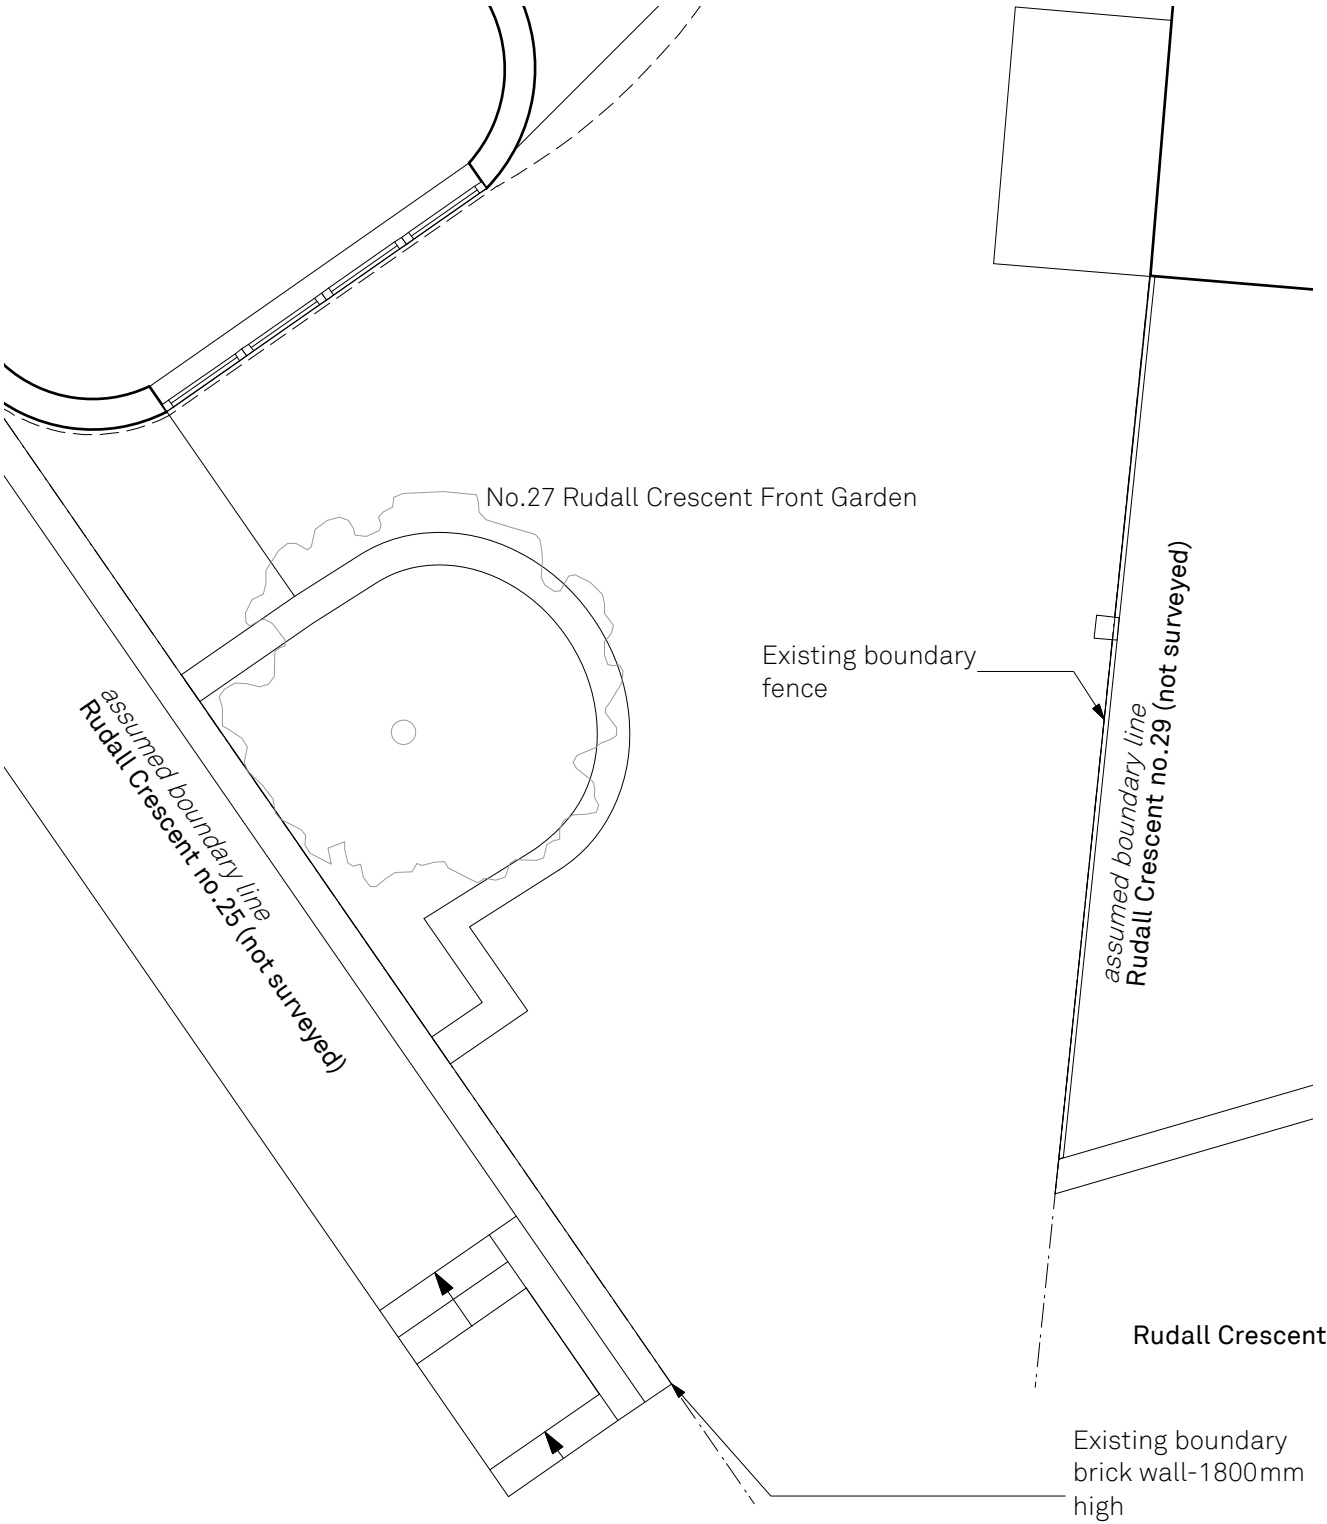

Ground Floor Plan- 1:100

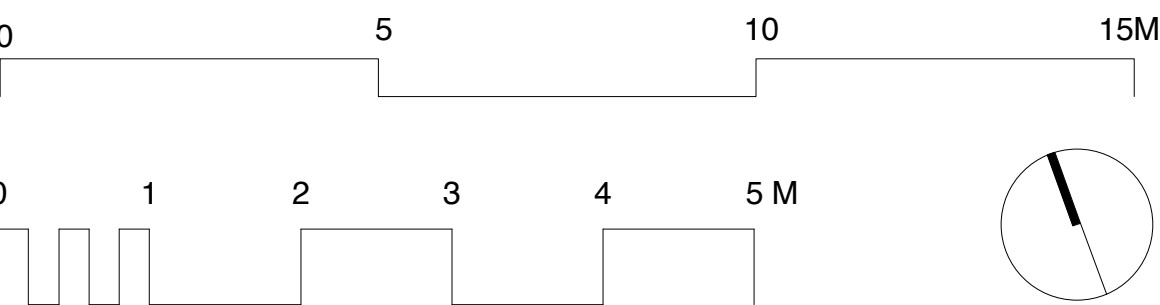

Front Garden- 1:50

Existing Plans

Levy House

27 Rudall Crescent, NW3 1RR
Drawn By TA
Scale 1:100@A3
Status Issue
Project Stage Planning

Paul Archer Design Ltd

Issue Notes

Date
15.09.2020

Unit D204 Lana House 116 Commercial Street London E1 6NF Tel. 020 3668 2668

827.010

paul archer
design

www.paularcherdesign.co.uk