

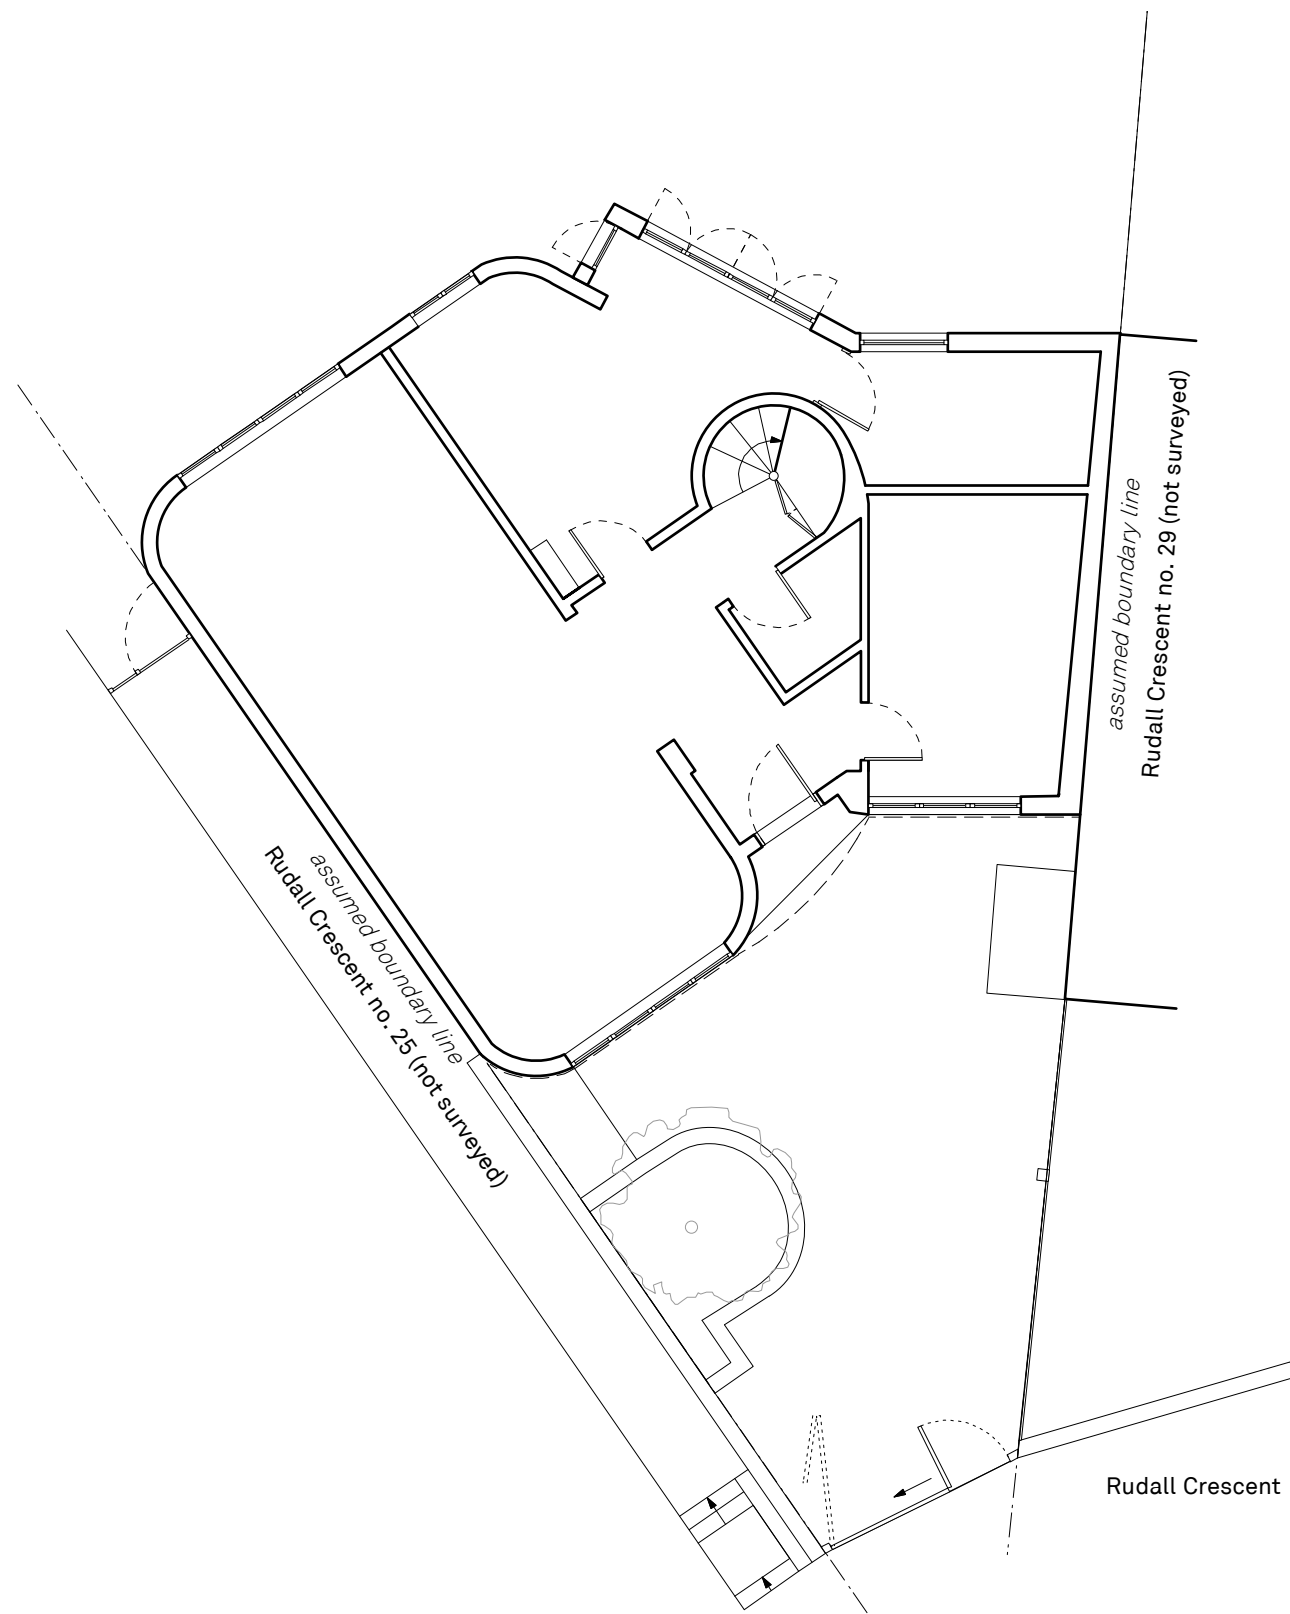
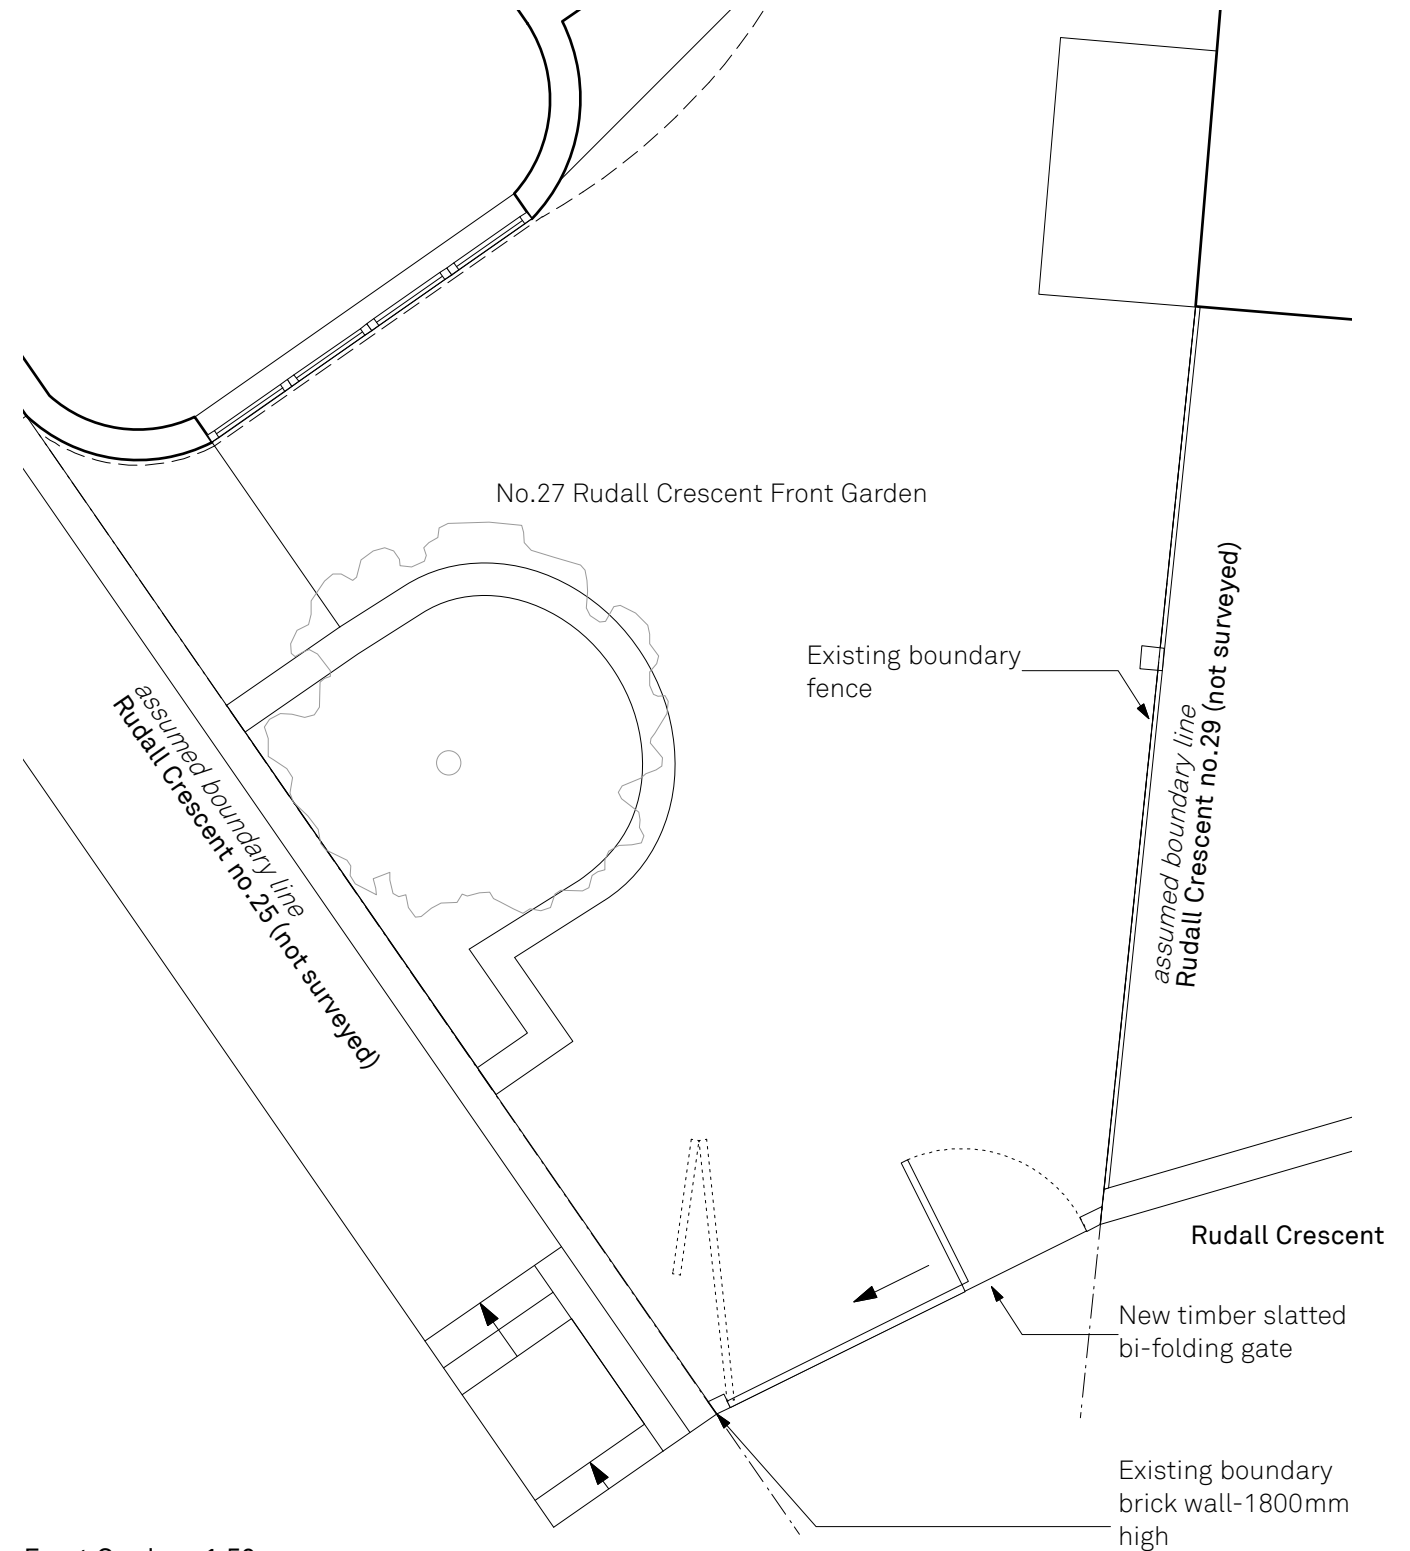


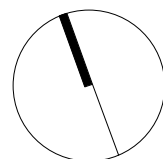

Ground Floor Plan- 1:100

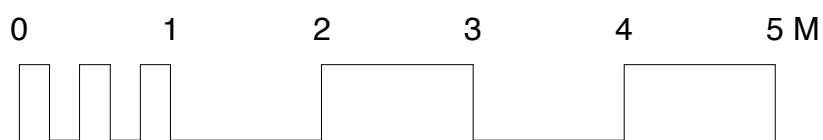

Front Garden- 1:50

Proposed Ground Floor Plan

Levy House

27 Rudall Crescent, NW3 1RR
Drawn By TA
Scale 1:100@A3
Status Issue
Project Stage Planning

Issue Notes

Date
15.09.2020

827.110

paul archer
design