


**A** Proposed Third Floor  
1:50

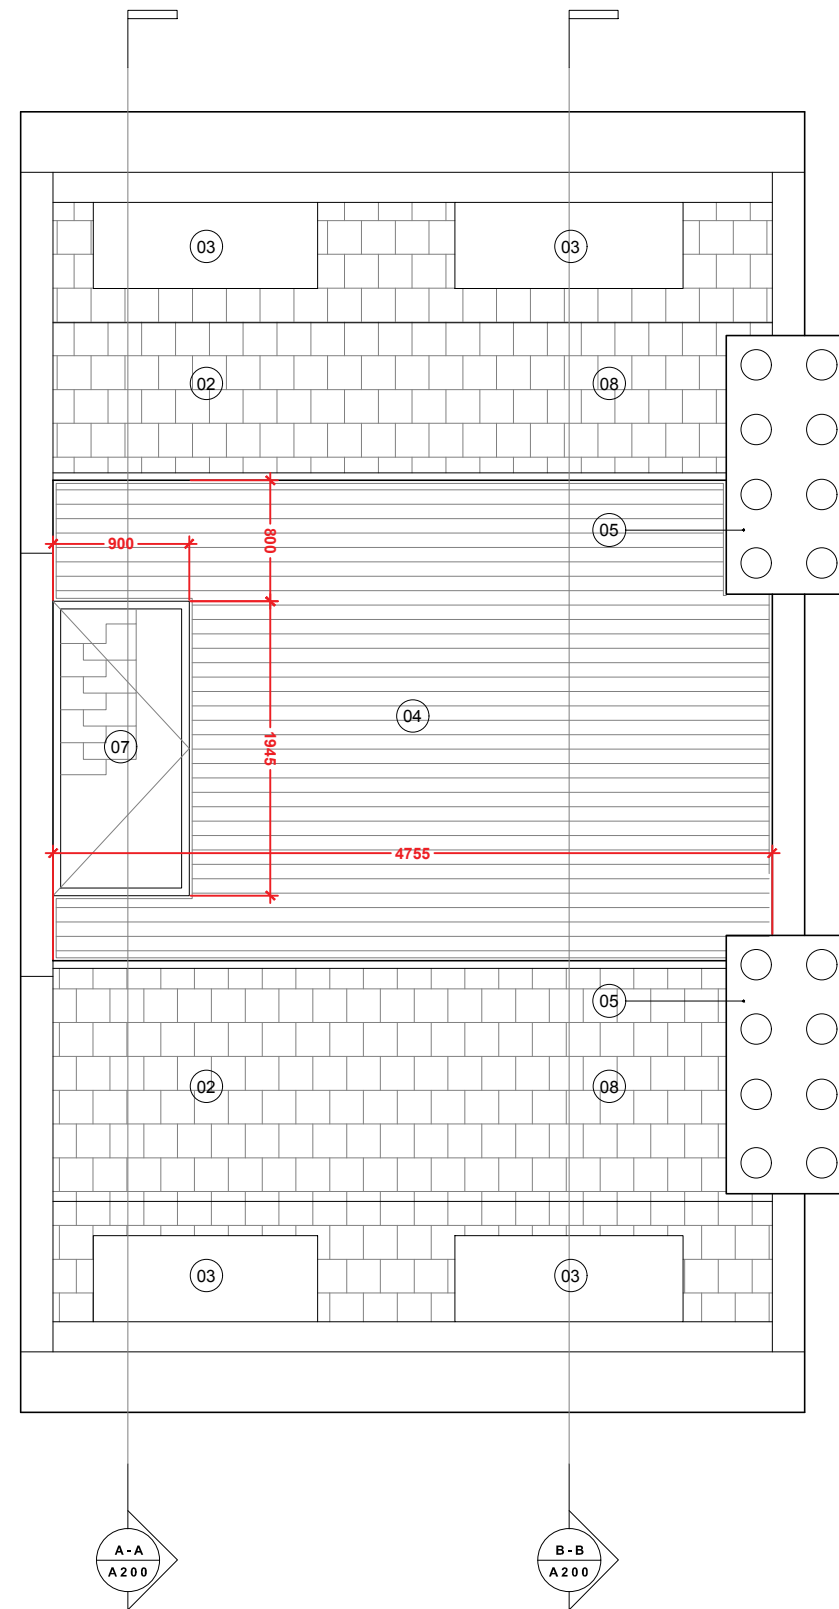

**B** Proposed Roof Plan  
1:50

- LEGEND:**
1. New stair
  2. Existing modern mansard & dormer replaced w/ traditional "old style mansard"
  3. Replaced dormer window
  4. Inset deck
  5. Chimney extended
  6. Glazed handrail
  7. Flush opening rooflight
  8. Slate

Project No.	Drawing No.	Rev.	Project	Drawing Title	Date	Drawn By	Scale @ A1	Scale @ A3
dMFK	A100	-	111 Torriano Ave	Proposed Third & Roof Plans	May 14	AS	-	1:50

