



DO NOT SCALE FROM THIS DRAWING  
 DRAWING TO BE READ IN CONJUNCTION WITH ALL OTHER ARCHITECTS  
 AND ENGINEERS CONTRACT DRAWING & SPECIFICATIONS.  
 ANY DISCREPANCIES MUST BE BROUGHT TO THE ATTENTION OF THE  
 ARCHITECT IMMEDIATELY.  
 THE CONTRACTOR MUST VERIFY ALL DIMENSIONS BY SITE  
 MEASUREMENT BEFORE ORDERING MATERIALS OR MANUFACTURING  
 COMPONENTS.  
 SUBSTITUTE MATERIALS & PRODUCTS TO THOSE NAMED WILL BE  
 ACCEPTABLE IF PROVEN TO BE OF EQUAL OR HIGHER PERFORMANCE  
 AND NOT IN CONFLICT WITH OTHER ELEMENTS.


NOTES:  
 KEY:  
 Proposed

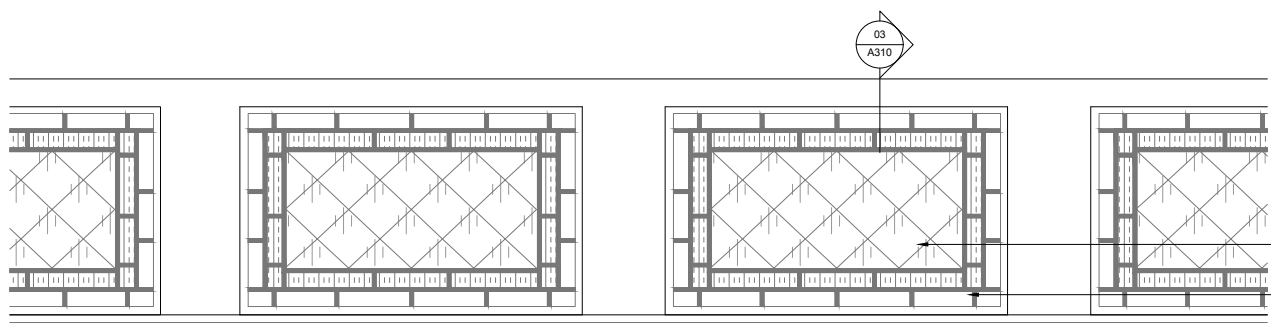

Existing led light pattern  
with coloured cathedral glass.  
Existing red border retained.

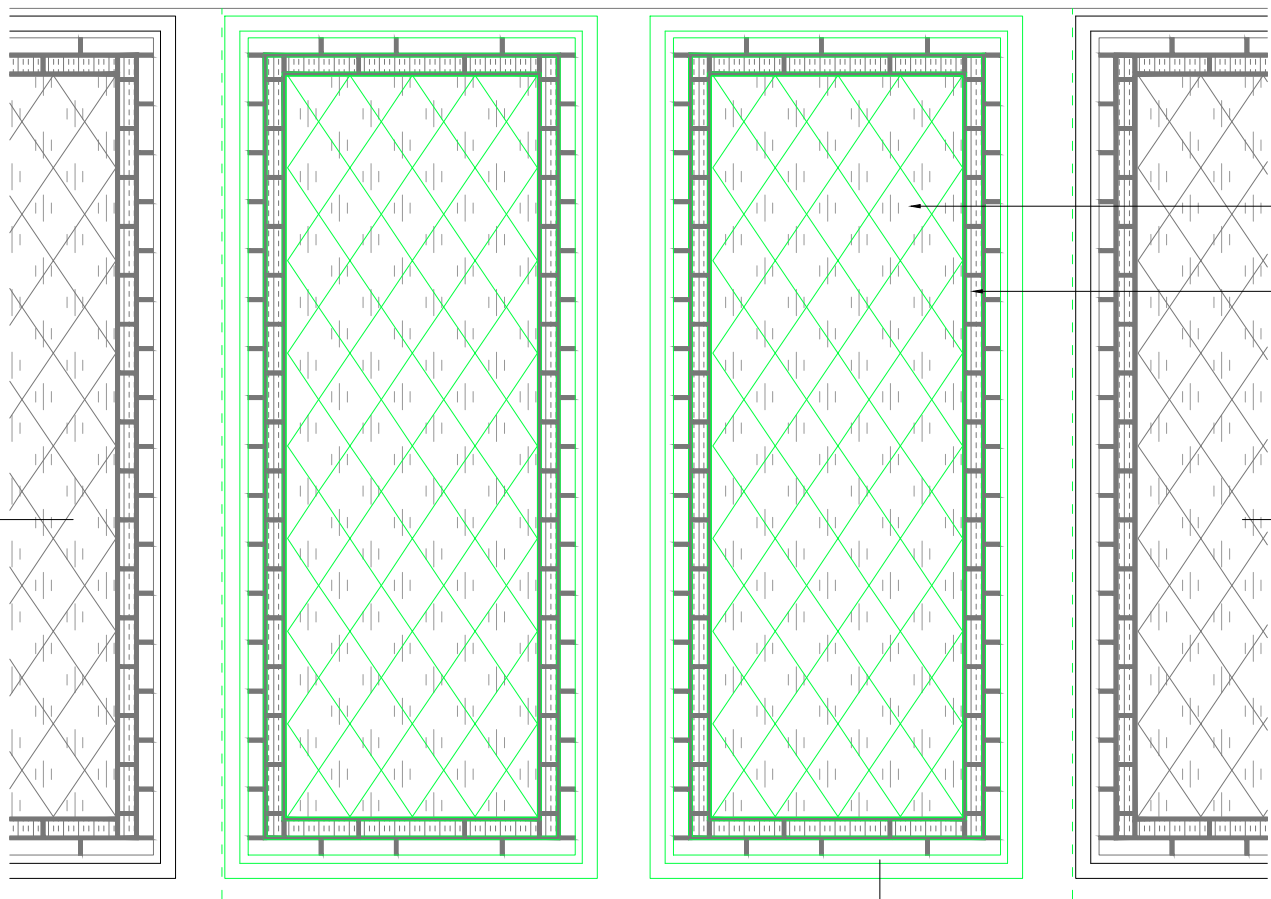

New clear secondary glass applied to  
exterior to match existing front elevation as  
consented in application ref. 2018/5475/P &  
2018/5781/L  
New led light pattern with coloured  
cathedral glass to match existing.  
New red border to match  
existing.

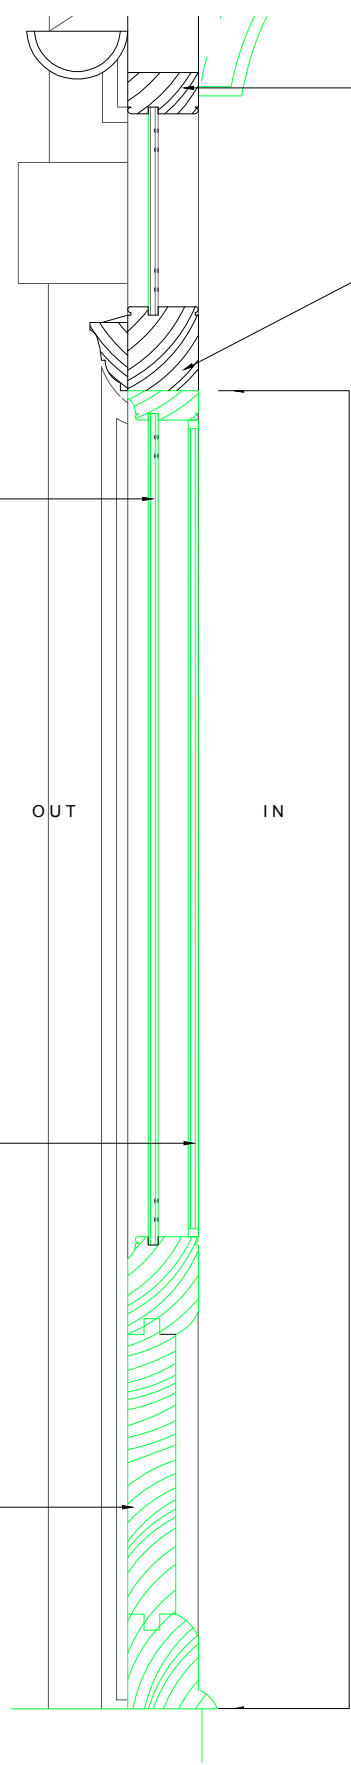

Existing Frame

OUT

IN


New coloured led light pattern &  
paneling to replace the existing door  
DGF-01. Detailing to match existing.

New 'lift-out' temporary secondary  
double glazing to interior as  
consented in application ref.  
2018/5475/P & 2018/5781/L

New paneling to match existing

WINDOWS	
3C	WGF-40
	WGF-41

01 WINDOW TYPE 3C - PORCH ELEVATION  
 1:40@A3,1:20@A1

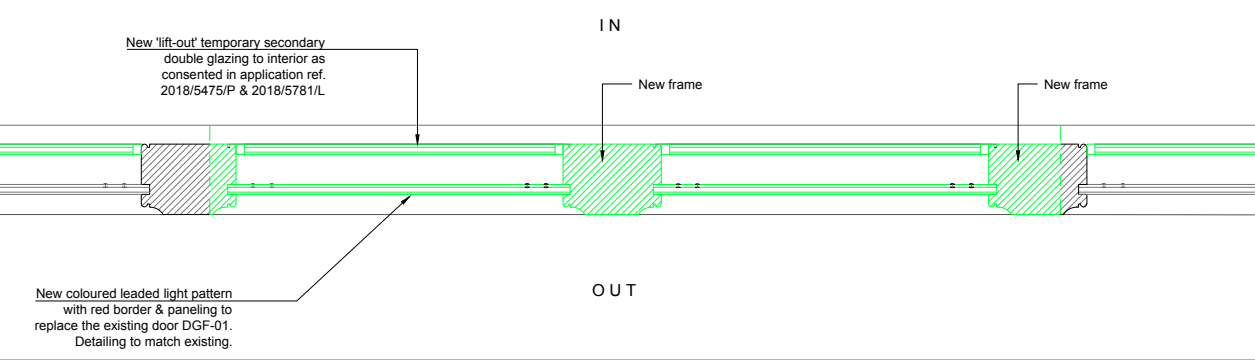

New 'lift-out' temporary secondary  
double glazing to interior as  
consented in application ref.  
2018/5475/P & 2018/5781/L

IN

OUT

New frame

New frame

New coloured led light pattern  
with red border & paneling to  
replace the existing door DGF-01.  
Detailing to match existing.

03 WINDOW TYPE 3C - PORCH SECTION  
 1:40@A3,1:20@A1

02 WINDOW TYPE 3C - PORCH PLAN  
 1:40@A3,1:20@A1

REV DATE DESCRIPTION

FOR PLANNING

JOB TITLE  
 Keats Grove  
 Hampstead  
 DRAWING TITLE  
 Window Type 3C  
 New Porch Stained Glass Led Lights  
 JOB No DWG No REV  
 546 A310 A  
 DRAWN BY SCALE (AT A1) DATE  
 RFB 1:20 Dec 17

**RICHARD GRIFFITHS ARCHITECTS**  
 5 Maidstone Mews, 72-76 Borough High Street, London SE1 1GN  
 T +44(0)20 7357 8788 | F +44(0)20 7403 7887  
 E admin@rgarchitects.com | www.rgarchitects.com