


DO NOT SCALE FROM THIS DRAWING

DRAWING TO BE READ IN CONJUNCTION WITH ALL OTHER ARCHITECTS AND ENGINEERS CONTRACT DRAWING & SPECIFICATIONS. ANY DISCREPANCIES MUST BE BROUGHT TO THE ATTENTION OF THE ARCHITECT IMMEDIATELY.

THE CONTRACTOR MUST VERIFY ALL DIMENSIONS BY SITE MEASUREMENT BEFORE ORDERING MATERIALS OR MANUFACTURING COMPONENTS.

SUBSTITUTE MATERIALS & PRODUCTS TO THOSE NAMED WILL BE ACCEPTABLE IF PROVEN TO BE OF EQUAL OR HIGHER PERFORMANCE AND NOT IN CONFLICT WITH OTHER ELEMENTS.

NOTES

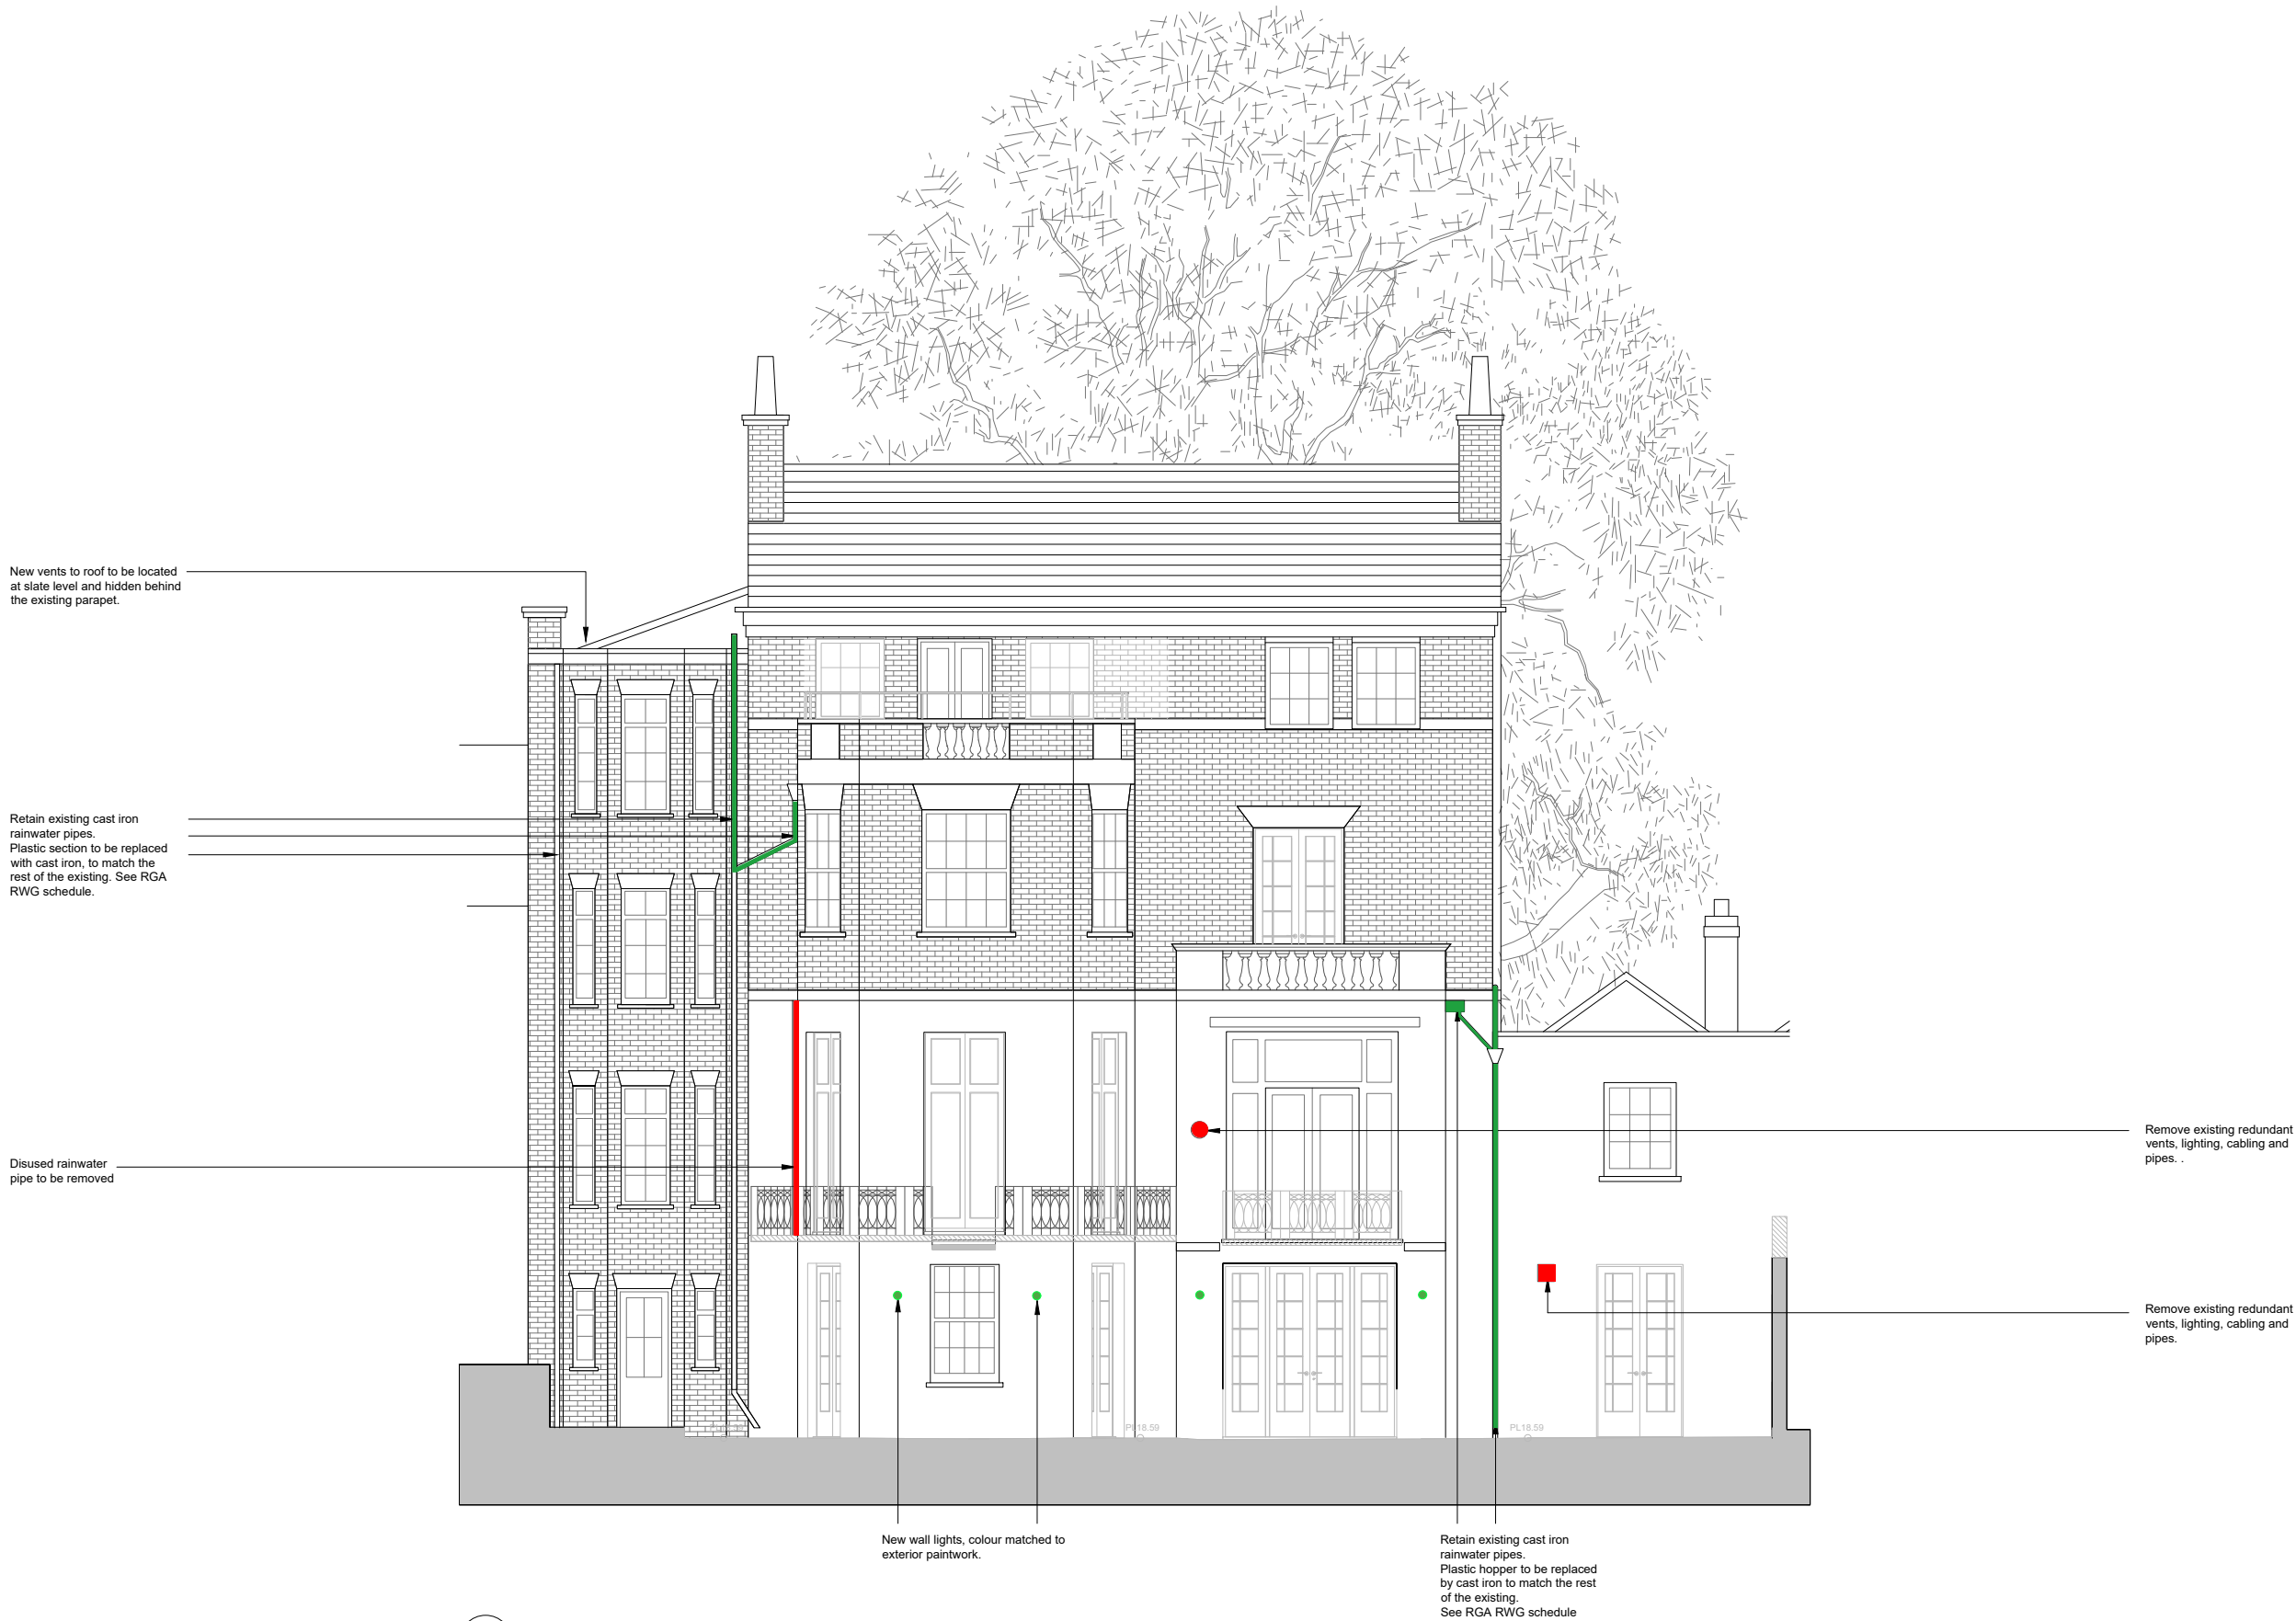

01 SOUTH ELEVATION REPAIRS AS PROPOSED

SCALE 1:50 @ A1, 1:100 @ A3

REV DATE DESCRIPTION

A 26.06.20 Lighting amended

FOR PLANNING

JOB TITLE  
Keats Grove  
Hampstead

DRAWING TITLE  
South Elevation  
Proposed

JOB No 546

DWG No L202

REV A

DRAWN BY RFB

SCALE (AT A1) 1:50 (1:100@A3)

DATE Jan20

RICHARD GRIFFITHS ARCHITECTS

5 Maidstone Mews, 72-76 Borough High Street, London SE1 1GN  
T +44(0)20 7357 8788 | F +44(0)20 7403 7887  
E admin@rgarchitects.com | www.rgarchitects.com