


DO NOT SCALE
USE FIGURED DIMENSIONS ONLY.
ALL DISCREPANCIES TO BE VERIFIED WITH ARCHITECT PRIOR
TO ORDERING OR CONSTRUCTION/EXECUTION.

SETTING OUT
CONFIRM ALL SETTING OUT WITH ARCHITECT PRIOR TO
CONSTRUCTION.


KEY

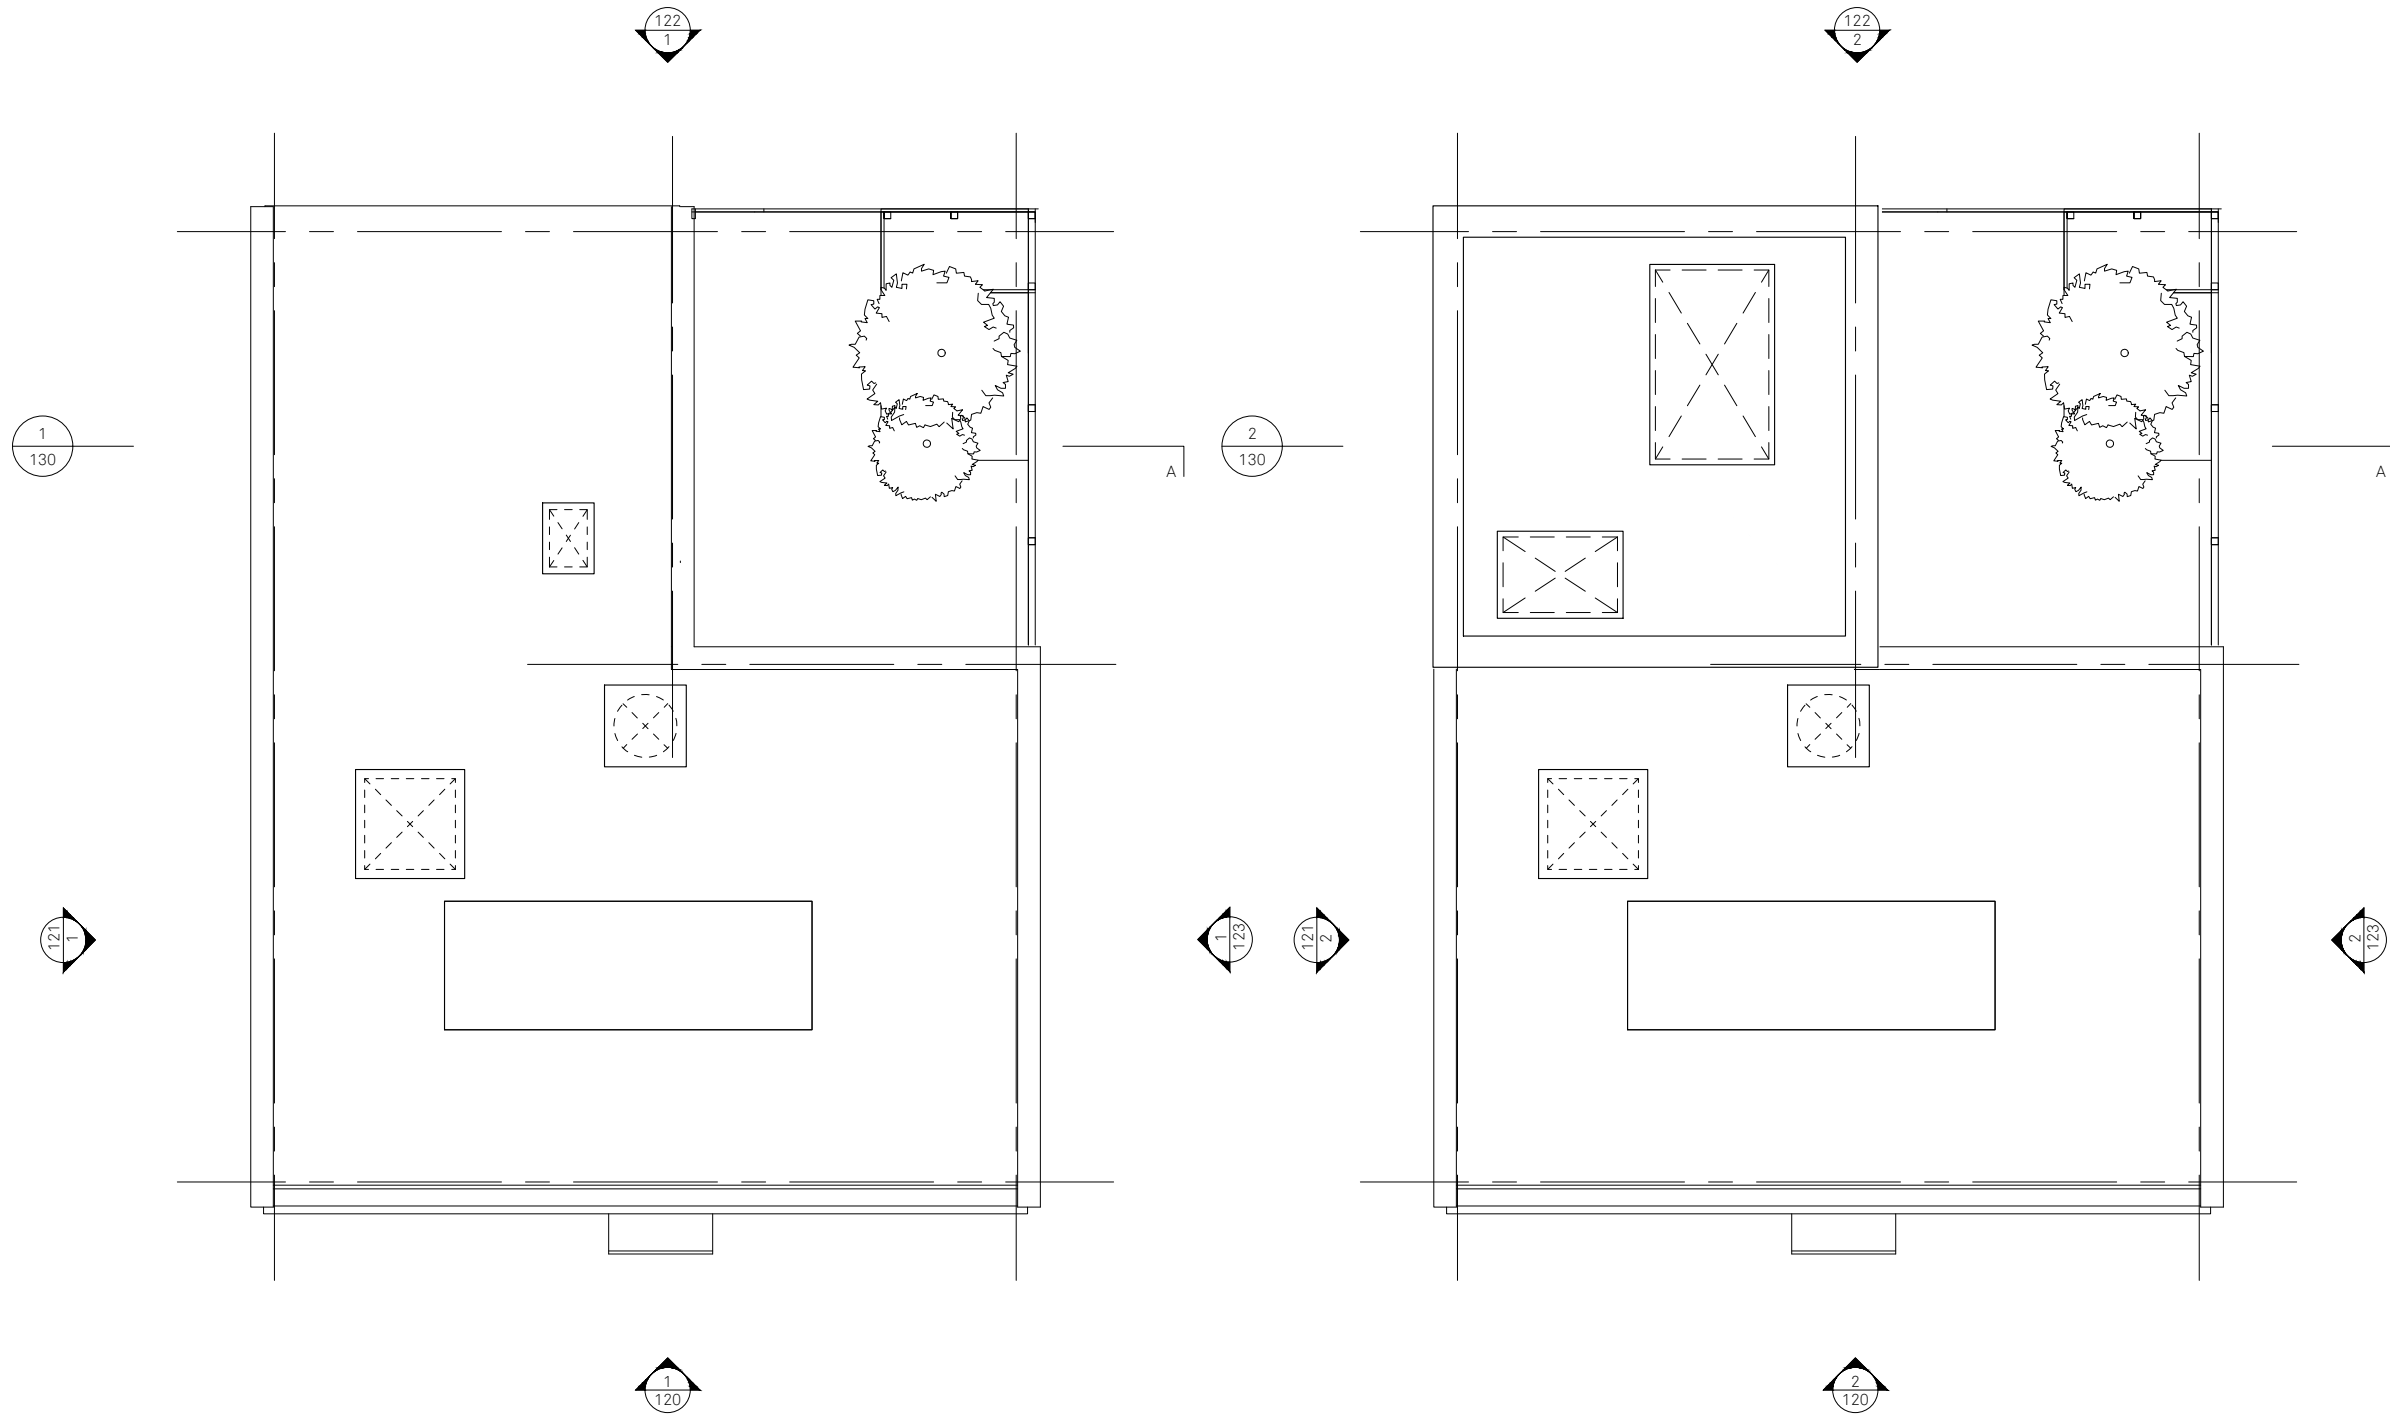

EXISTING
ROOF
PLAN
1:100

PROPOSED
ROOF
PLAN
1:100

01/09/20 PERMITTED DEVELOPMENT APPLICATION
REV DATE DESCRIPTION

 

PROJECT NO
CONYBEARE 18065

DRAWING NO
EX AND P ROOF PLANS GA103

STATUS REVISION
PD APPLICATION -

DATE 01/09/2020
SCALES/PAPER SIZE 1:100/A3
DRAWN/CHECKED TT/AM

Architecture
For London
82—84
Clerkenwell Rd
London
EC1M 5RF
020 3637 4236
architecture
forlondon.com