


DO NOT SCALE
 USE FIGURED DIMENSIONS ONLY.
 ALL DISCREPANCIES TO BE VERIFIED WITH ARCHITECT PRIOR
 TO ORDERING OR CONSTRUCTION/EXECUTION.

SETTING OUT
 CONFIRM ALL SETTING OUT WITH ARCHITECT PRIOR TO
 CONSTRUCTION.

KEY

- 1. White render
- 2. White painted aluminium framed window
- 3. White painted brickwork

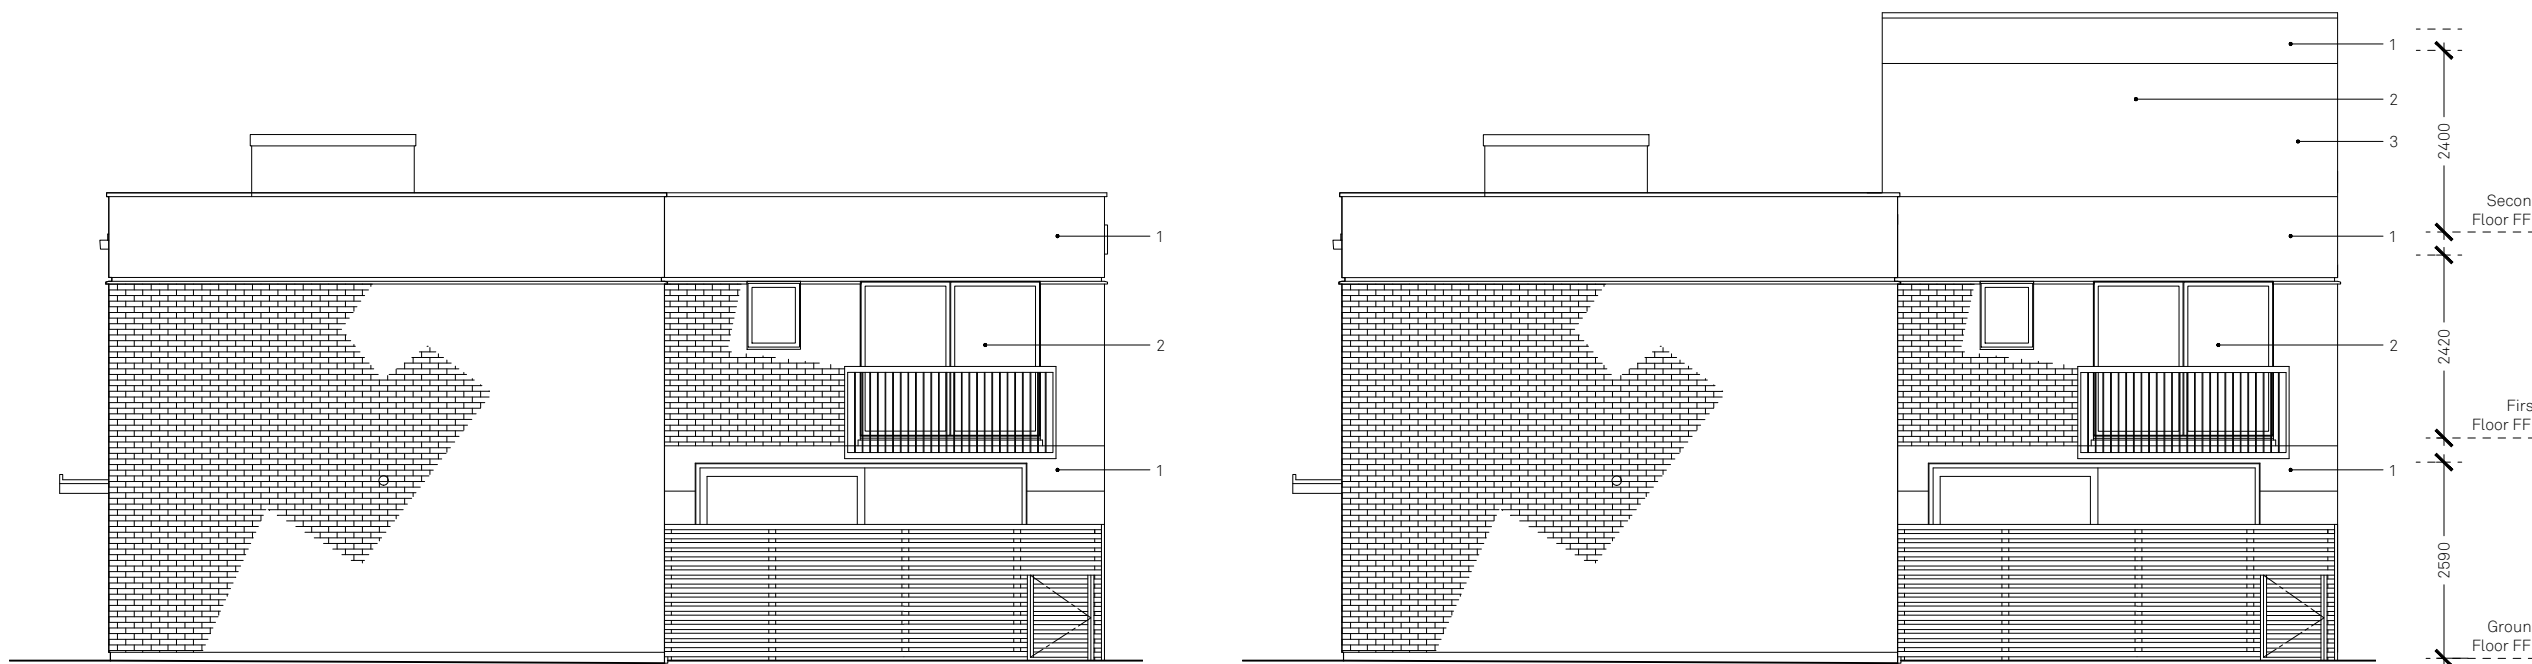

REV	DATE	DESCRIPTION
-	01/09/20	PERMITTED DEVELOPMENT APPLICATION



PROJECT	NO
CONYBEARE	18065

DRAWING	NO
EX AND P SOUTH ELEVATIONS	GA123

STATUS	REVISION
PD APPLICATION	-

DATE	01/09/20
SCALES/PAPER SIZE	1:100/A3
DRAWN/CHECKED	TT/AM

EXISTING
 SOUTH
 ELEVATION
 1:100

PROPOSED
 SOUTH
 ELEVATION
 1:100

Architecture
 For London
 82—84
 Clerkenwell Rd
 London
 EC1M 5RF
 020 3637 4236
 architecture
 forlondon.com