


NOTES

© ARCHITECTURE FOR LONDON


DO NOT SCALE
USE FIGURED DIMENSIONS ONLY.
ALL DISCREPANCIES TO BE VERIFIED WITH ARCHITECT PRIOR
TO ORDERING OR CONSTRUCTION/EXECUTION.

SETTING OUT
CONFIRM ALL SETTING OUT WITH ARCHITECT PRIOR TO
CONSTRUCTION.

KEY

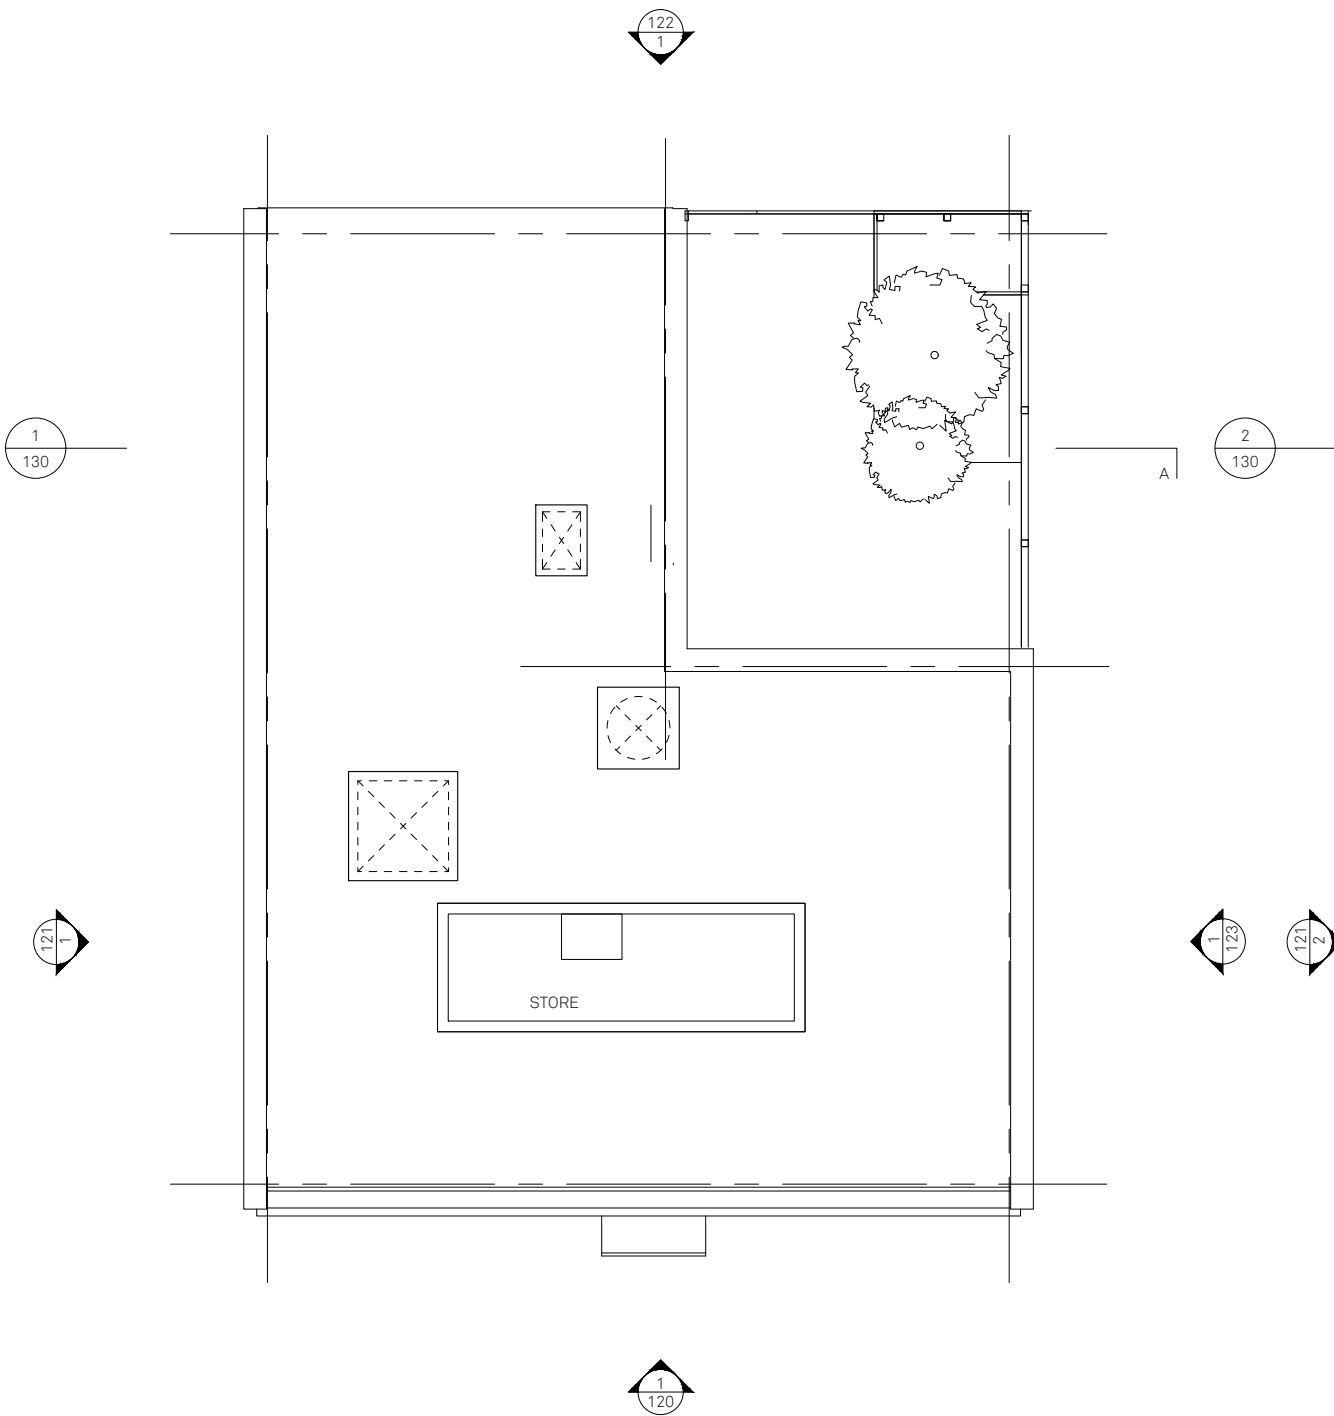

EXISTING
SECOND FLOOR PLAN
PLAN
1:100

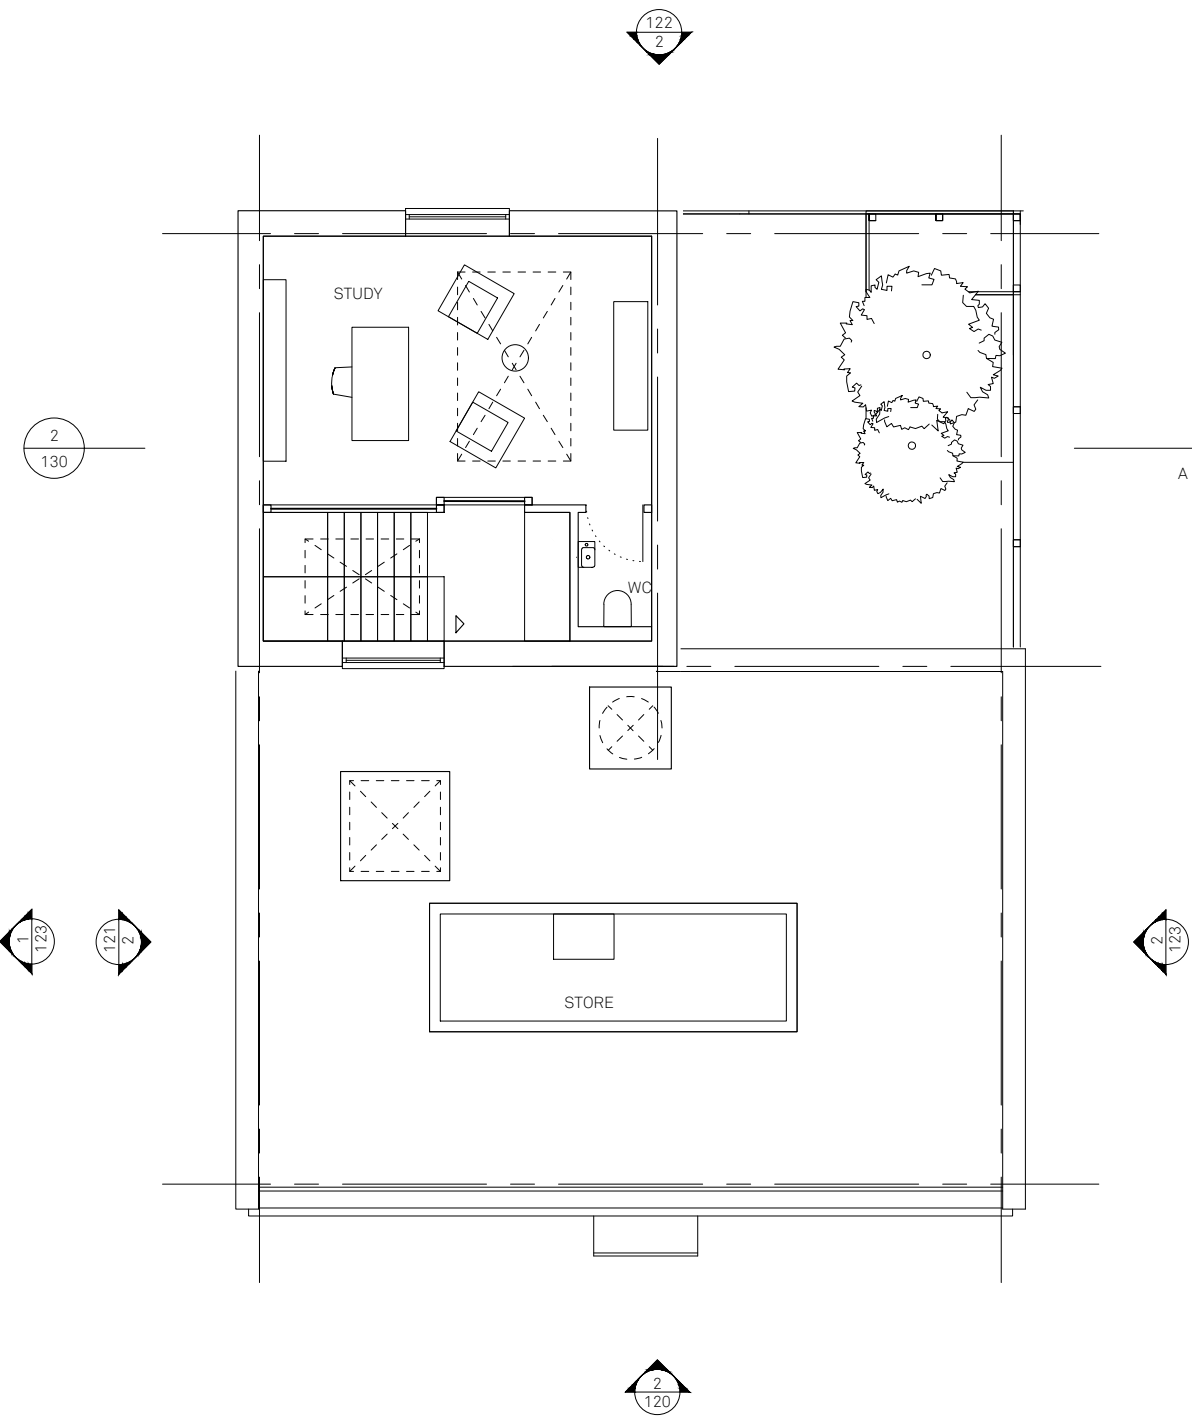

PROPOSED
SECOND FLOOR PLAN
PLAN
1:100

- 01/09/20 PERMITTED DEVELOPMENT APPLICATION		
REV	DATE	DESCRIPTION
<div><div></div><div>0 m</div><div>5</div></div>		
PROJECT		NO
CONYBEARE		18065
DRAWING		NO
EX AND P SECOND FLOOR PLANS		GA102
STATUS		REVISION
PD APPLICATION		-
DATE		01/09/20
SCALES/PAPER SIZE		1:100/A3
DRAWN/CHECKED		TT/AM

Architecture
For London
82—84
Clerkenwell Rd
London
EC1M 5RF
020 3637 4236
architecture
forlondon.com