

**SITE LOCATION**  
(Scale 1:50000)


Ordnance Survey map extract based upon Landranger map series with the permission of the controller of Her Majesty's Stationery Office Licence No. 0100023487 Crown copyright.



**SITE PHOTOGRAPH**

**DETAILED SITE LOCATION**  
(Scale 1:1250)

Based upon Ordnance Survey map extract with the permission of the Controller of Her Majesty's Stationery Office. Crown copyright. Licence No. 100020449

 

ORIGINAL SCALE AT A3 - 1:1250

ALL DIMENSIONS IN METRES

ALL DIMENSIONS ARE IN mm UNLESS NOTED OTHERWISE

N.G.R | E: 530566 N: 181574

CONCESSION REQUIRED | NO

**DIRECTIONS TO SITE:**  
FOLLOW M1 INTO LONDON AND KEEP LEFT ONTO A406, THEN IMMEDIATELY TAKE THE RAMP TO CENTRE LONDON WEST. AT THE ROUNDABOUT TAKE THE 3rd EXIT TOWARDS CENTRAL LONDON/KILBURN ON THE A41. CONTINUE ON THE A41 FOR 3 MILES THEN CONTINUE ONTO B525 FOR 0.6 MILE. TURN LEFT ONTO OUTER CIRCLE THEN AFTER 0.7 MILE TURN LEFT ONTO GLOUCESTER GATE. TURN FIRST RIGHT ONTO ALBANY ST/A4201 THEN AFTER 1 MILE TURN LEFT ONTO EUSTON ROAD/A501. TURN RIGHT ONTO A4200 AND CONTINUE FOR 0.7 MILE, TURN FIRST RIGHT ONTO DRAKE STREET THEN FIND SITE LOCATED ON UPPER ROOF OF 110 HIGH HOLBORN

NOTES:

A	Issued for Construction	LH	UP	15.09.20
REV	MODIFICATION	BY	CH	DATE



Great British Communications  
Unit 20 Mulberry Avenue, Turnstone Business Park  
Widnes, Cheshire. WAB 0WN  
t. 44 (0)151 420 4128  
www.gbcservices.co.uk




CTIL - LONDON

Cell Name		Opt.
110 HIGH HOLBORN		-
Cell ID No		
CTIL	TEF	VF
E331092	73447	N/A
150763_21		

**Site Address / Contact Details**  
110 HIGH HOLBORN  
HOLBORN  
LONDON  
WC1V 6EU


Drawing Title: SITE LOCATION MAPS				
Purpose of issue: CONSTRUCTION				Dwg Rev:
Drawing Number: 100				A
Scale: AS SHOWN	Sheet Size: A3	Drawn: MW	Date: 25.10.19	Pack Issue:
Checked: MNH	Date: 25.10.19	Approved: MNH	Date: 25.10.19	A

THESE DRAWINGS COMPLY WITH **STANDARD**  
TELEFONICA / VODAFONE ICNIRP DESIGN GUIDELINES

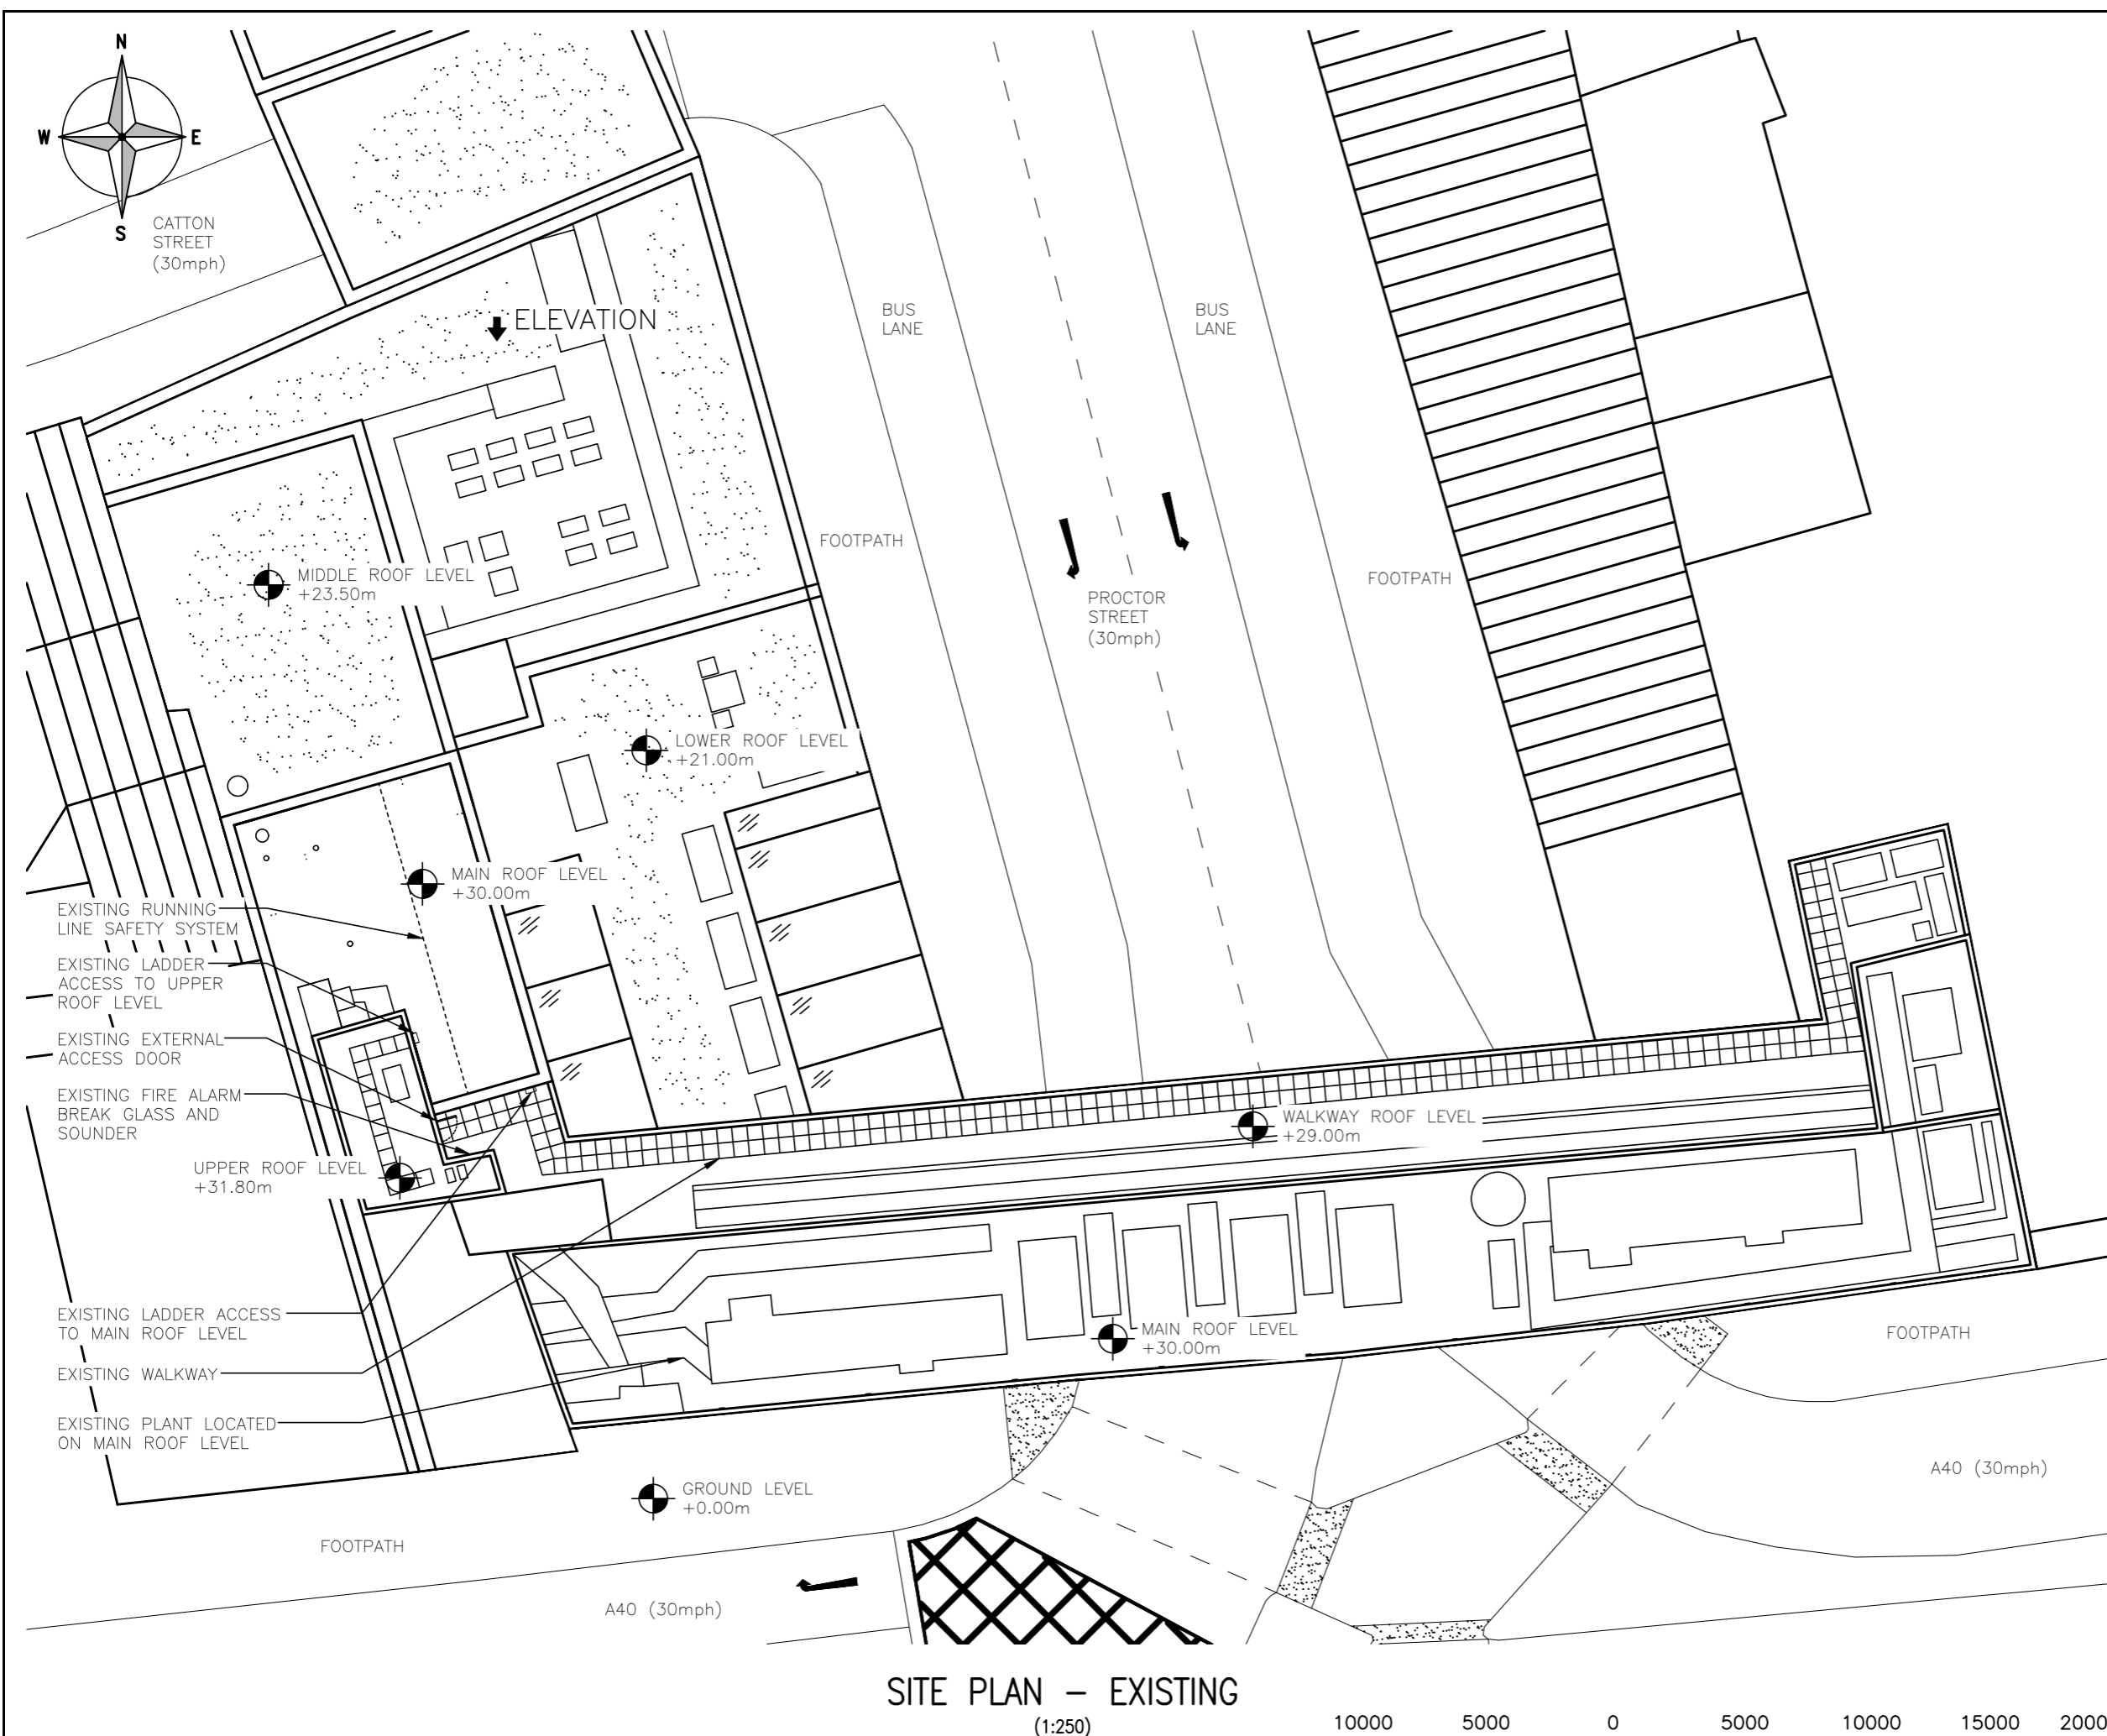

- EXISTING RUNNING LINE SAFETY SYSTEM
- EXISTING LADDER ACCESS TO UPPER ROOF LEVEL
- EXISTING EXTERNAL ACCESS DOOR
- EXISTING FIRE ALARM BREAK GLASS AND SOUNDER
- EXISTING LADDER ACCESS TO MAIN ROOF LEVEL
- EXISTING WALKWAY
- EXISTING PLANT LOCATED ON MAIN ROOF LEVEL

**SITE PLAN – EXISTING**  
(1:250)

 

THESE DRAWINGS COMPLY WITH **STANDARD TELEFONICA / VODAFONE ICNIRP DESIGN GUIDELINES**

ALL DIMENSIONS ARE IN mm UNLESS NOTED OTHERWISE

N.G.R | E: 530566 N: 181574  
CONCESSION REQUIRED | NO

NOTES:

A	Issued for Construction	LH	UP	15.09.20
REV	MODIFICATION	BY	CH	DATE

**Great British Communications**  
Unit 20 Mulberry Avenue, Turnstone Business Park  
Widnes, Cheshire. WAB 0WN  
t. 44 (0)151 420 4128  
www.gbcservices.co.uk


**CTIL - LONDON**

Cell Name	Opt.
110 HIGH HOLBORN	-


Cell ID No		
CTIL	TEF	VF
E331092	73447	N/A
150763_21		

Site Address / Contact Details  
110 HIGH HOLBORN  
HOLBORN  
LONDON  
WC1V 6EU

Drawing Title: SITE PLAN – EXISTING				
Purpose of issue: CONSTRUCTION				Dwg Rev:
Drawing Number: 200				A
Scale: AS SHOWN	Sheet Size: A3	Drawn: MW	Date: 25.10.19	Pack Issue:
Checked: MNH	Date: 25.10.19	Approved: MNH	Date: 25.10.19	A

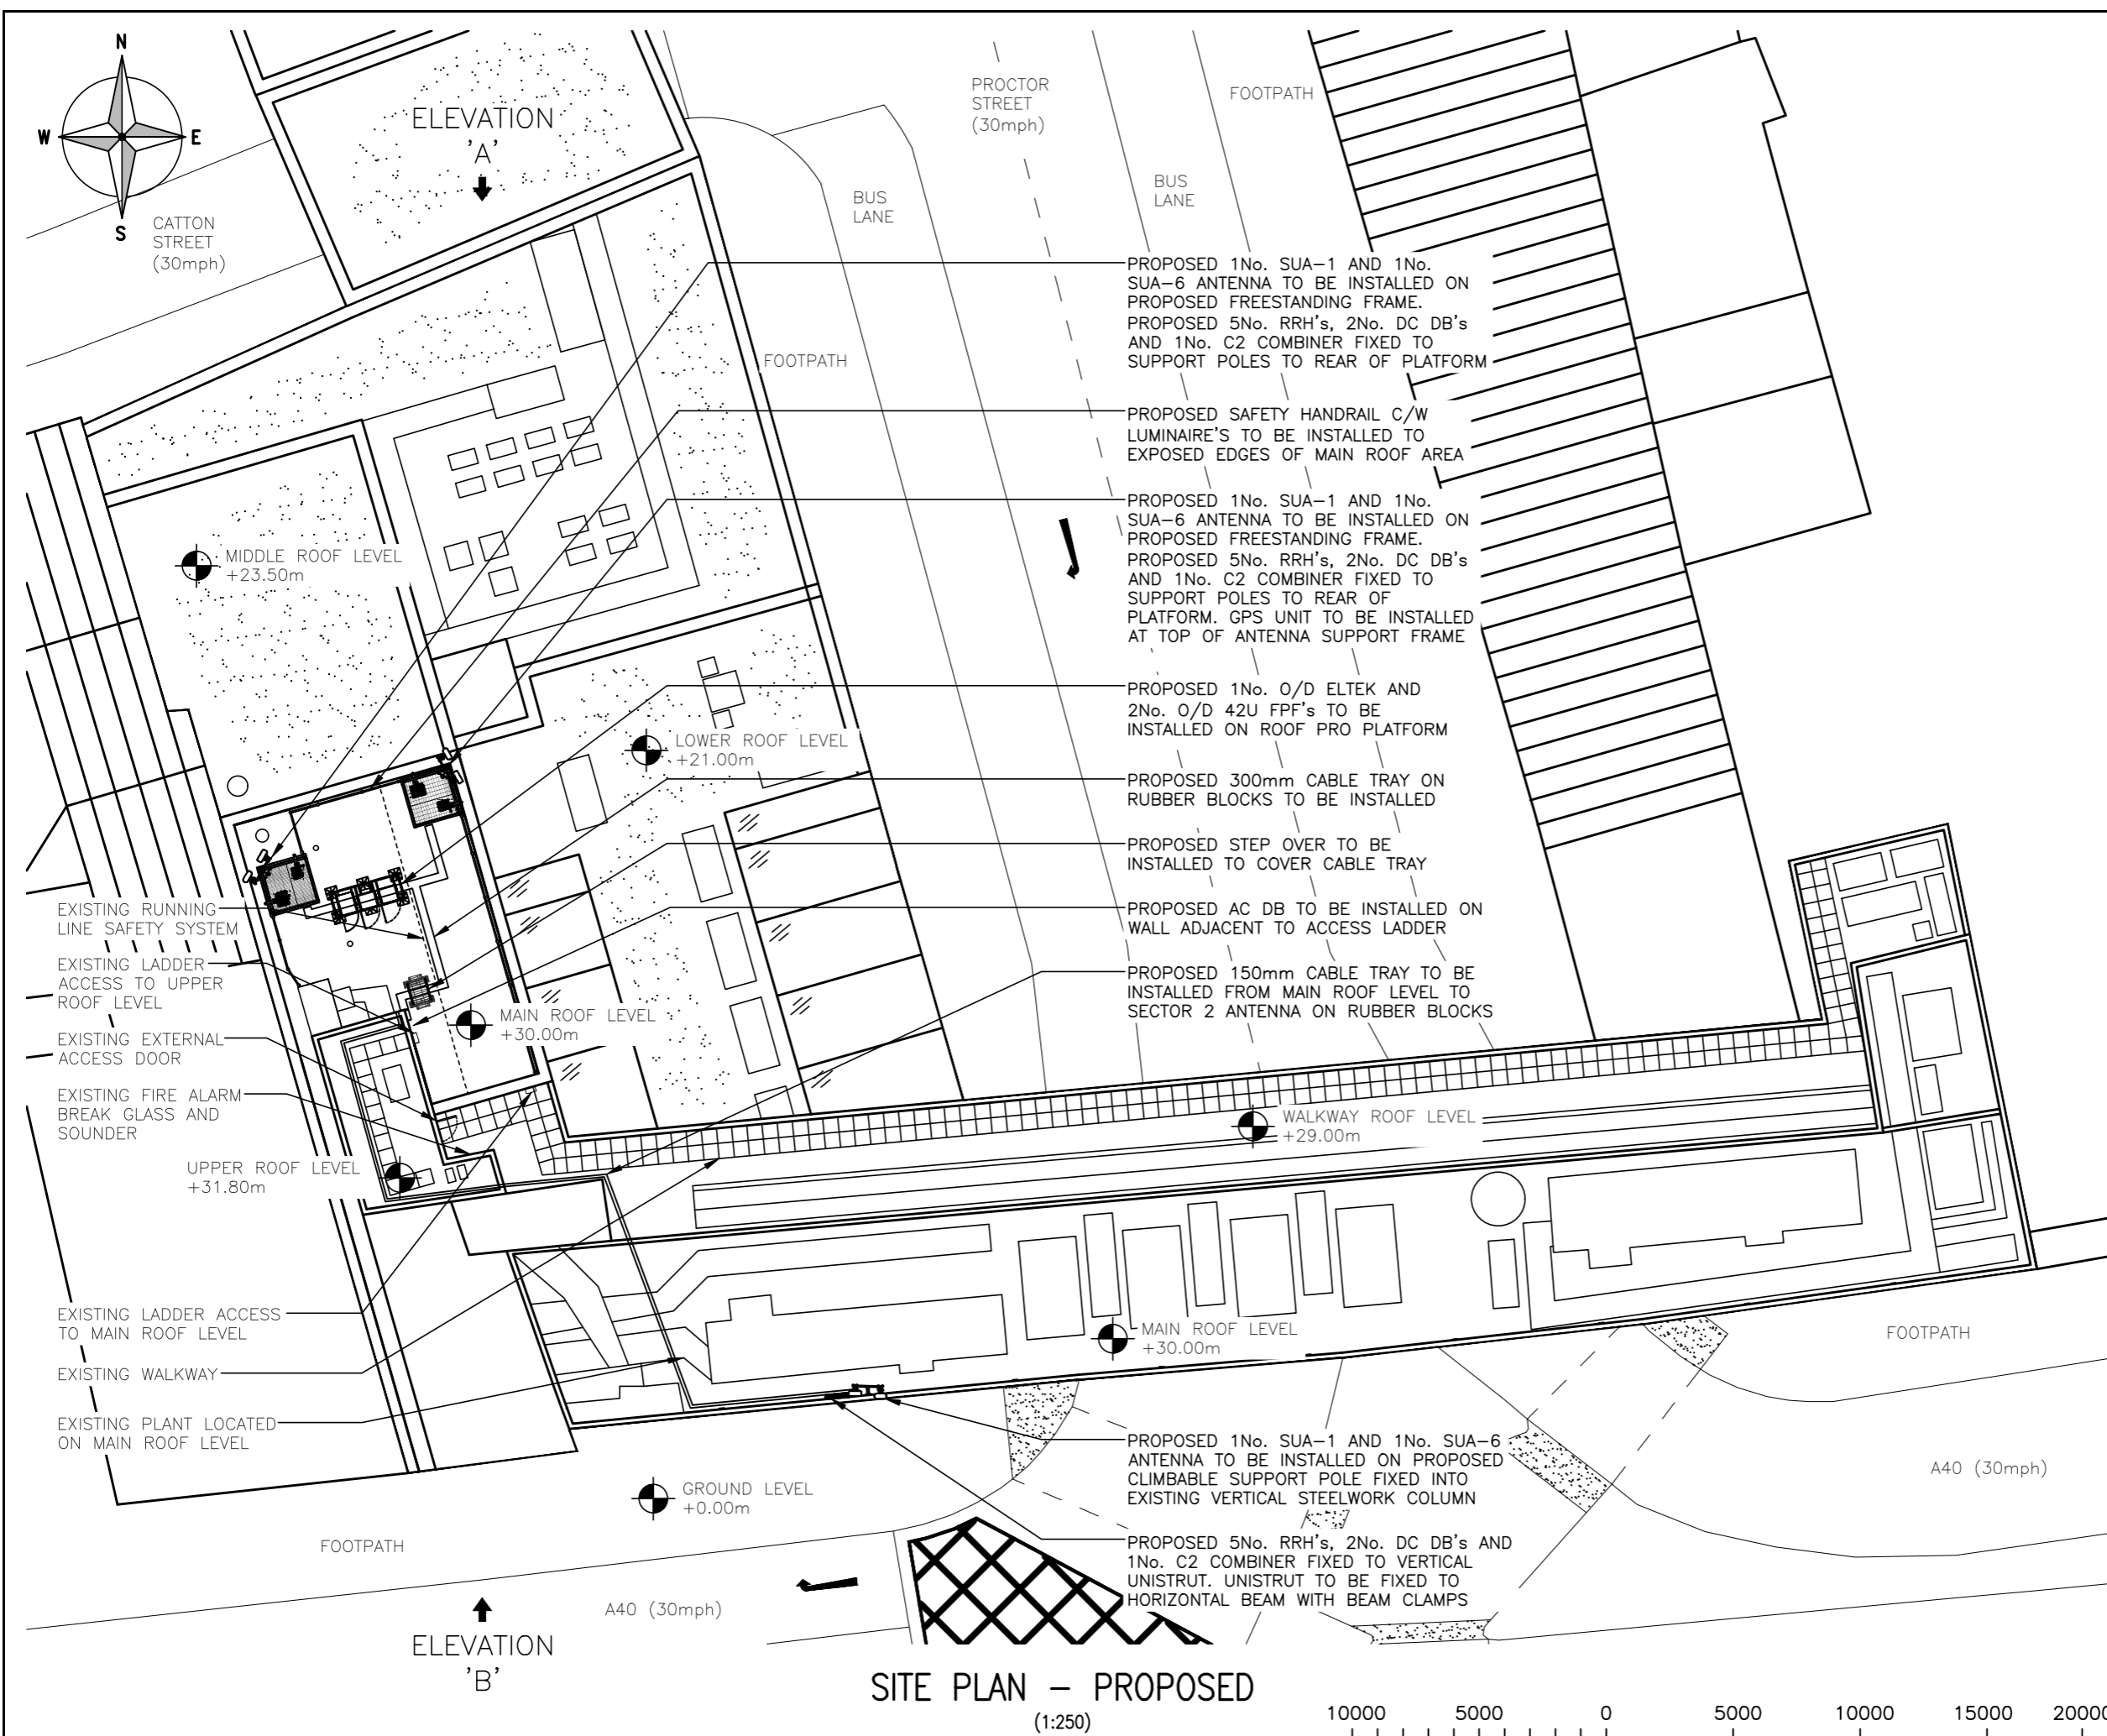

**SITE PLAN – PROPOSED**  
(1:250)

 

THESE DRAWINGS COMPLY WITH **STANDARD TELEFONICA / VODAFONE ICNIRP DESIGN GUIDELINES**

ALL DIMENSIONS ARE IN mm UNLESS NOTED OTHERWISE

N.G.R	E: 530566	N: 181574
CONCESSION REQUIRED	NO	
NOTES: STRUCTURAL ANALYSIS OF BUILDING REQUIRED TO CONFIRM INSTALLATION		

A	Issued for Construction	LH	UP	15.09.20
REV	MODIFICATION	BY	CH	DATE

**Great British Communications**  
Unit 20 Mulberry Avenue, Turnstone Business Park  
Widnes, Cheshire. WAB 0WN  
t. 44 (0)151 420 4128  
www.gbcservices.co.uk

**CTIL - LONDON**

Cell Name	Opt.
110 HIGH HOLBORN	-

Cell ID No		
CTIL	TEF	VF
E331092	73447	N/A
150763_21		

Site Address / Contact Details	
110 HIGH HOLBORN HOLBORN LONDON WC1V 6EU	


Drawing Title:		SITE PLAN – PROPOSED	
Purpose of issue:		CONSTRUCTION	
Drawing Number:		201	
Scale:	Sheet Size:	Drawn:	Date:
AS SHOWN	A3	MW	25.10.19
Checked:	Date:	Approved:	Date:
MNH	25.10.19	MNH	25.10.19
Pack Issue:			A

ALL DIMENSIONS ARE IN mm UNLESS NOTED OTHERWISE


N.G.R | E: 530566 | N: 181574

CONCESSION REQUIRED | NO

NOTES:

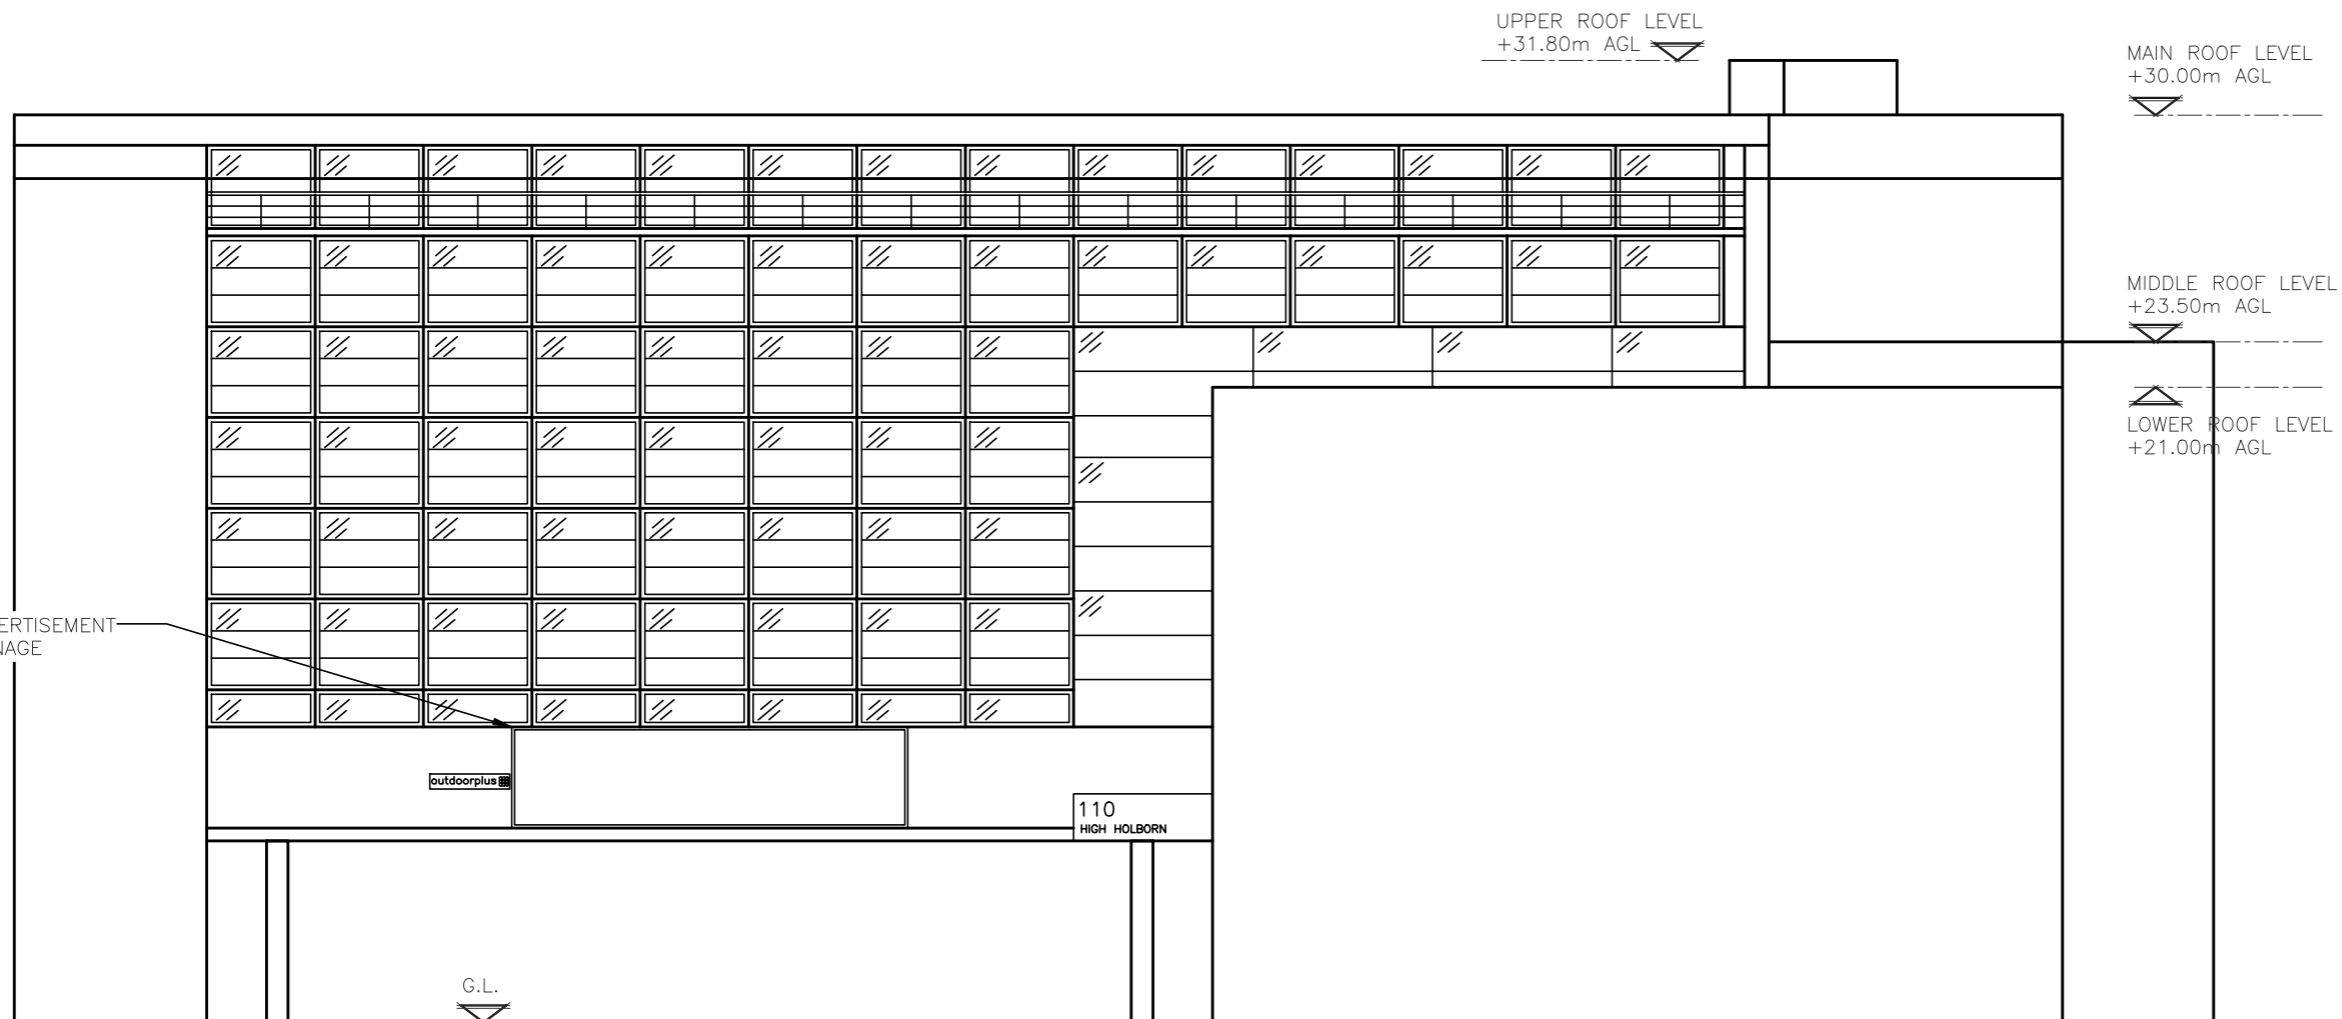

SITE ELEVATION – EXISTING  
(1:250)

 

THESE DRAWINGS COMPLY WITH **STANDARD**  
TELEFONICA / VODAFONE ICNIRP DESIGN GUIDELINES

A	Issued for Construction	LH	UP	15.09.20
REV	MODIFICATION	BY	CH	DATE

Great British Communications  
Unit 20 Mulberry Avenue, Turnstone Business Park  
Widnes, Cheshire. WAB 0WN  
t. 44 (0)151 420 4128  
www.gbcservices.co.uk

CTIL - LONDON

Cell Name	Opt.
110 HIGH HOLBORN	-

Cell ID No		
CTIL	TEF	VF
E331092	73447	N/A
150763_21		

Site Address / Contact Details

110 HIGH HOLBORN  
HOLBORN  
LONDON  
WC1V 6EU

Drawing Title:  
SITE ELEVATION – EXISTING

Purpose of issue:  
**CONSTRUCTION**

Drawing Number:  
300

Scale: AS SHOWN	Sheet Size: A3	Drawn: MW	Date: 25.10.19	Pack Issue:
Checked: MNH	Date: 25.10.19	Approved: MNH	Date: 25.10.19	A

ALL DIMENSIONS ARE IN mm UNLESS NOTED OTHERWISE

N.G.R | E: 530566 N: 181574

CONCESSION REQUIRED | NO

NOTES:  
STRUCTURAL ANALYSIS OF BUILDING REQUIRED TO CONFIRM INSTALLATION

PROPOSED 5No. RRH's, 2No. DC DB's AND 1No. C2 COMBINER FIXED TO VERTICAL UNISTRUT. UNISTRUT TO BE FIXED TO HORIZONTAL BEAM WITH BEAM CLAMPS (HIDDEN FROM VIEW)

PROPOSED 1No. SUA-1 AND 1No. SUA-6 ANTENNA TO BE INSTALLED ON PROPOSED SUPPORT POLE FIXED INTO EXISTING VERTICAL STEELWORK COLUMN

PROPOSED AC DB TO BE INSTALLED ON WALL ADJACENT TO ACCESS LADDER (HIDDEN FROM VIEW)

PROPOSED 1No. SUA-1 AND 1No. SUA-6 ANTENNA TO BE INSTALLED ON PROPOSED FREESTANDING FRAME. PROPOSED 5No. RRH's, 2No. DC DB's AND 1No. C2 COMBINER FIXED TO SUPPORT POLES TO REAR OF PLATFORM

PROPOSED GPS MODULE

PROPOSED 1No. O/D ELTEK AND 2No. O/D 42U FPF's TO BE INSTALLED ON ROOF PRO PLATFORM

PROPOSED SAFETY HANDRAIL C/W LUMINAIRES TO BE INSTALLED TO EXPOSED EDGES OF MAIN ROOF AREA

TOP OF PROPOSED ANTENNAS  
+33.30m AGL

UPPER ROOF LEVEL  
+31.80m AGL

MAIN ROOF LEVEL  
+30.00m AGL

U/S OF PROPOSED ANTENNAS  
+31.50m AGL

U/S OF PROPOSED ANTENNAS  
+31.20m AGL

MIDDLE ROOF LEVEL  
+23.50m AGL

LOWER ROOF LEVEL  
+21.00m AGL


ADVERTISEMENT SIGNAGE

outdoorplus

110  
HIGH HOLBORN

G.L.

NORTH ELEVATION – PROPOSED  
(1:250)

 

THESE DRAWINGS COMPLY WITH STANDARD TELEFONICA / VODAFONE ICNIRP DESIGN GUIDELINES

A	Issued for Construction	LH	UP	15.09.20
REV	MODIFICATION	BY	CH	DATE



Great British Communications  
Unit 20 Mulberry Avenue, Turnstone Business Park  
Widnes, Cheshire. WAB 0WN  
t. 44 (0)151 420 4128  
www.gbcservices.co.uk



CTIL - LONDON

Cell Name | Opt.

110 HIGH HOLBORN | -

Cell ID No

CTIL	TEF	VF
E331092	73447	N/A
150763_21		

Site Address / Contact Details

110 HIGH HOLBORN  
HOLBORN  
LONDON  
WC1V 6EU

Drawing Title:  
SITE ELEVATION – PROPOSED

Purpose of issue: CONSTRUCTION | Dwg Rev:

Drawing Number: 301 | A

Scale: AS SHOWN	Sheet Size: A3	Drawn: MW	Date: 25.10.19	Pack Issue:
Checked: MNH	Date: 25.10.19	Approved: MNH	Date: 25.10.19	A

PROPOSED AC DB TO BE INSTALLED ON WALL ADJACENT TO ACCESS LADDER (HIDDEN FROM VIEW)

PROPOSED 1No. SUA-1 AND 1No. SUA-6 ANTENNA TO BE INSTALLED ON PROPOSED FREESTANDING FRAME.  
PROPOSED 5No. RRH's, 2No. DC DB's AND 1No. C2 COMBINER FIXED TO SUPPORT POLES TO REAR OF PLATFORM

PROPOSED GPS MODULE

PROPOSED 1No. O/D ELTEK AND 2No. O/D 42U FPF's TO BE INSTALLED ON ROOF PRO PLATFORM

PROPOSED SAFETY HANDRAIL C/W LUMINAIRES TO BE INSTALLED TO EXPOSED EDGES OF MAIN ROOF AREA

PROPOSED 5No. RRH's, 2No. DC DB's AND 1No. C2 COMBINER FIXED TO VERTICAL UNISTRUT. UNISTRUT TO BE FIXED TO HORIZONTAL BEAM WITH BEAM CLAMPS (HIDDEN FROM VIEW)

PROPOSED 1No. SUA-1 AND 1No. SUA-6 ANTENNA TO BE INSTALLED ON PROPOSED SUPPORT POLE FIXED INTO EXISTING VERTICAL STEELWORK COLUMN

MAIN ROOF LEVEL  
+30.00m AGL

UPPER ROOF LEVEL  
+31.80m AGL

TOP OF PROPOSED ANTENNAS  
+33.30m AGL

U/S OF PROPOSED ANTENNAS  
+31.20m AGL

U/S OF PROPOSED ANTENNAS  
+31.50m AGL


MIDDLE ROOF LEVEL  
+23.50m AGL

LOWER ROOF LEVEL  
+21.00m AGL

G.L.

110  
HIGH HOLBORN

**SOUTH ELEVATION – PROPOSED**  
(1:250)

 

ORIGINAL SCALE AT A3 – 1:1250

ALL DIMENSIONS IN METRES

THESE DRAWINGS COMPLY WITH **STANDARD**  
TELEFONICA / VODAFONE ICNIRP DESIGN GUIDELINES

ALL DIMENSIONS ARE IN mm UNLESS NOTED OTHERWISE

N.G.R | E: 530566 N: 181574

CONCESSION REQUIRED | NO

NOTES:  
STRUCTURAL ANALYSIS OF BUILDING REQUIRED TO CONFIRM INSTALLATION

A	Issued for Construction	LH	UP	15.09.20
REV	MODIFICATION	BY	CH	DATE



**Great British Communications**  
Unit 20 Mulberry Avenue, Turnstone Business Park  
Widnes, Cheshire. WAB 0WN  
t. 44 (0)151 420 4128  
www.gbcservices.co.uk



**CTIL - LONDON**

Cell Name | Opt.  
110 HIGH HOLBORN | -

Cell ID No		
CTIL	TEF	VF
E331092	73447	N/A
150763_21		


Site Address / Contact Details  
110 HIGH HOLBORN  
HOLBORN  
LONDON  
WC1V 6EU

Drawing Title:  
SITE ELEVATION – PROPOSED


Purpose of issue:  
**CONSTRUCTION**

Drawing Number:  
302

Scale: AS SHOWN	Sheet Size: A3	Drawn: MW	Date: 25.10.19	Pack Issue:
Checked: MNH	Date: 25.10.19	Approved: MNH	Date: 25.10.19	A

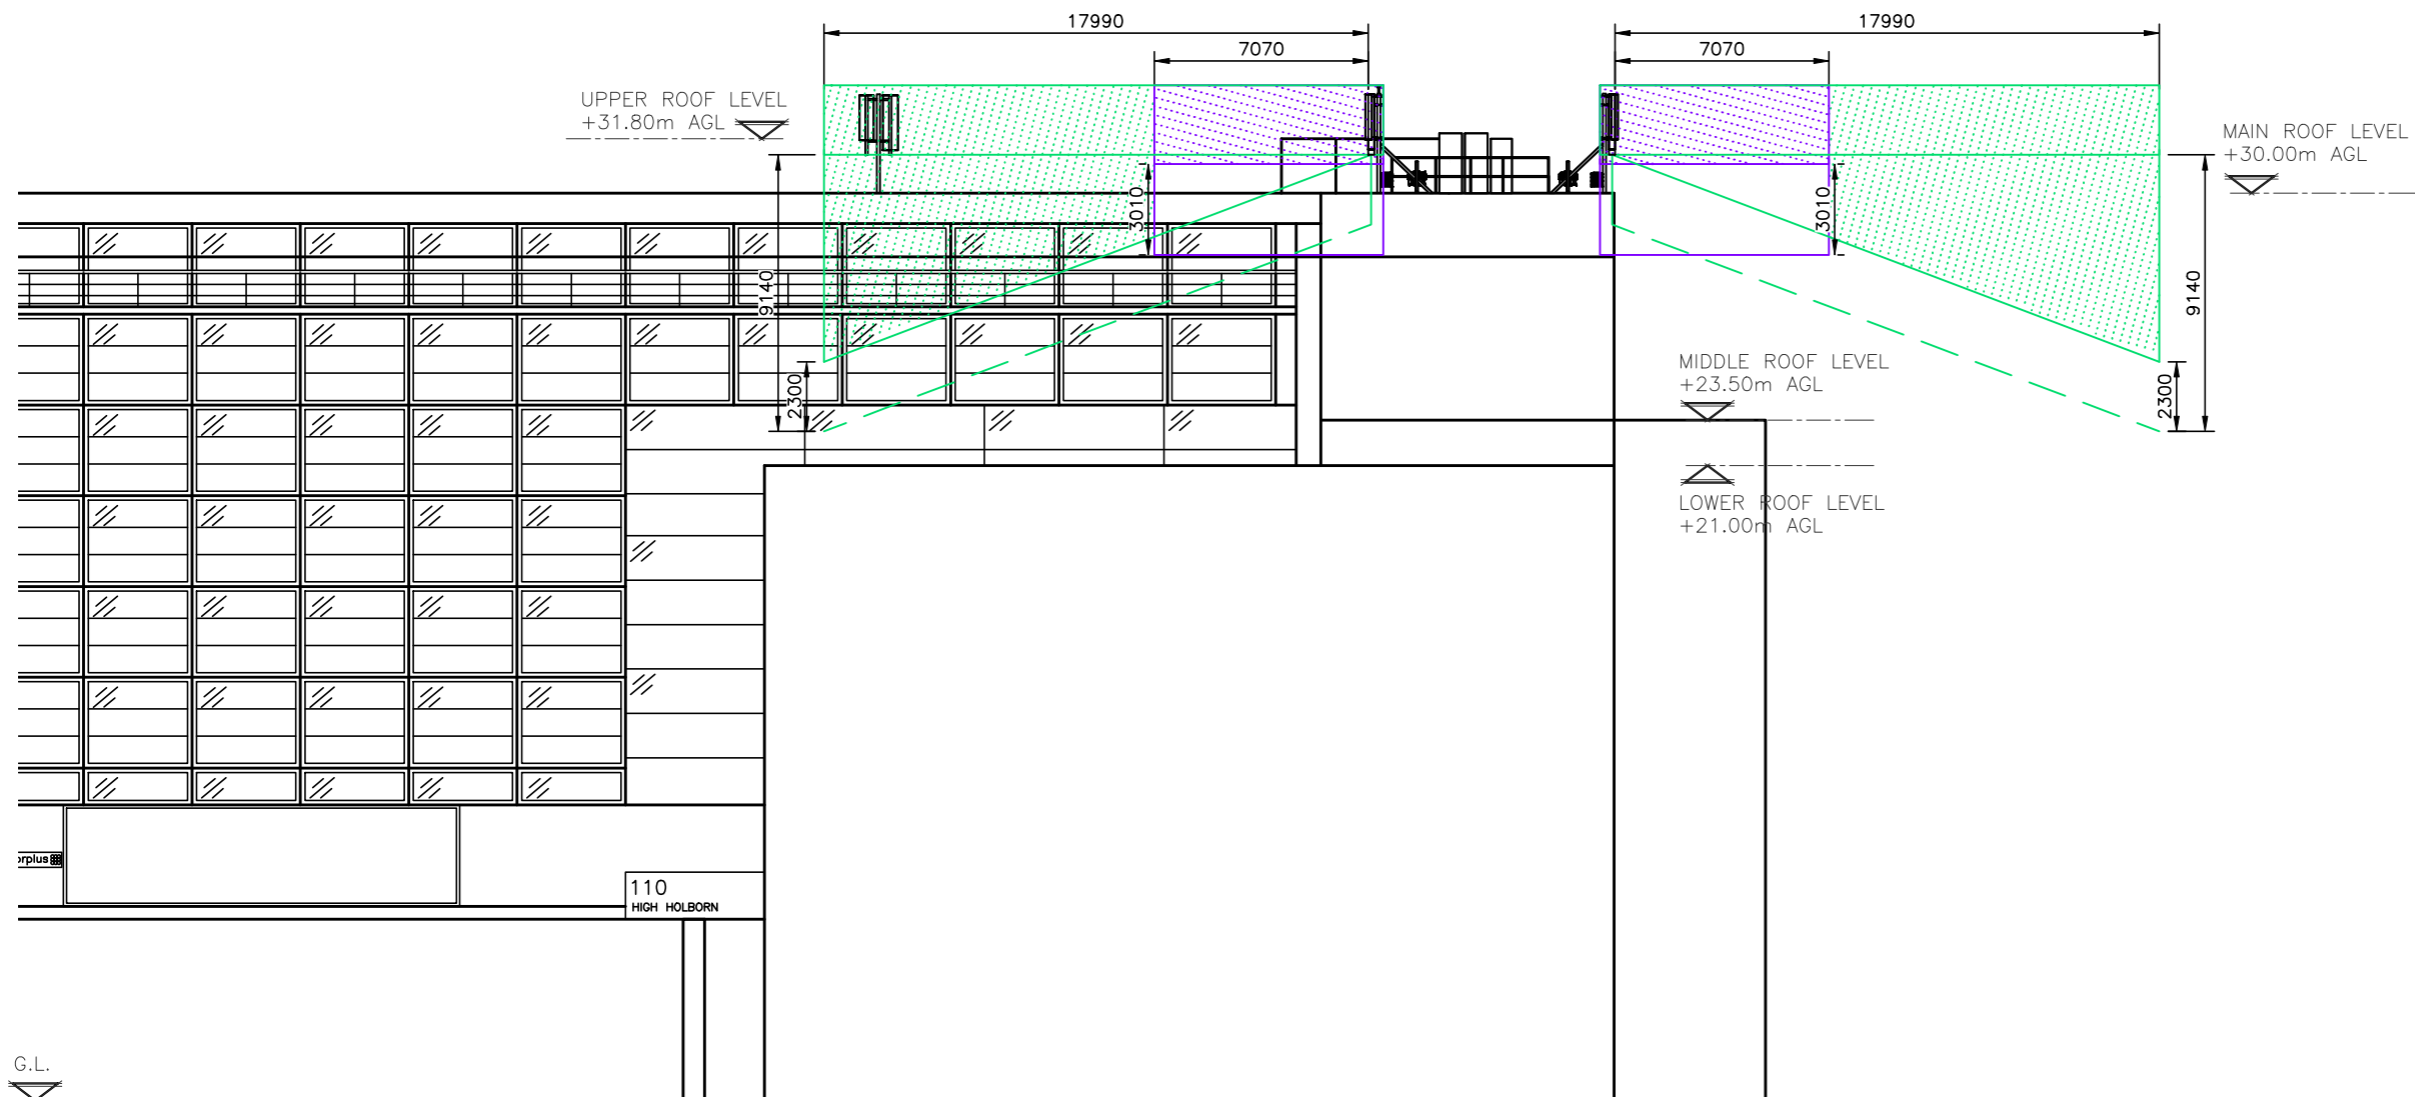

NORTH ELEVATION – PROPOSED  
(1:250)

 


THESE DRAWINGS COMPLY WITH **STANDARD**  
TELEFONICA / VODAFONE ICNIRP DESIGN GUIDELINES


ALL DIMENSIONS ARE IN mm UNLESS NOTED OTHERWISE

N.G.R | E: 530566 | N: 181574

CONCESSION REQUIRED | NO

NOTES:  
STRUCTURAL ANALYSIS OF BUILDING REQUIRED  
TO CONFIRM INSTALLATION

 RESTRICTED ACCESS IN EXCESS  
OF ICNIRP OCCUPATIONAL  
EXPOSURE GUIDELINES

 ICNIRP PUBLIC ACCESS  
EXPOSURE GUIDELINES LIMIT –  
NOT RESTRICTED FOR  
OCCUPATIONAL ACCESS

A	Issued for Construction	LH	UP	15.09.20
REV	MODIFICATION	BY	CH	DATE



Great British Communications  
Unit 20 Mulberry Avenue, Turnstone Business Park  
Widnes, Cheshire. WAB 0WN  
t. 44 (0)151 420 4128  
www.gbcservices.co.uk



CTIL - LONDON

Cell Name	Opt.
110 HIGH HOLBORN	-

Cell ID No		
CTIL	TEF	VF
E331092	73447	N/A
150763_21		

Site Address / Contact Details

110 HIGH HOLBORN  
HOLBORN  
LONDON  
WC1V 6EU

Drawing Title:  
ICNIRP SITE ELEVATION

Purpose of issue:  
**CONSTRUCTION**

Drawing Number:  
403

Scale: AS SHOWN	Sheet Size: A3	Drawn: MW	Date: 25.10.19	Pack Issue:
Checked: MNH	Date: 25.10.19	Approved: MNH	Date: 25.10.19	A