


01 Loft Plan



02 Roof Plan

SCALE BAR
0 1 2 5m

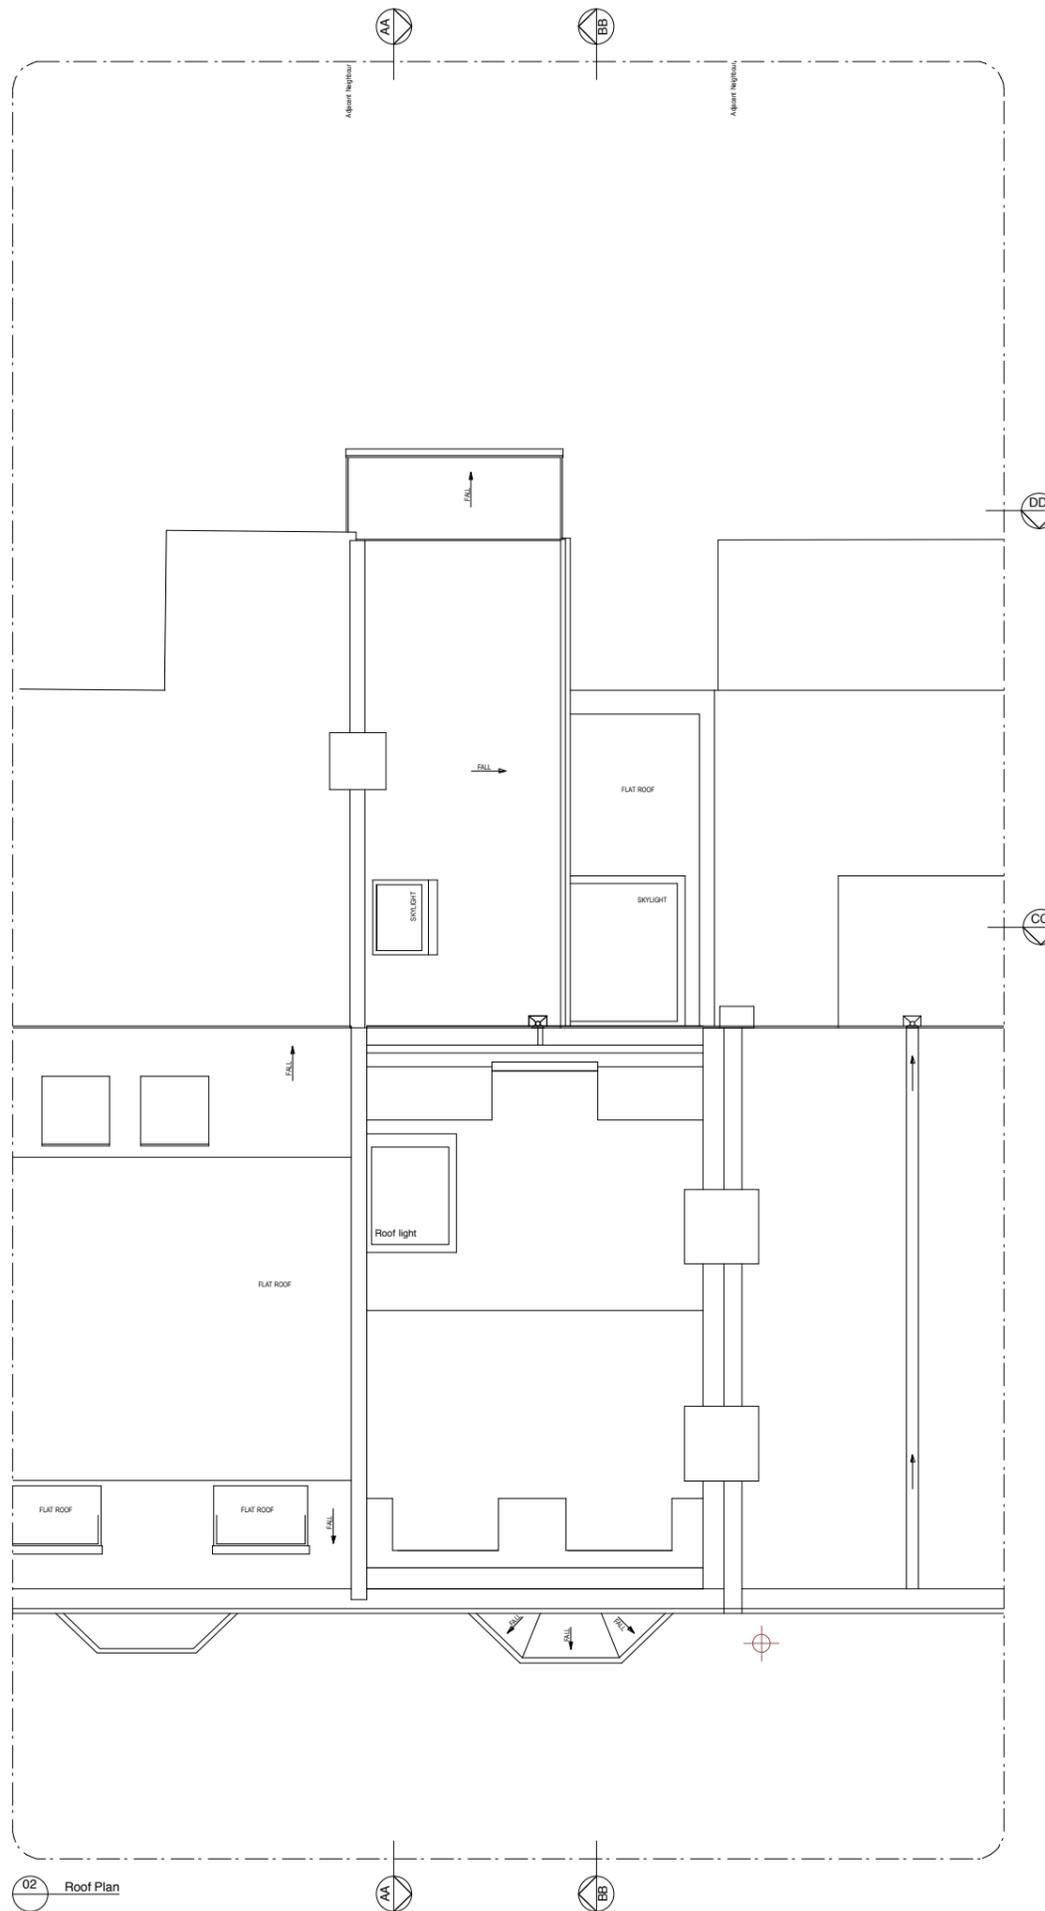

KEY:

- Existing structure
- Proposed structure
- Proposed Cupboards

| Rev | Issued | Status & Description | Drawn / Checked |
|-----|----------|----------------------|-----------------|
| A | 15/09/20 | Issued for Planning | CA / TB |
| - | 01/07/20 | Issued for Planning | CA / TB |

Notes:

All dimensions to be checked on site prior to construction or fabrication of any element. Any discrepancies between figure dimensions reported to Architect for clarification prior to commencing work.

This drawing is to be read in conjunction with all consultants information.

Elements of services are indicated for coordination purposes. For full services layouts refer to Services Engineer's drawings and specification.

Elements of structure are indicated for coordination purposes. For full structural layouts refer to Structural Engineer's drawings and specification.

(C) Trevor Brown Architect Ltd. All rights described in chapter IV of the Copyright Designs and Patents Act 1988 have been asserted.

tba

Job
Spencer Rise
Address
59 Spencer Rise NW5 1AR
Status
Planning
Drawing title
Proposed Loft & Roof Plan

Scale
1:100@A3

Drawing number
149_1002 A

Trevor Brown Architect Ltd.
www.trevorbrownarchitect.co.uk
+44 (0) 20 8826 1486
Suite 409, Ashley House, 235-239 High Road, London. N22 8HF