




PLANNING

NOT FOR CONSTRUCTION

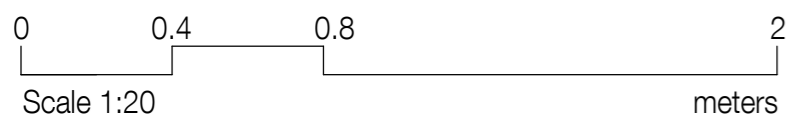

METASHAPE | ARCHITECTS

Revision	Date	Reason	Initial	Notes
<p>This drawing is for information only and is subject to Planning Approval, Statutory undertaker searches, Building Control Approval and Detailed Design Development.</p> <p>Do not scale drawing. Figure dimensions to be worked to in all cases.</p>				

PROJECT LEWIS LEATHER SHOP, 36 WINDMILL STREET, LONDON		TITLE PROPOSED SHOPFRONT ELEVATION	
SCALE 1 : 20 @ A2	DATE 09/09/20	DRAWING No 2020-019_240	REVISION
DRAWN Author	REVIEWED Checker		