
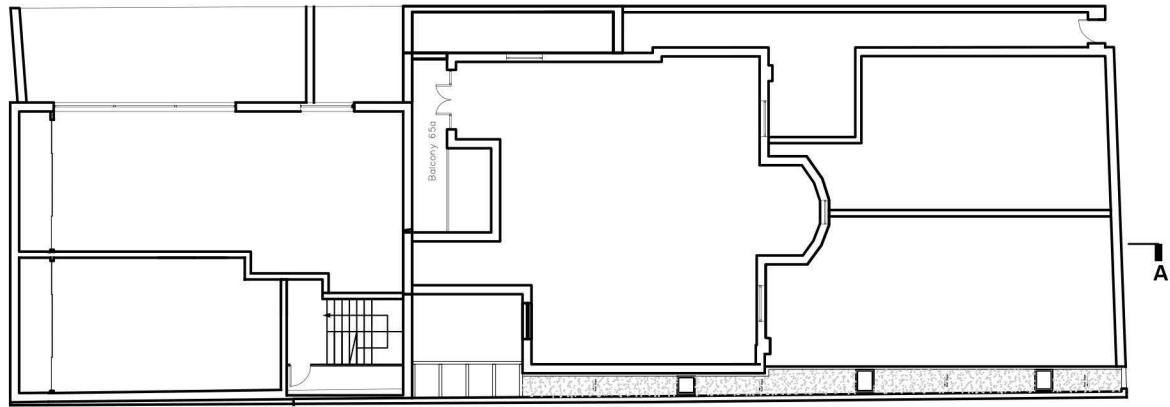


REVISIONS		
Rev.	Date	By
-	-	-

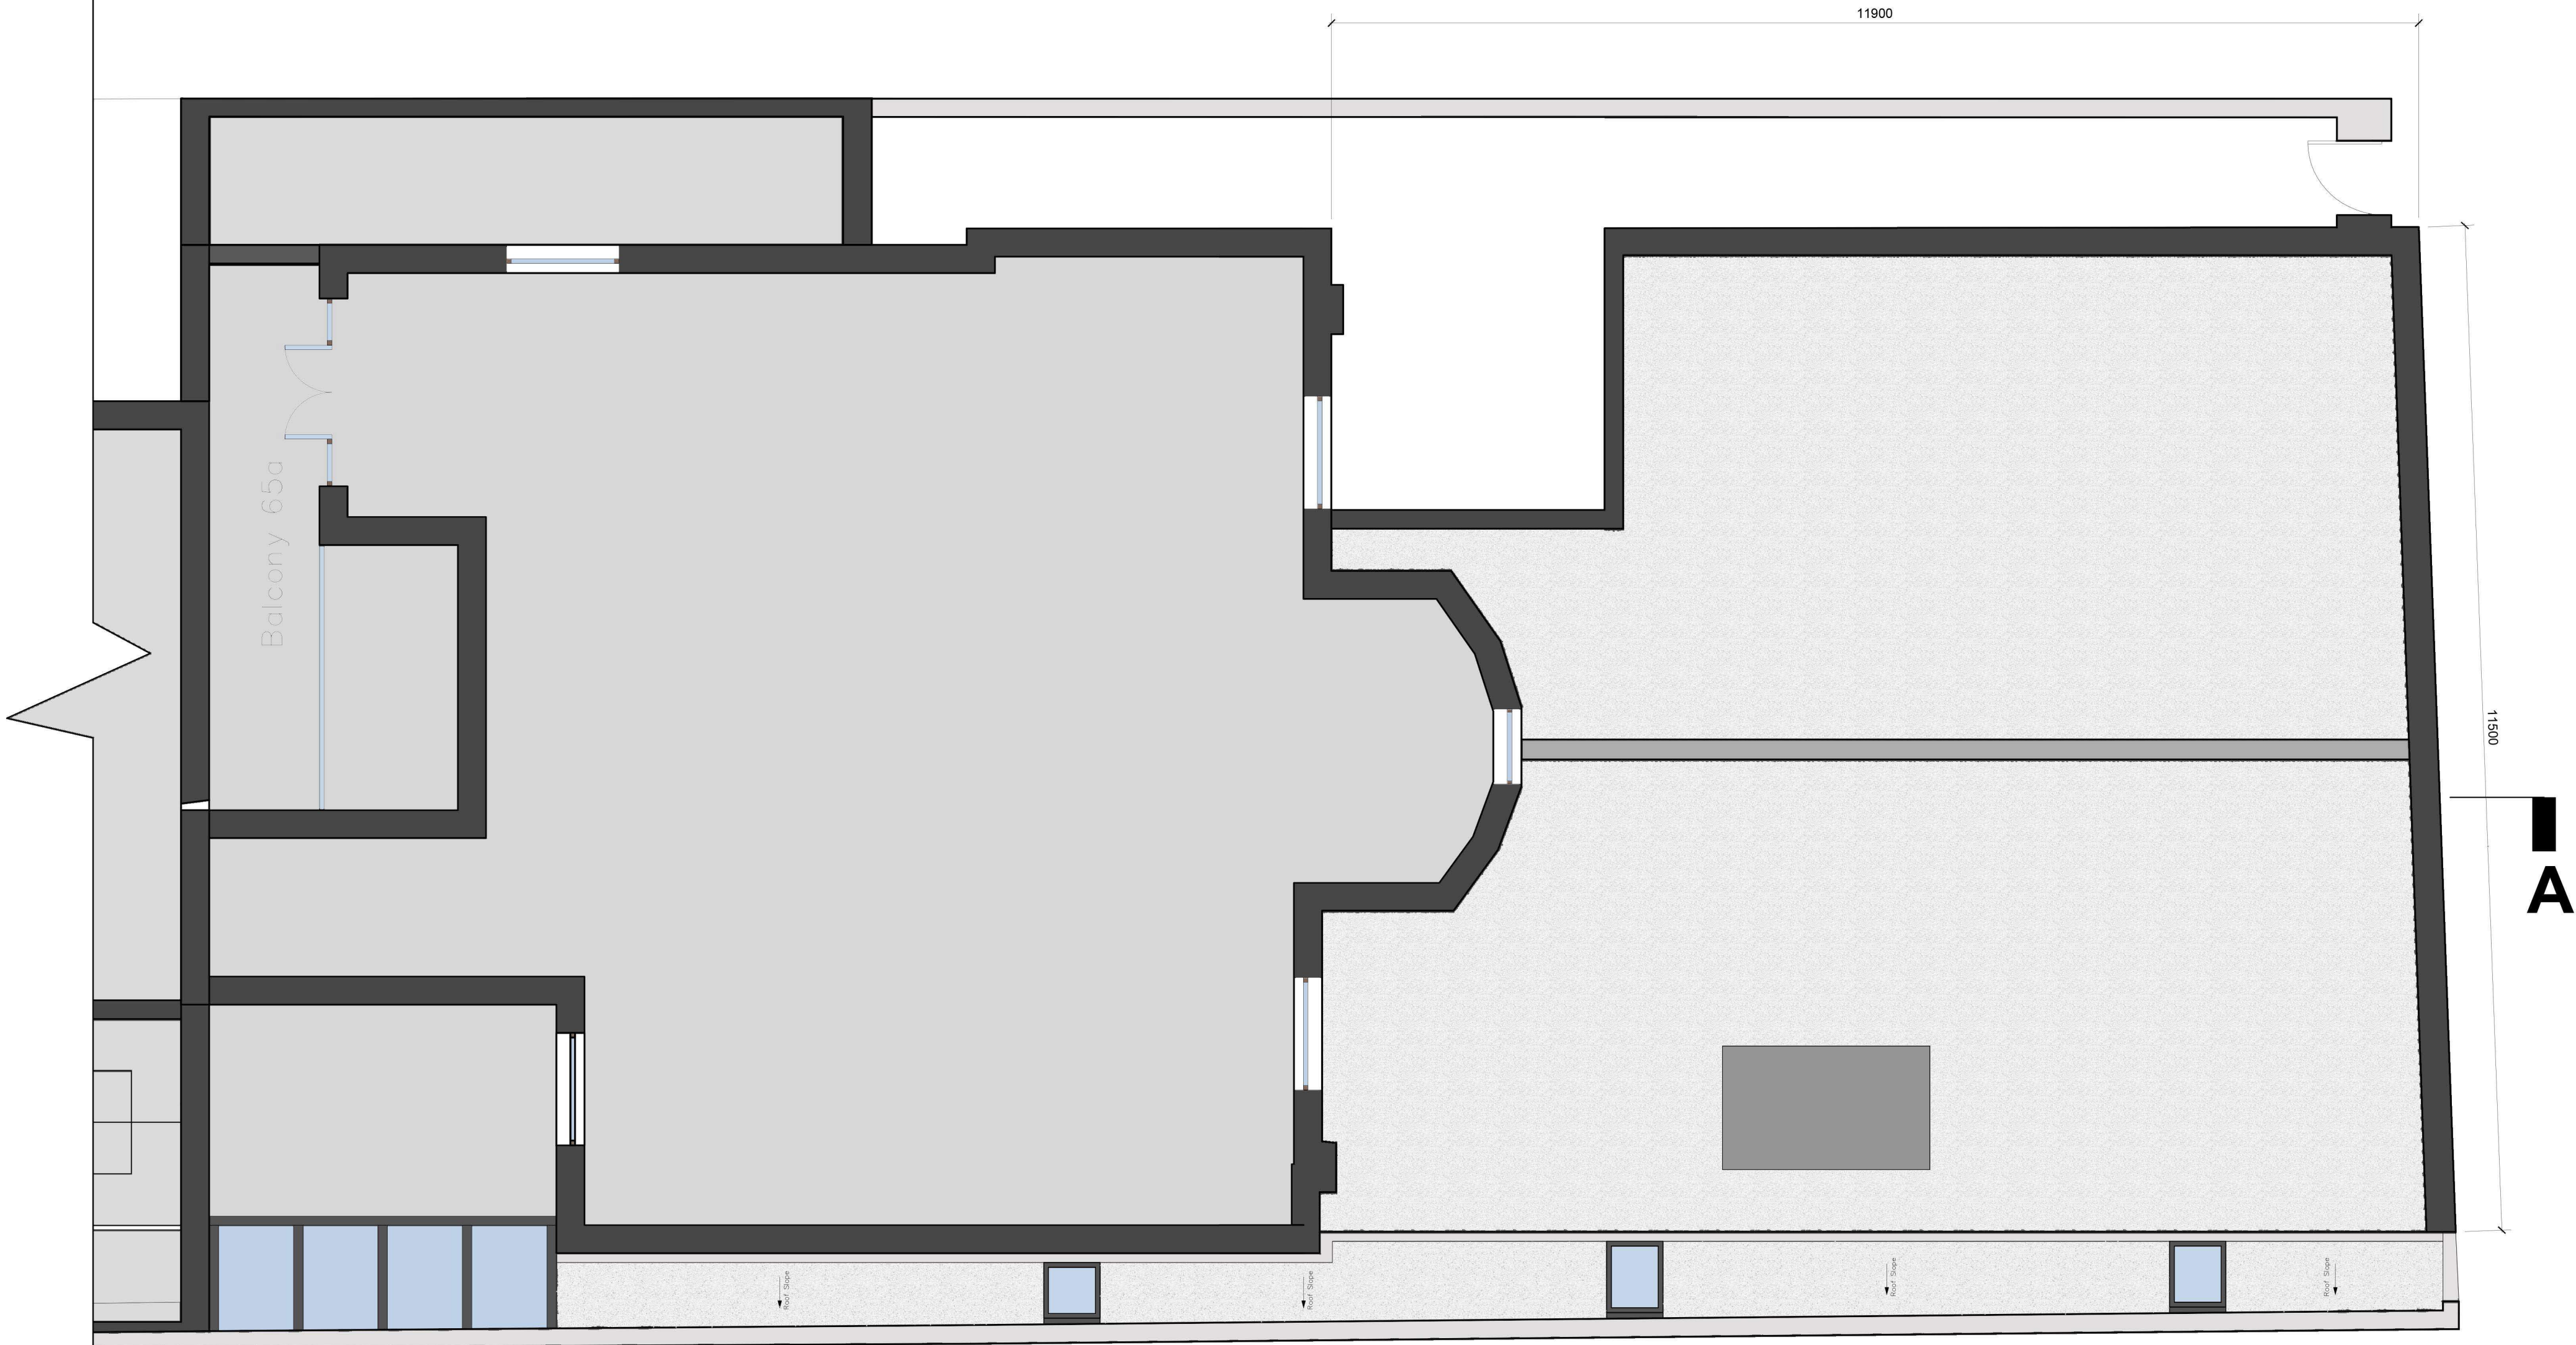


KEY PLAN

EXISTING ROOF PLAN

PLANNING APPLICATION

ALL DIMENSIONS TO BE CHECKED ON SITE
WORK TO FIGURED DIMENSIONS ONLY
REPORT DISCREPANCIES TO THE ARCHITECT
AT ONCE BEFORE PROCEEDING

Contemporary Design Solutions

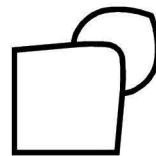

46 Great Marlborough Street
London
W1F 7JW
Telephone: 020 7494 5000 Fax: 020 7494 4944

Client

HALLMARK PROPERTY GROUP

Project Title

1th Floor Extension - 66 Chalk Farm Road

Drawing Title

Existing Roof Plan
66 Chalk Farm Road

Scale	1: 50 @ A1	Date	11/07/2020
Drawn	MR	Checked	CT
Drawing No.	191110-A(SO) P110		
Rev.	-		